


Revisions

No.	Detail	Date
1.	2NO. BENCHES REMOVED	APRIL 12
2.	2NO. BENCHES ADDED	APRIL 12



49050 RANDOM LENGTH ELIZABETHAN SANDSTONE PAVING FINISHED WITH ALIGHT SANDRAGED FINISH TO TOP FACE. 250150mm ELIZABETHAN SANDSTONE EDGING KERB, BOTH FROM WYERHALLS.

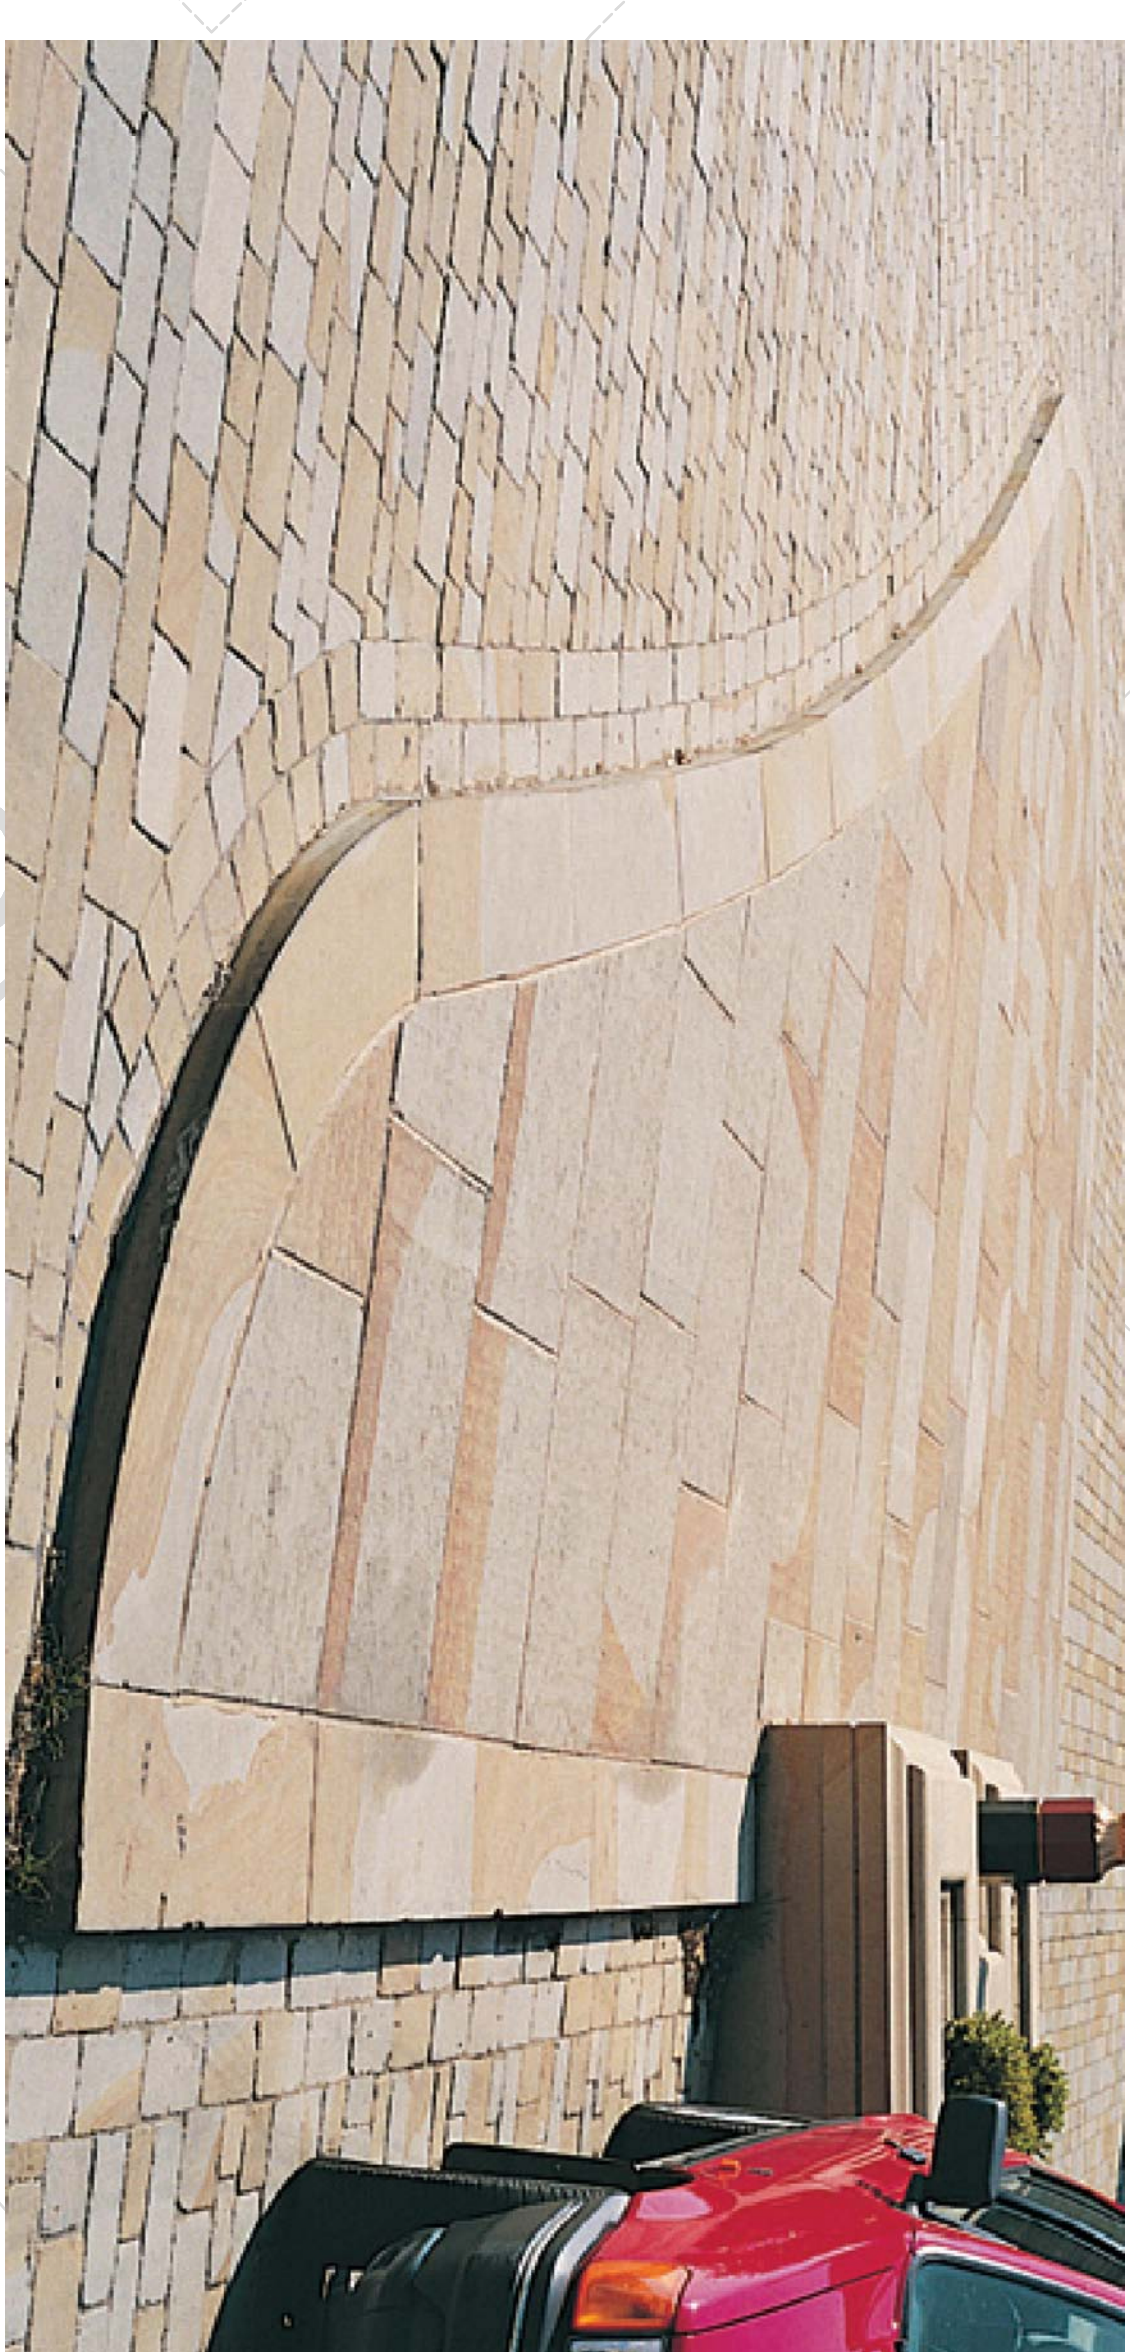

BOLUS SEWERPENS (COMMON BOB) HEDGE, TWO POT PLANTS 200MM APART. SPREAD ORNAMENTAL BARK AROUND THE BULBS.



EXISTING STRIPES TO BE REMOVED. NEW LAWN TO BE LAYD.

EXISTING FENCE ADAPTED / REPERED TO ACCEPT 2 CTS OF WOOD STAIN

TWO DIA. DIA. POST STEEL LECTERN / INTERPRETATION BOARDS, DESIGNED TO BE STILBY AND ROBUST WITH ST ALUMINUM. BOARDS TO BE POSITIONED IN BAYS ON THE APPROACH PATH OF THE WIRE MEMORIAL.



250150 STEP TO BE PROVIDED DUE TO TOPOGRAPHICAL SITE CONSTRAINTS.




CHANNIKI STANDARD BENCH, CONCRETE BENCH WITH PERFORATED POLISHED GRANITE EFFECT AND SANDRAGED LEGS. THE SITE PLAN AND DESIGN REFLECTS THE FORM OF AN AIRPLANE WING.



TELECOMMUNICATION SYSTEM TO BE FENCED IN. TOWER CLOSE BOARDED

AERIAL VIEW OF EXISTING SITE (NTS)

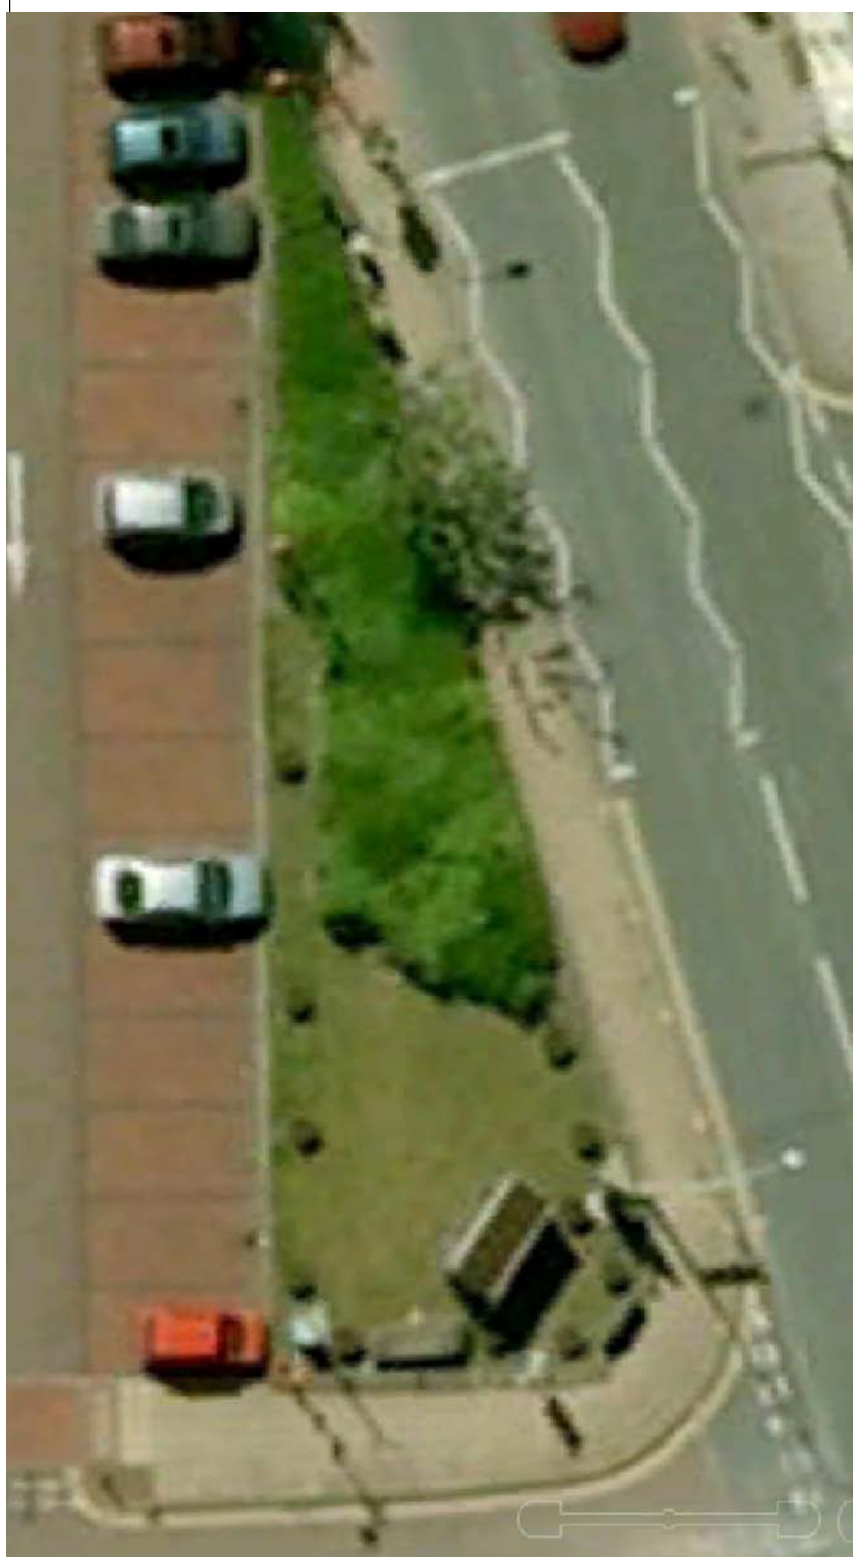

Description		Quantity	Unit	Notes
CHANGERS TO CHORLEY PALS MEMORIAL				
Project				
CHORLEY PALS				
Client				
CHORLEY REBURNERS				
Design				
NTS @ A1				
Scale				
NTS @ A1				
Drawn by				
GPK				
Checked by				
MAY 2012				
Drawing Number				
LPS/001/03 / 4				