


Holt Farm, Wigan Lane, Coppull,
Chorley, Lancashire, PR7 4BN

General notes:
Do not scale the drawing.
All dimensions to be checked on site prior to commencement of work and any discrepancy shall be immediately reported and resolved prior to work commencing. This drawing is to be read in conjunction with all relevant drawings and specifications relating to the job whether or not indicated on the drawing.
Copyright reserved to WBD this drawing may not be used or reproduced without prior written consent.



Location Plan 1:2500

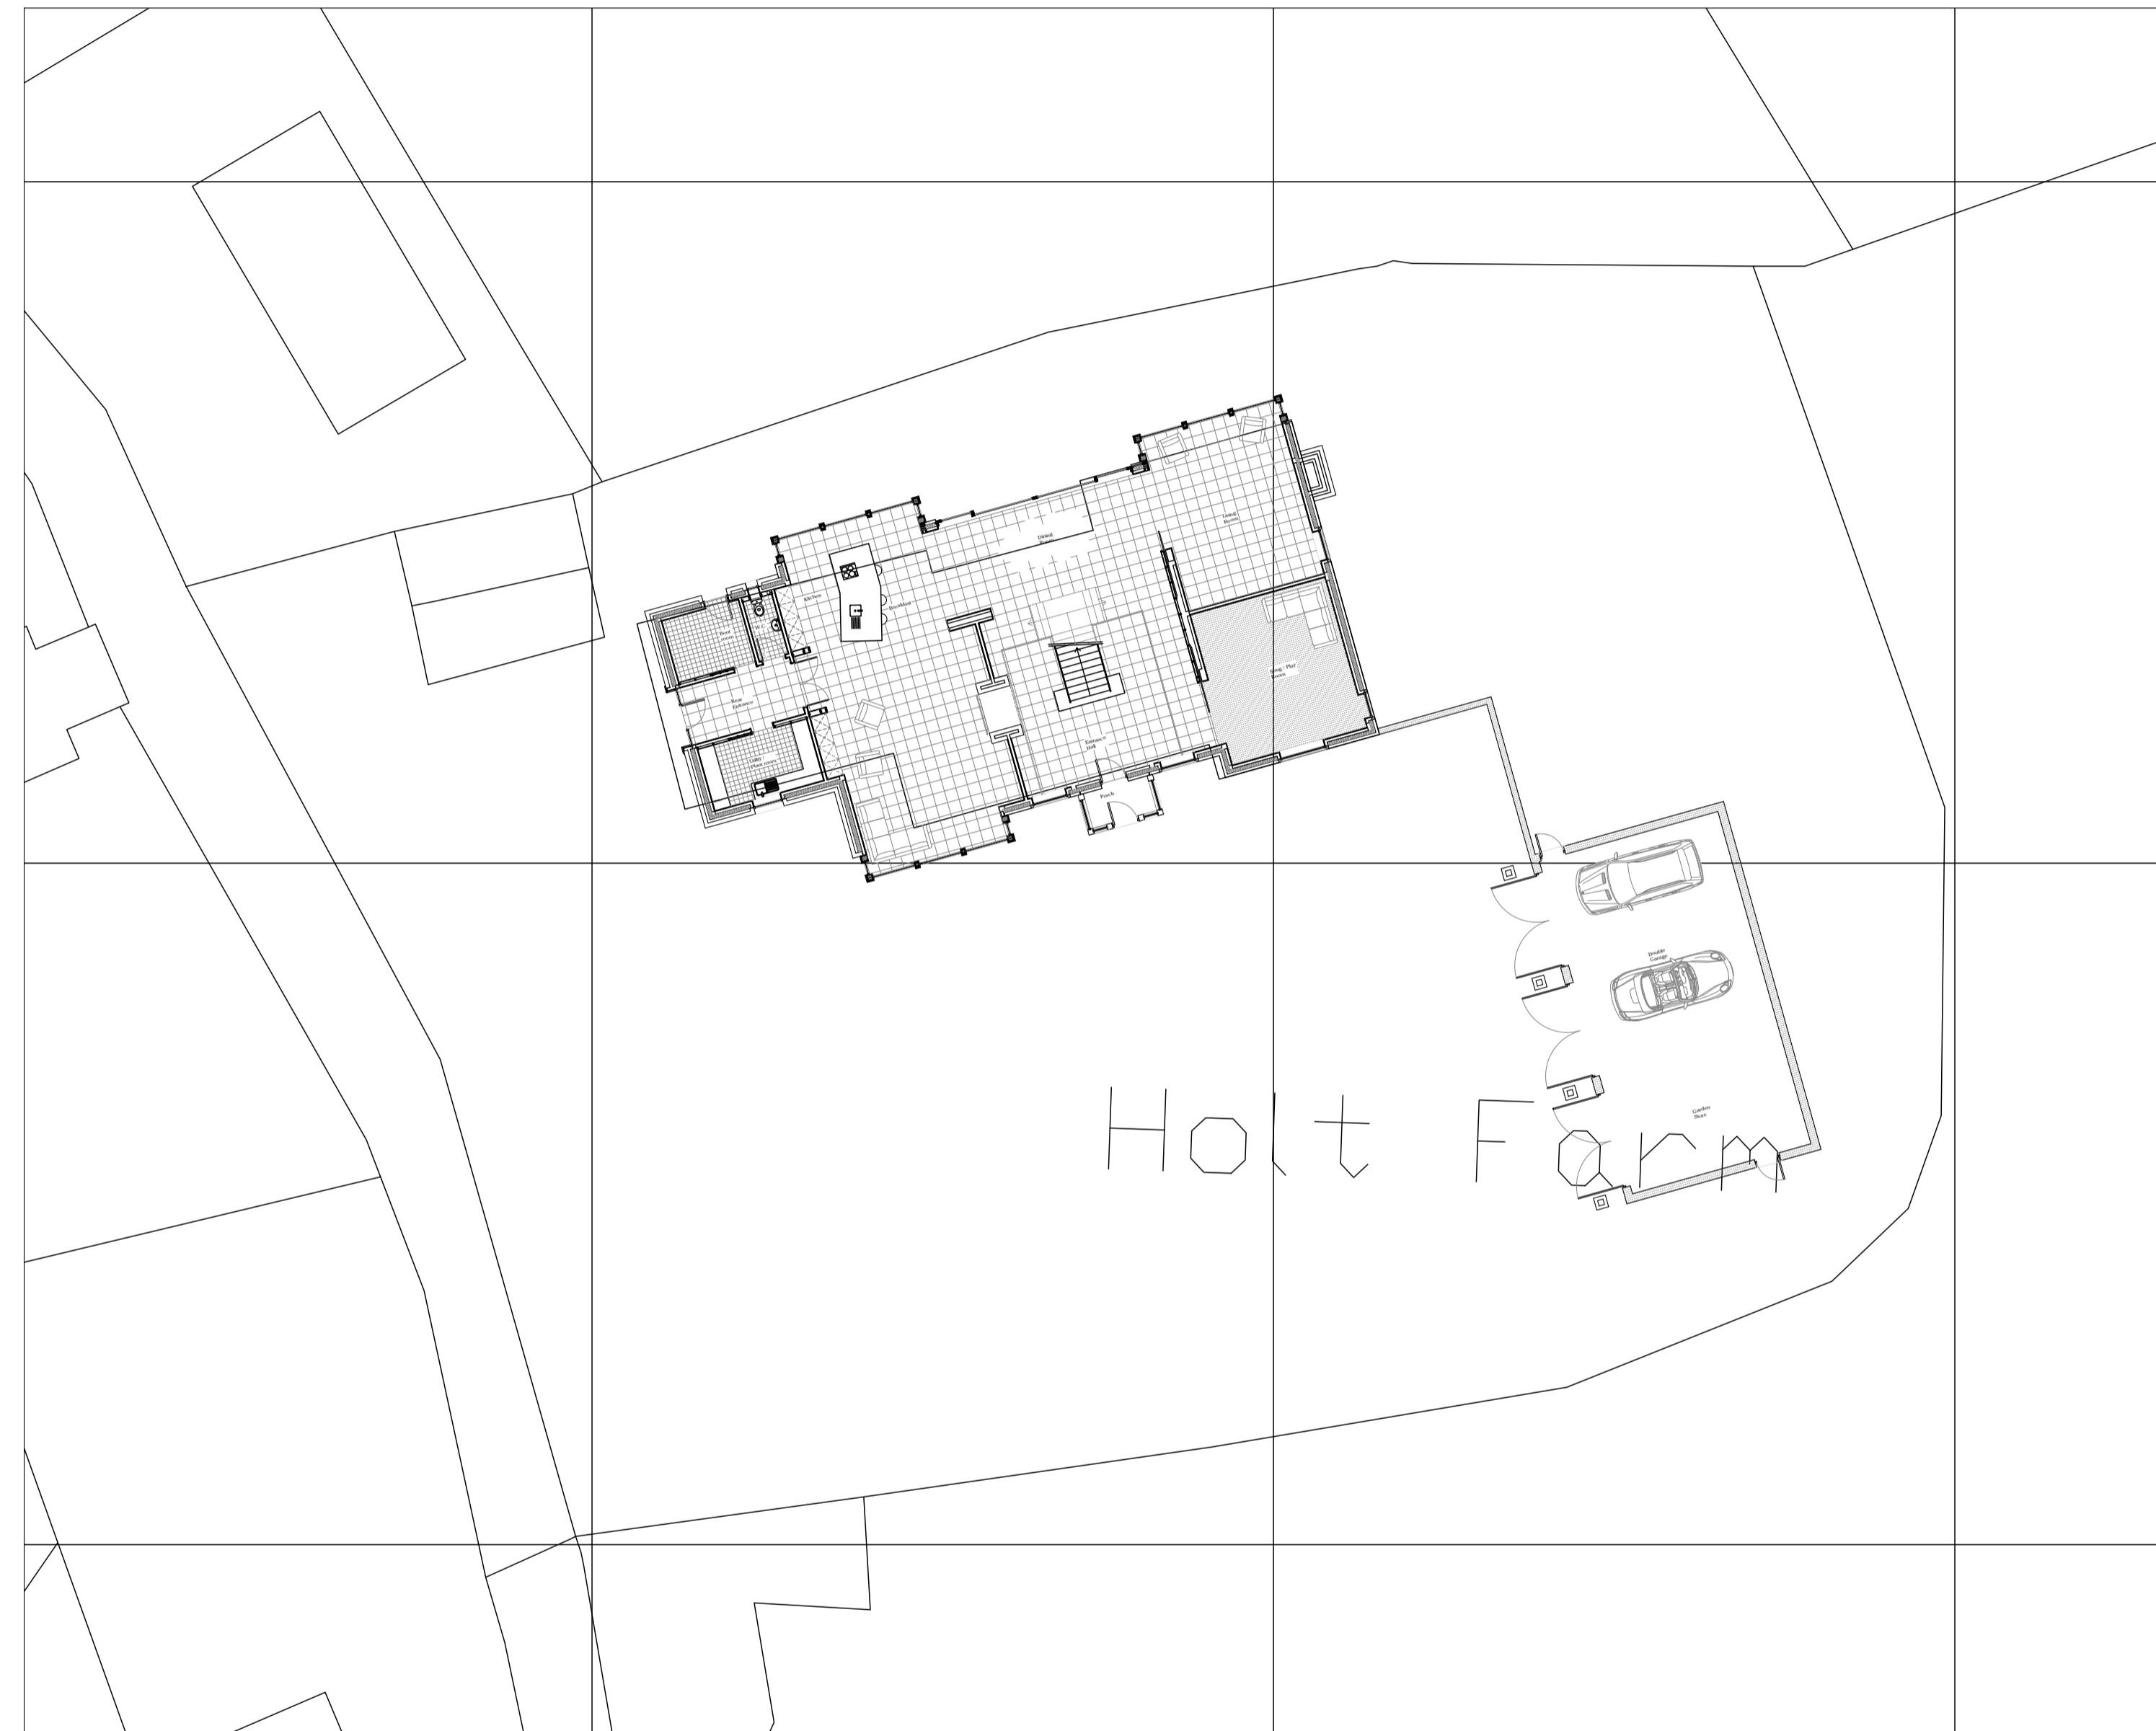

Site Plan as per 16/01125/MNMA
Proposed Ground Floor Plan (Uploaded
29 Jan 2019)
1:200



Project Holt Farm, Wigan Lane, Coppull,
Chorley, Lancashire, PR7 4BN

Drawing Location Plan & Site Plan

Client	Drwg No	Job Ref	Date Complete	Paper size	Drwg Scales	Status	REV.
-	X01	04415	20.03.19	A1	1:200 / 1:2500	-	-

Rev. -
Drawn DM Checked SW T. 07980304919 E. simon@w-bd.co.uk W. w-bd.co.uk

WBD is a registered trading name of Walls Building Designs Limited Registered In England Company Number 08366080

