


Site Layout 1:500

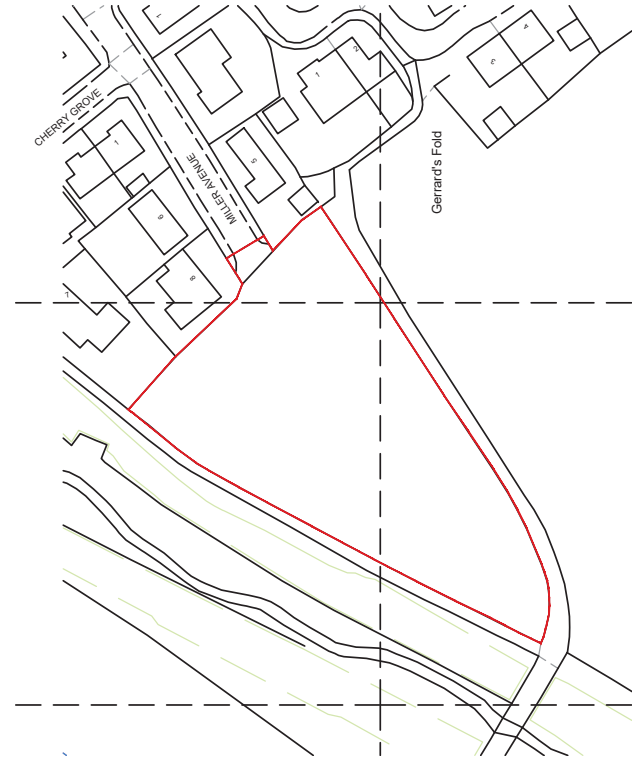

Location Plan

Scale: 1:1250

Revision Notes:



CLIENT

Lancashire Developments Ltd.

PROJECT NAME

Proposed Residential Development at

Miller Avenue, Abbey Village, Chorley, PR6 8DH.

DRAWING NAME

Location & Site Plan.

SCALE

Varies @ A1

DRAWN BY

JRM

DATE

20/08/19

REVISION

18/108/L01

Scale: 1:500

Telephone: 01257 261555 Fax: 01257 267224 Website: www.lmparchitects.co.uk  
LMP Architectural Consultants is the trading name of Lawson Magerison Practice Ltd. Registered in England and Wales. No. 5597973 ©