




33a


SITE PLAN AS EXISTING
SCALE 1:100

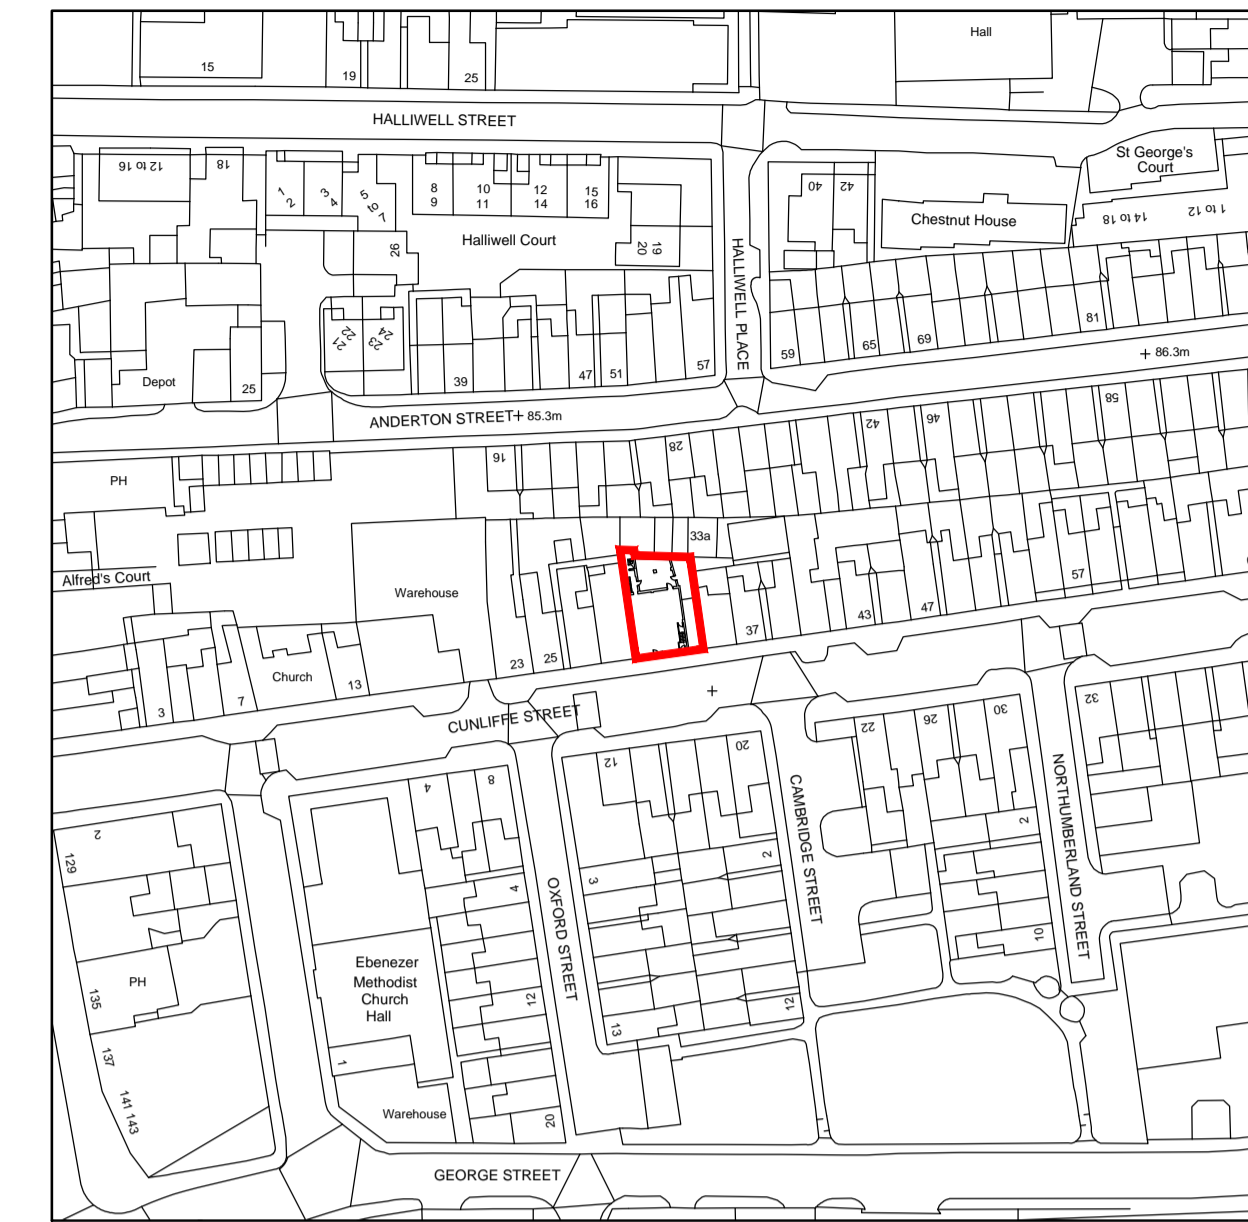

SITE PLAN AS EXISTING
SCALE 1:1250



SITE PLAN AS EXISTING
SCALE 1:500

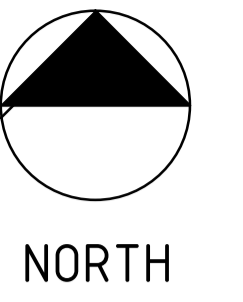

For Planning Use Only



MS PROJECT DEVELOPMENT
12 REDWOOD
WESTINGHOUTON
BIRKENHEAD
B15 2RU

PLANNING USE ONLY

SITE ADDRESS:
31-33 CUNLIFFE STREET
CHORLEY
PR7 2BA

DRAWING TITLE:
BLOCK & LOCATION PLANS
AS EXISTING

DATE: JULY 19

SCALE: AS SHOWN

PAPER SIZE: A1

DRAWING REF NO:

PL_004