

Buckshaw Hall, Knight Avenue, Buckshaw




Proposed Site Plan - Scale 1:200

Details

Gross Site Area - 0.447 acres /1812m2 (edged red)

KEY

- Marshalls Drivesett Priora Block Pavours or similar approved SUDs compliant surfacing
- Paved footpath/patio areas
- Landscaped/turfed areas
- Proposed pedestrian gates
- Proposed Trees

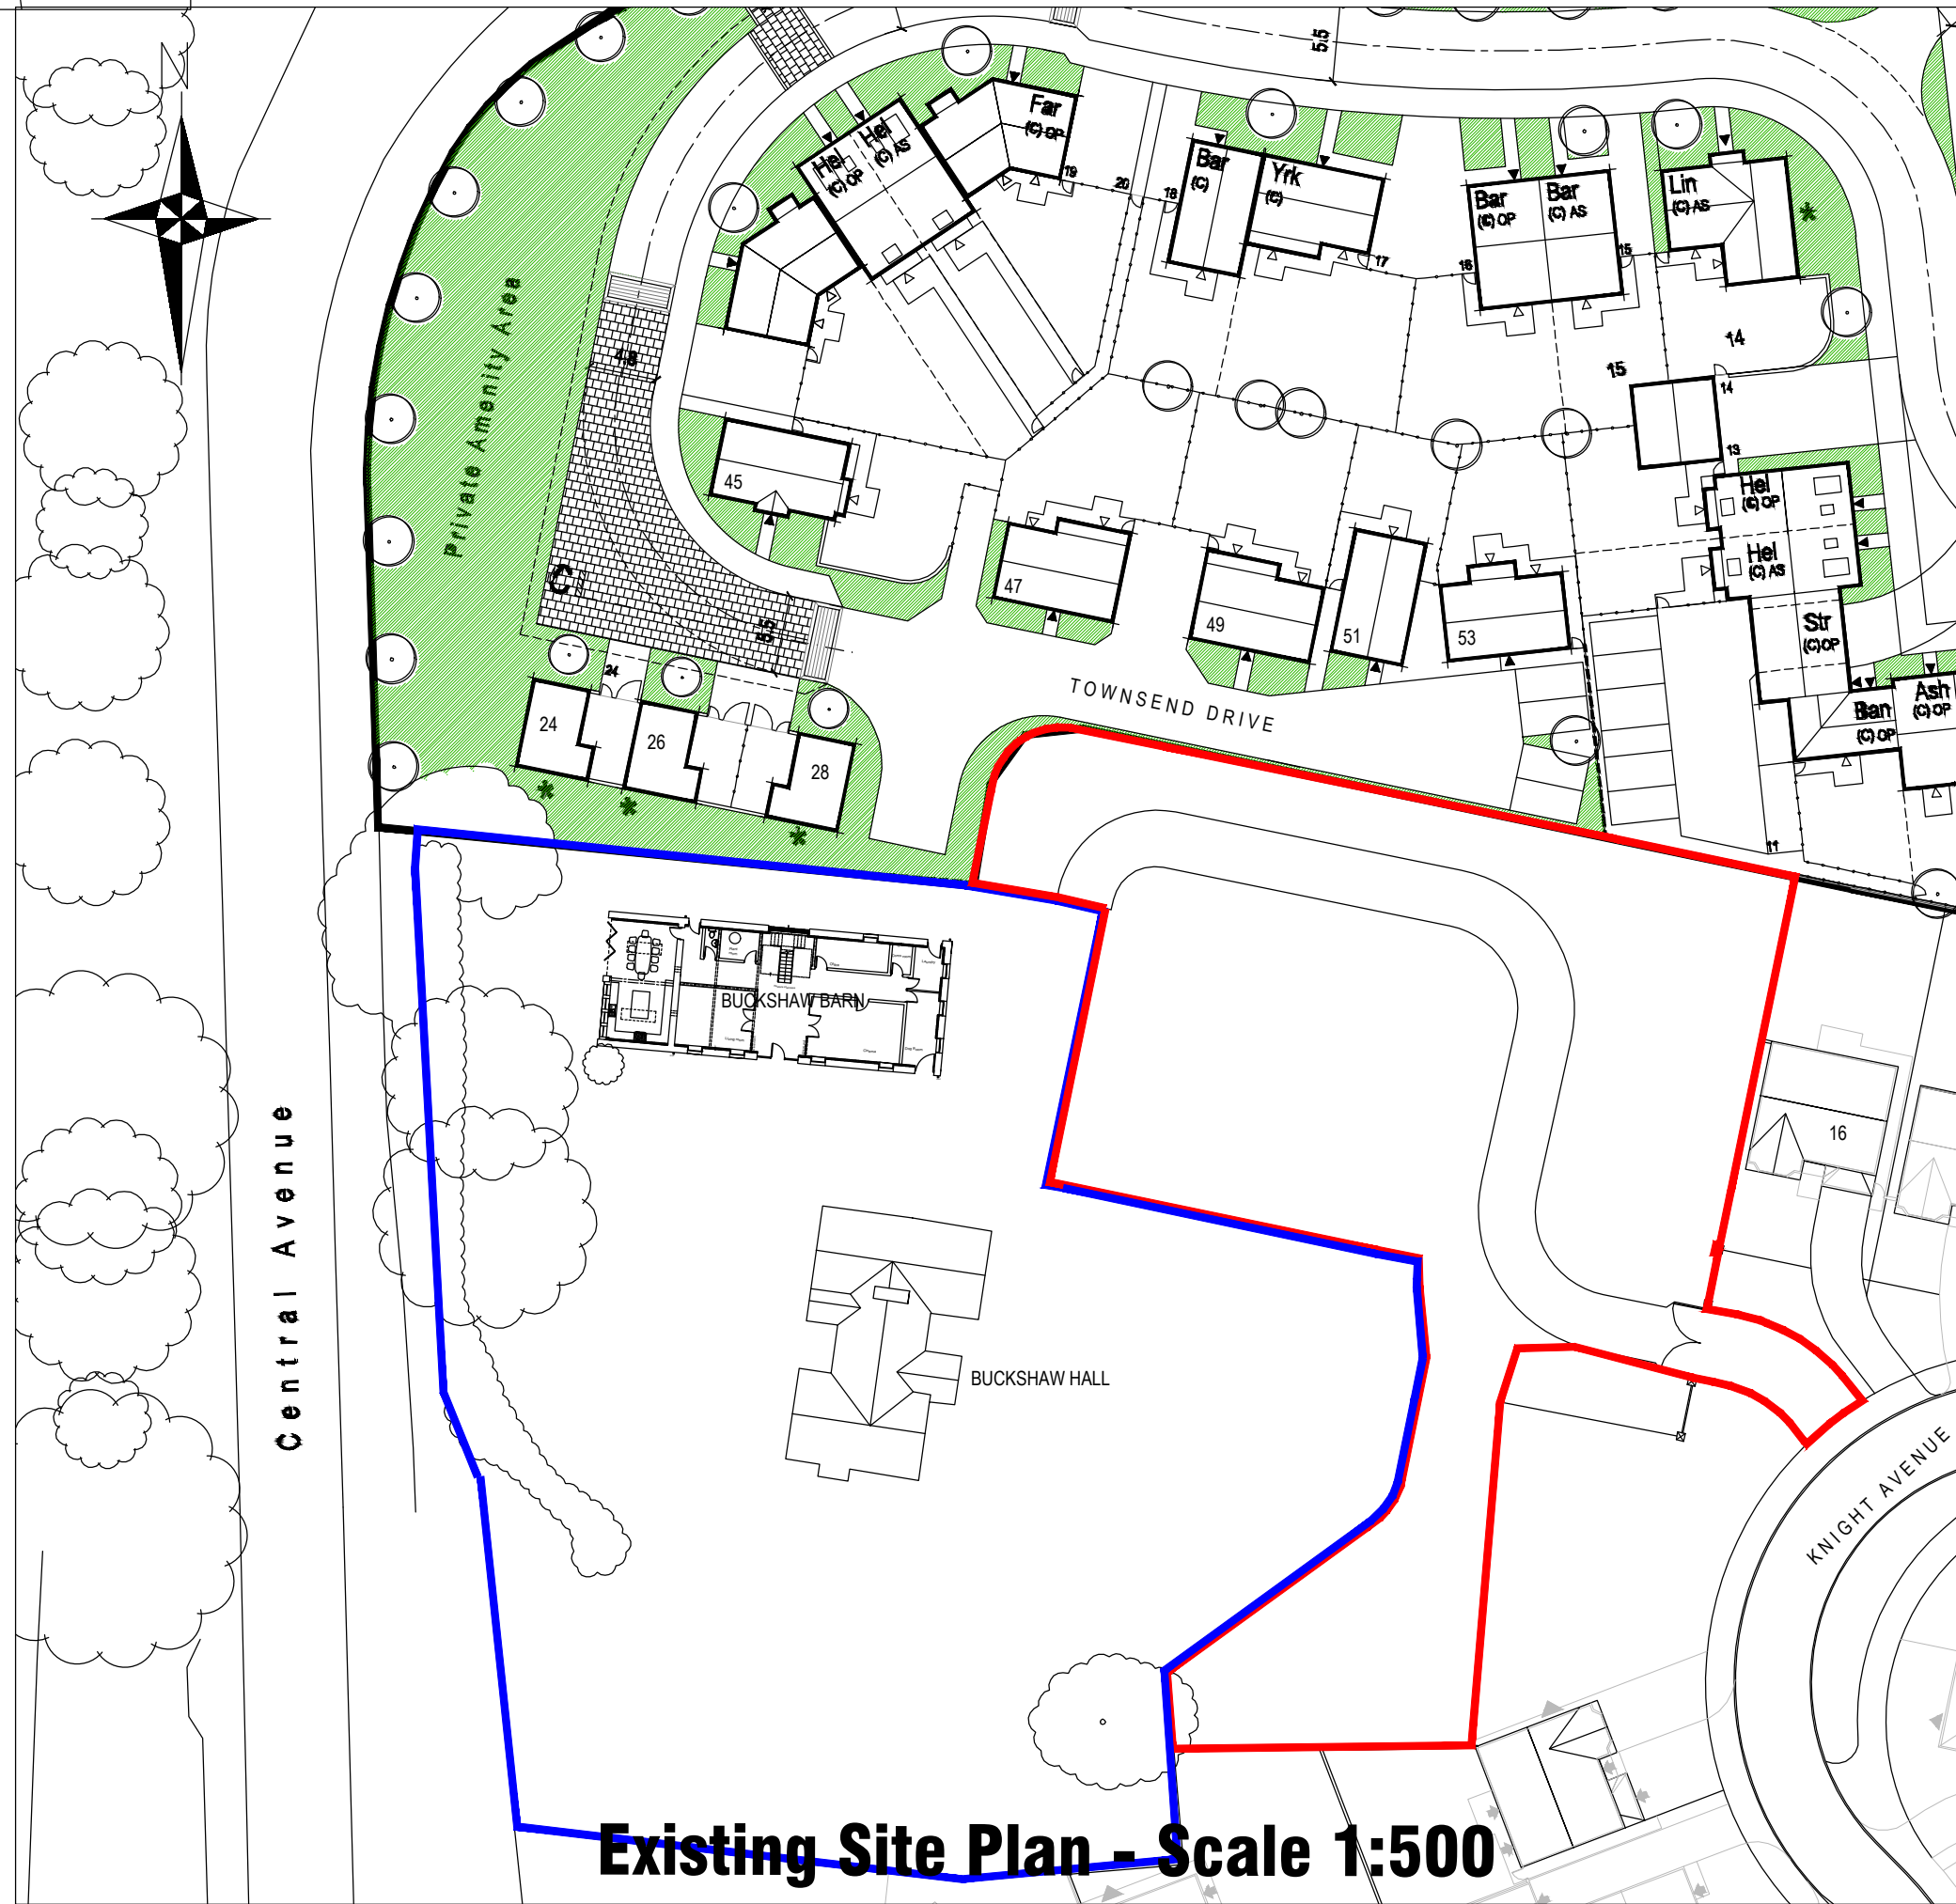

Existing Site Plan - Scale 1:500

Rev H - Site layout amended to comments Feb 2020

bpd Architecture
CIAT Registered practice
Stitchstone, Brown House Lane, Higher Wheelton
Chorley, Lancashire PR6 8HR
Tel: 01257 220510
web: www.betterplan.co.uk
email: info@betterplan.co.uk

Chartered Institute of Architectural Technologists
Registered Practice

Project
Buckshaw Hall, Knight Avenue, Buckshaw Village, CHORLEY

Title
Housing Development PROPOSED SITE LAYOUT

Scale @ A1 1:200/1:500	Date November 2018	Ref Job 884	Drawn MDB
Dwg No 884/BHB/SLP			Rev H