


**WARNING TO HOUSE PURCHASERS**  
Property Misdescriptions Act 1991

Every purchaser of a dwelling should be aware that the information contained in this document is for general information only and does not constitute a contract. It is the responsibility of the purchaser to verify the accuracy of the information contained in this document by consulting the relevant documents and to seek professional advice if necessary. The Council is not responsible for any loss or damage suffered by a purchaser as a result of any reliance on the information contained in this document.

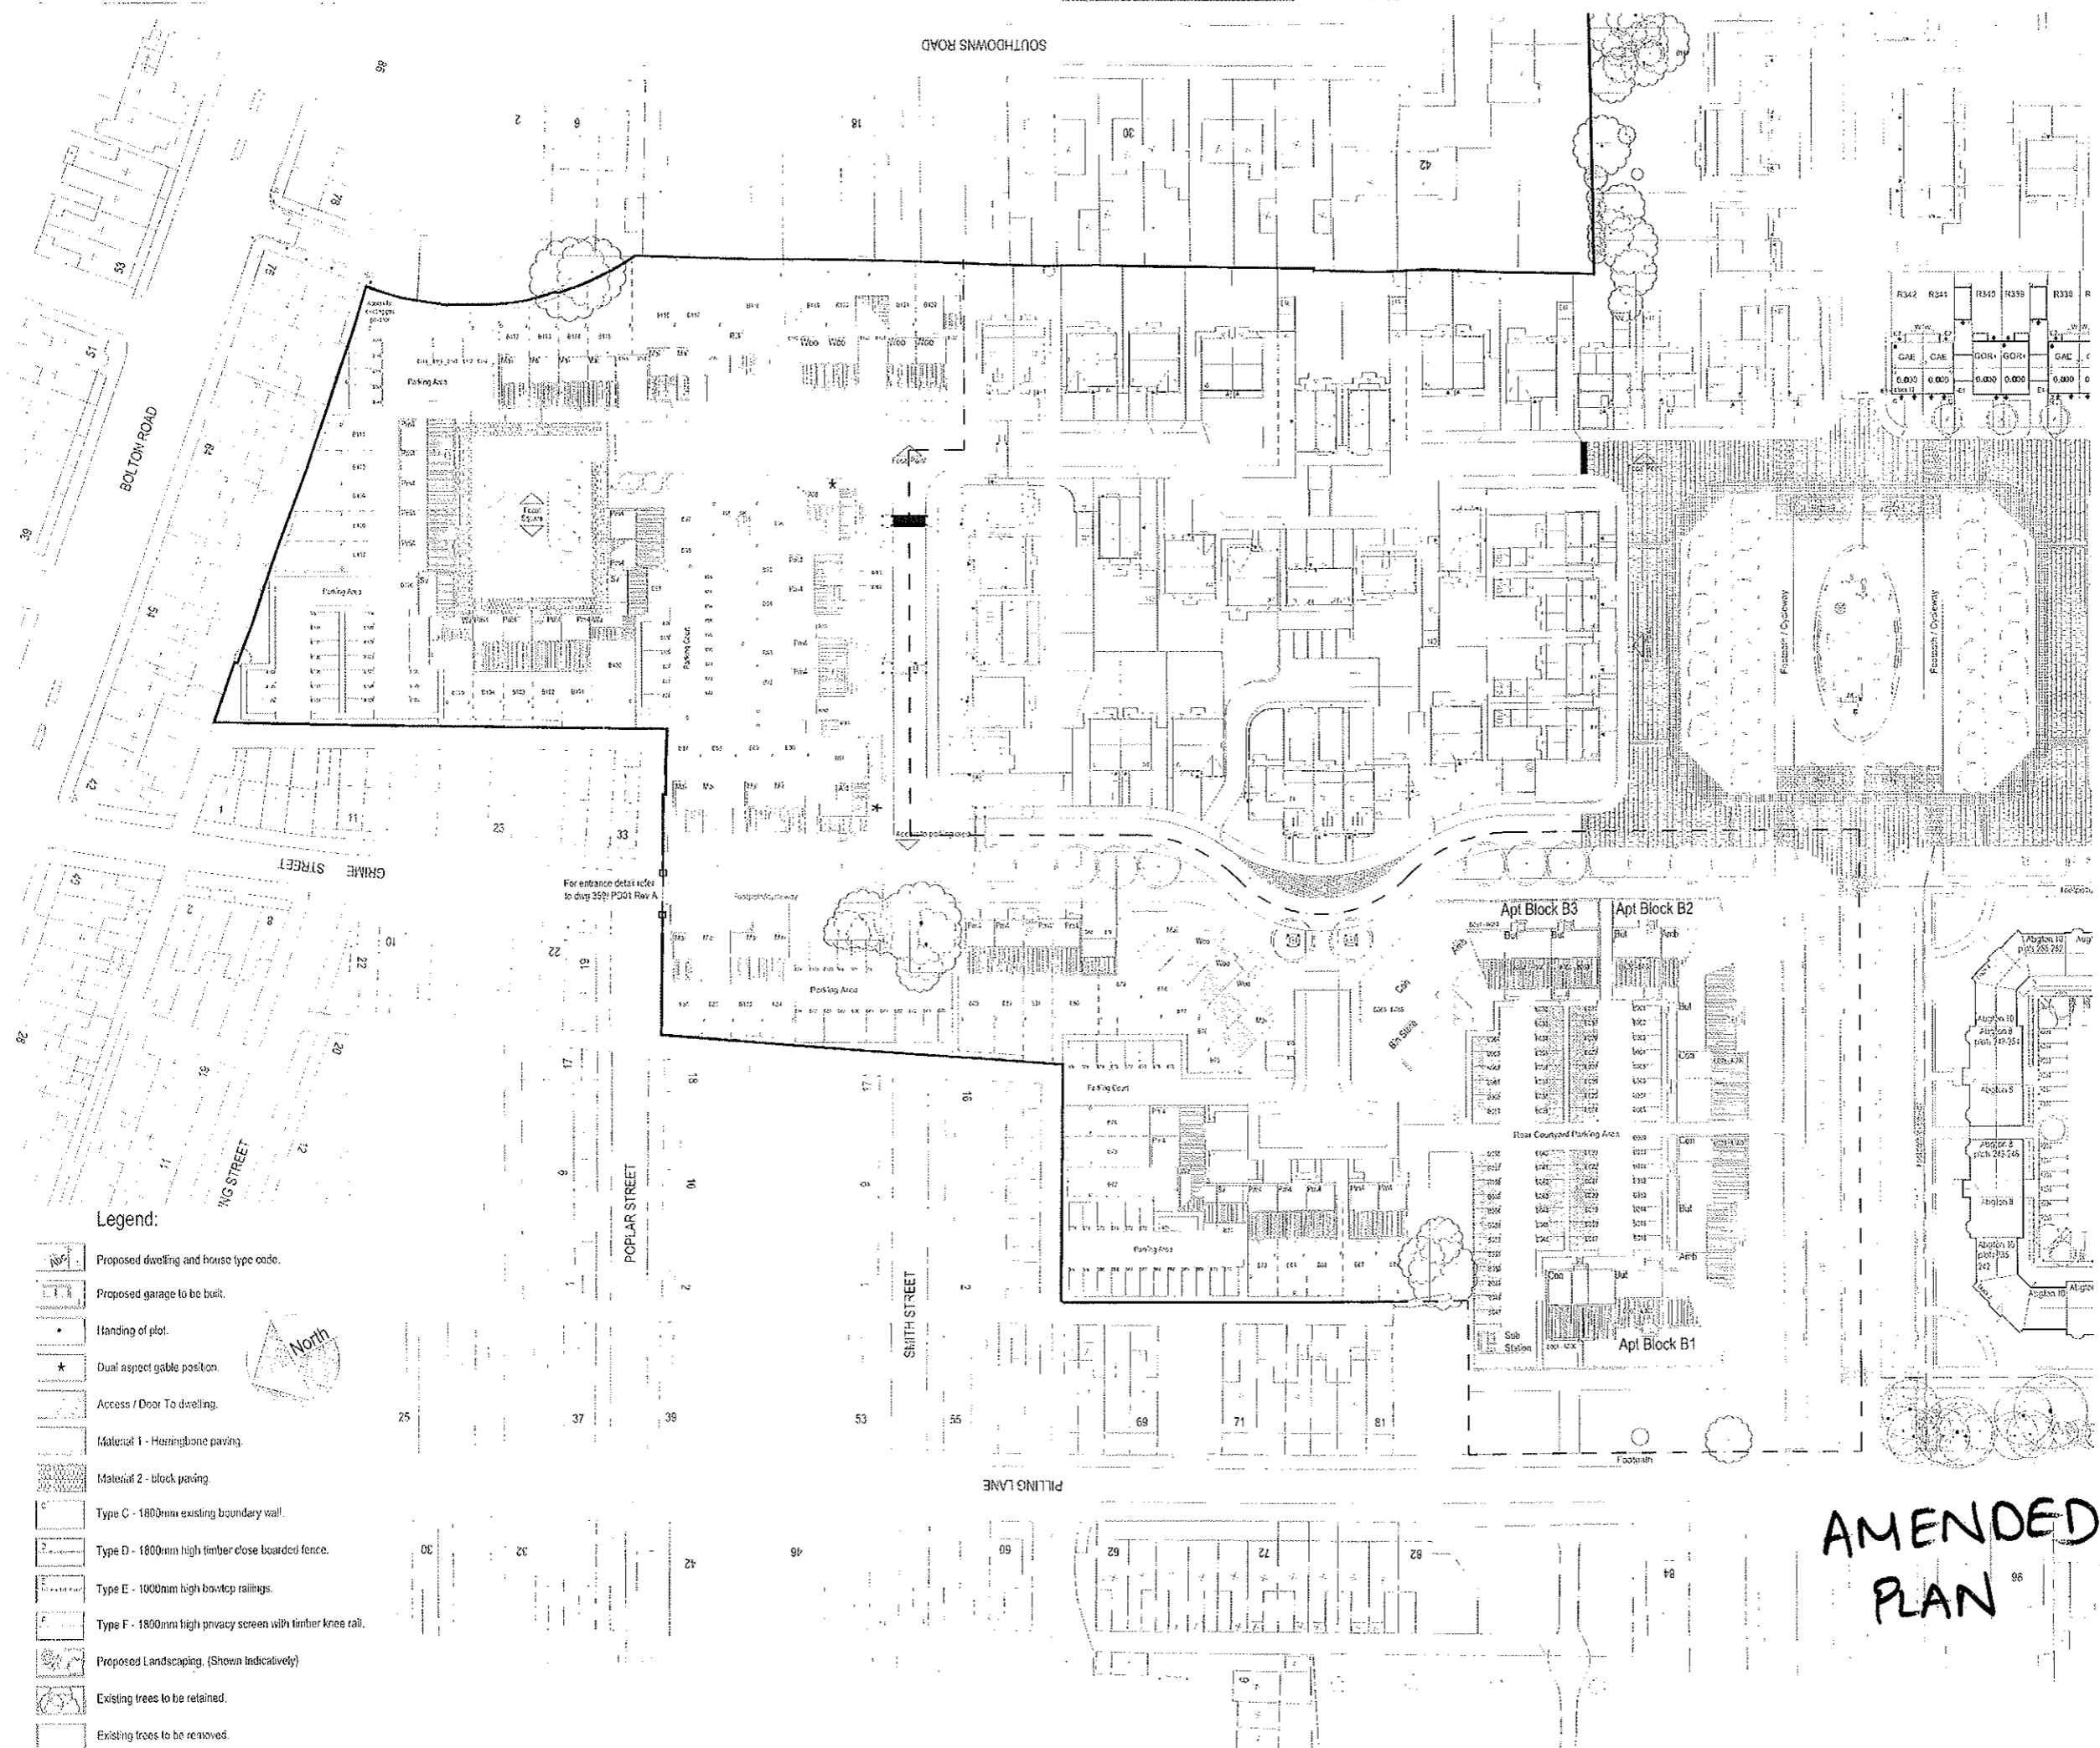

R342	R341	R340	R339	R338
GAE	GAE	GOR	GOR	GAE
0.000	0.000	0.000	0.000	0

CHORLEY BOROUGH COUNCIL  
TOWN AND COUNTRY PLANNING ACT 1990  
23 NOV 2009  
THIS IS THE PLAN FOR APPLICATION NO. 09/00000

09/850

**Legend:**

- Proposed dwelling and house type code.
- Proposed garage to be built.
- Handing of plot.
- Dual aspect gable position.
- Access / Door To dwelling.
- Material 1 - Hozingbone paving.
- Material 2 - block paving.
- Type C - 1800mm existing boundary wall.
- Type D - 1800mm high timber close boarded fence.
- Type E - 1000mm high bowtop railings.
- Type F - 1800mm high privacy screen with timber knee rail.
- Proposed Landscaping. (Shown Indicatively)
- Existing trees to be retained.
- Existing trees to be removed.

No.	Description	Date	Drawn	Check
H	Geology in 1:10,000 scale and 1:25,000 scale maps are shown on the site plan. The geology is shown in the legend. The geology is shown in the legend.	23/11/09	MS	
G	The site is shown on the 1:10,000 scale map. The site is shown on the 1:10,000 scale map.	23/11/09	MS	
F	The site is shown on the 1:10,000 scale map. The site is shown on the 1:10,000 scale map.	23/11/09	MS	
E	The site is shown on the 1:10,000 scale map. The site is shown on the 1:10,000 scale map.	23/11/09	MS	
D	The site is shown on the 1:10,000 scale map. The site is shown on the 1:10,000 scale map.	23/11/09	MS	
C	The site is shown on the 1:10,000 scale map. The site is shown on the 1:10,000 scale map.	23/11/09	MS	
B	The site is shown on the 1:10,000 scale map. The site is shown on the 1:10,000 scale map.	23/11/09	MS	
A	The site is shown on the 1:10,000 scale map. The site is shown on the 1:10,000 scale map.	23/11/09	MS	

**BARRATT HOMES**  
MANCHESTER

Barratt Homes Manchester  
(A division of BDW Trading Ltd)  
4 Brindley Road  
City Park  
Manchester  
M16 9JLQ  
Tel: 0161 872 0161  
Fax: 0161 855 2828

**AMENDED PLAN**

Job	Planing Layout
Piling Lane - Chorley	
The	
Planing Layout	
Drawn By	MS
Check By	MS
Date	23/11/09
Scale	1:500
Block Number	400 / PL01
Rev	11