


Site Layout 1:500


Scale: 1:500

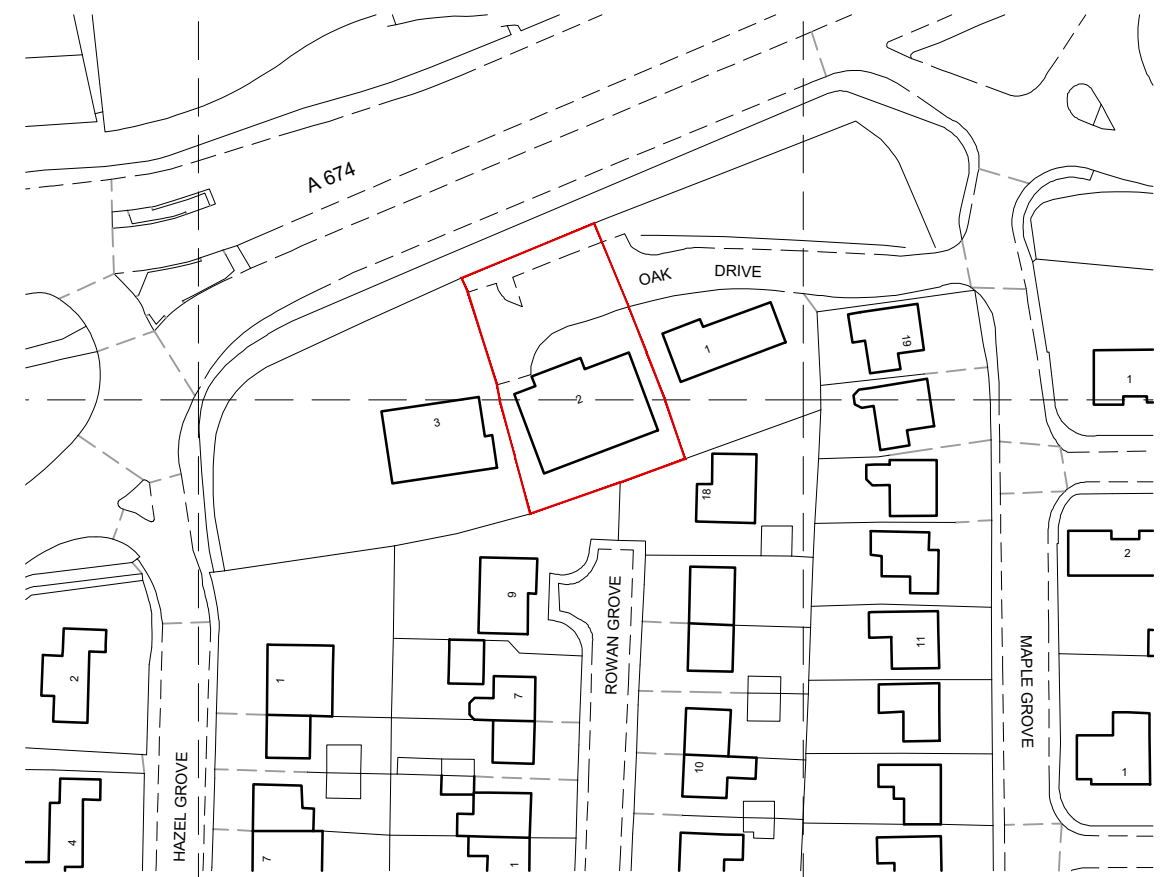

Copyright © 2016 Ordnance Survey. All rights reserved. Ordnance Survey Licence No. 100035207

Location Plan

1:1250

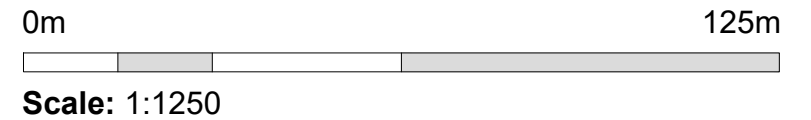

Revision Notes:

- A: Apartments in lieu of Townhouses.
- B: Reduced to 8no apartments in lieu of 10no.

JRM 18:03:19  
JRM 10:06:21



CLIENT

Judith Rhind.

PROJECT NAME

Proposed Demolition of Care Home and Erection of 8no 1 Bed Apartments at

2 Oak Drive, Chorley, PR6 7BY.

DRAWING NAME

Location & Site Plan.

SCALE	DRAWN BY	DATE	DRAWING NUMBER	REVISION
varies @ A3	JRM	02:06:2017	17/054/L01	B