


CHORLEY BOROUGH COUNCIL  
TOWN AND COUNTRY PLANNING ACT 1990

07 APR 2010

THIS IS THE PLAN REFERRED TO IN  
APPLICATION No. 10/293

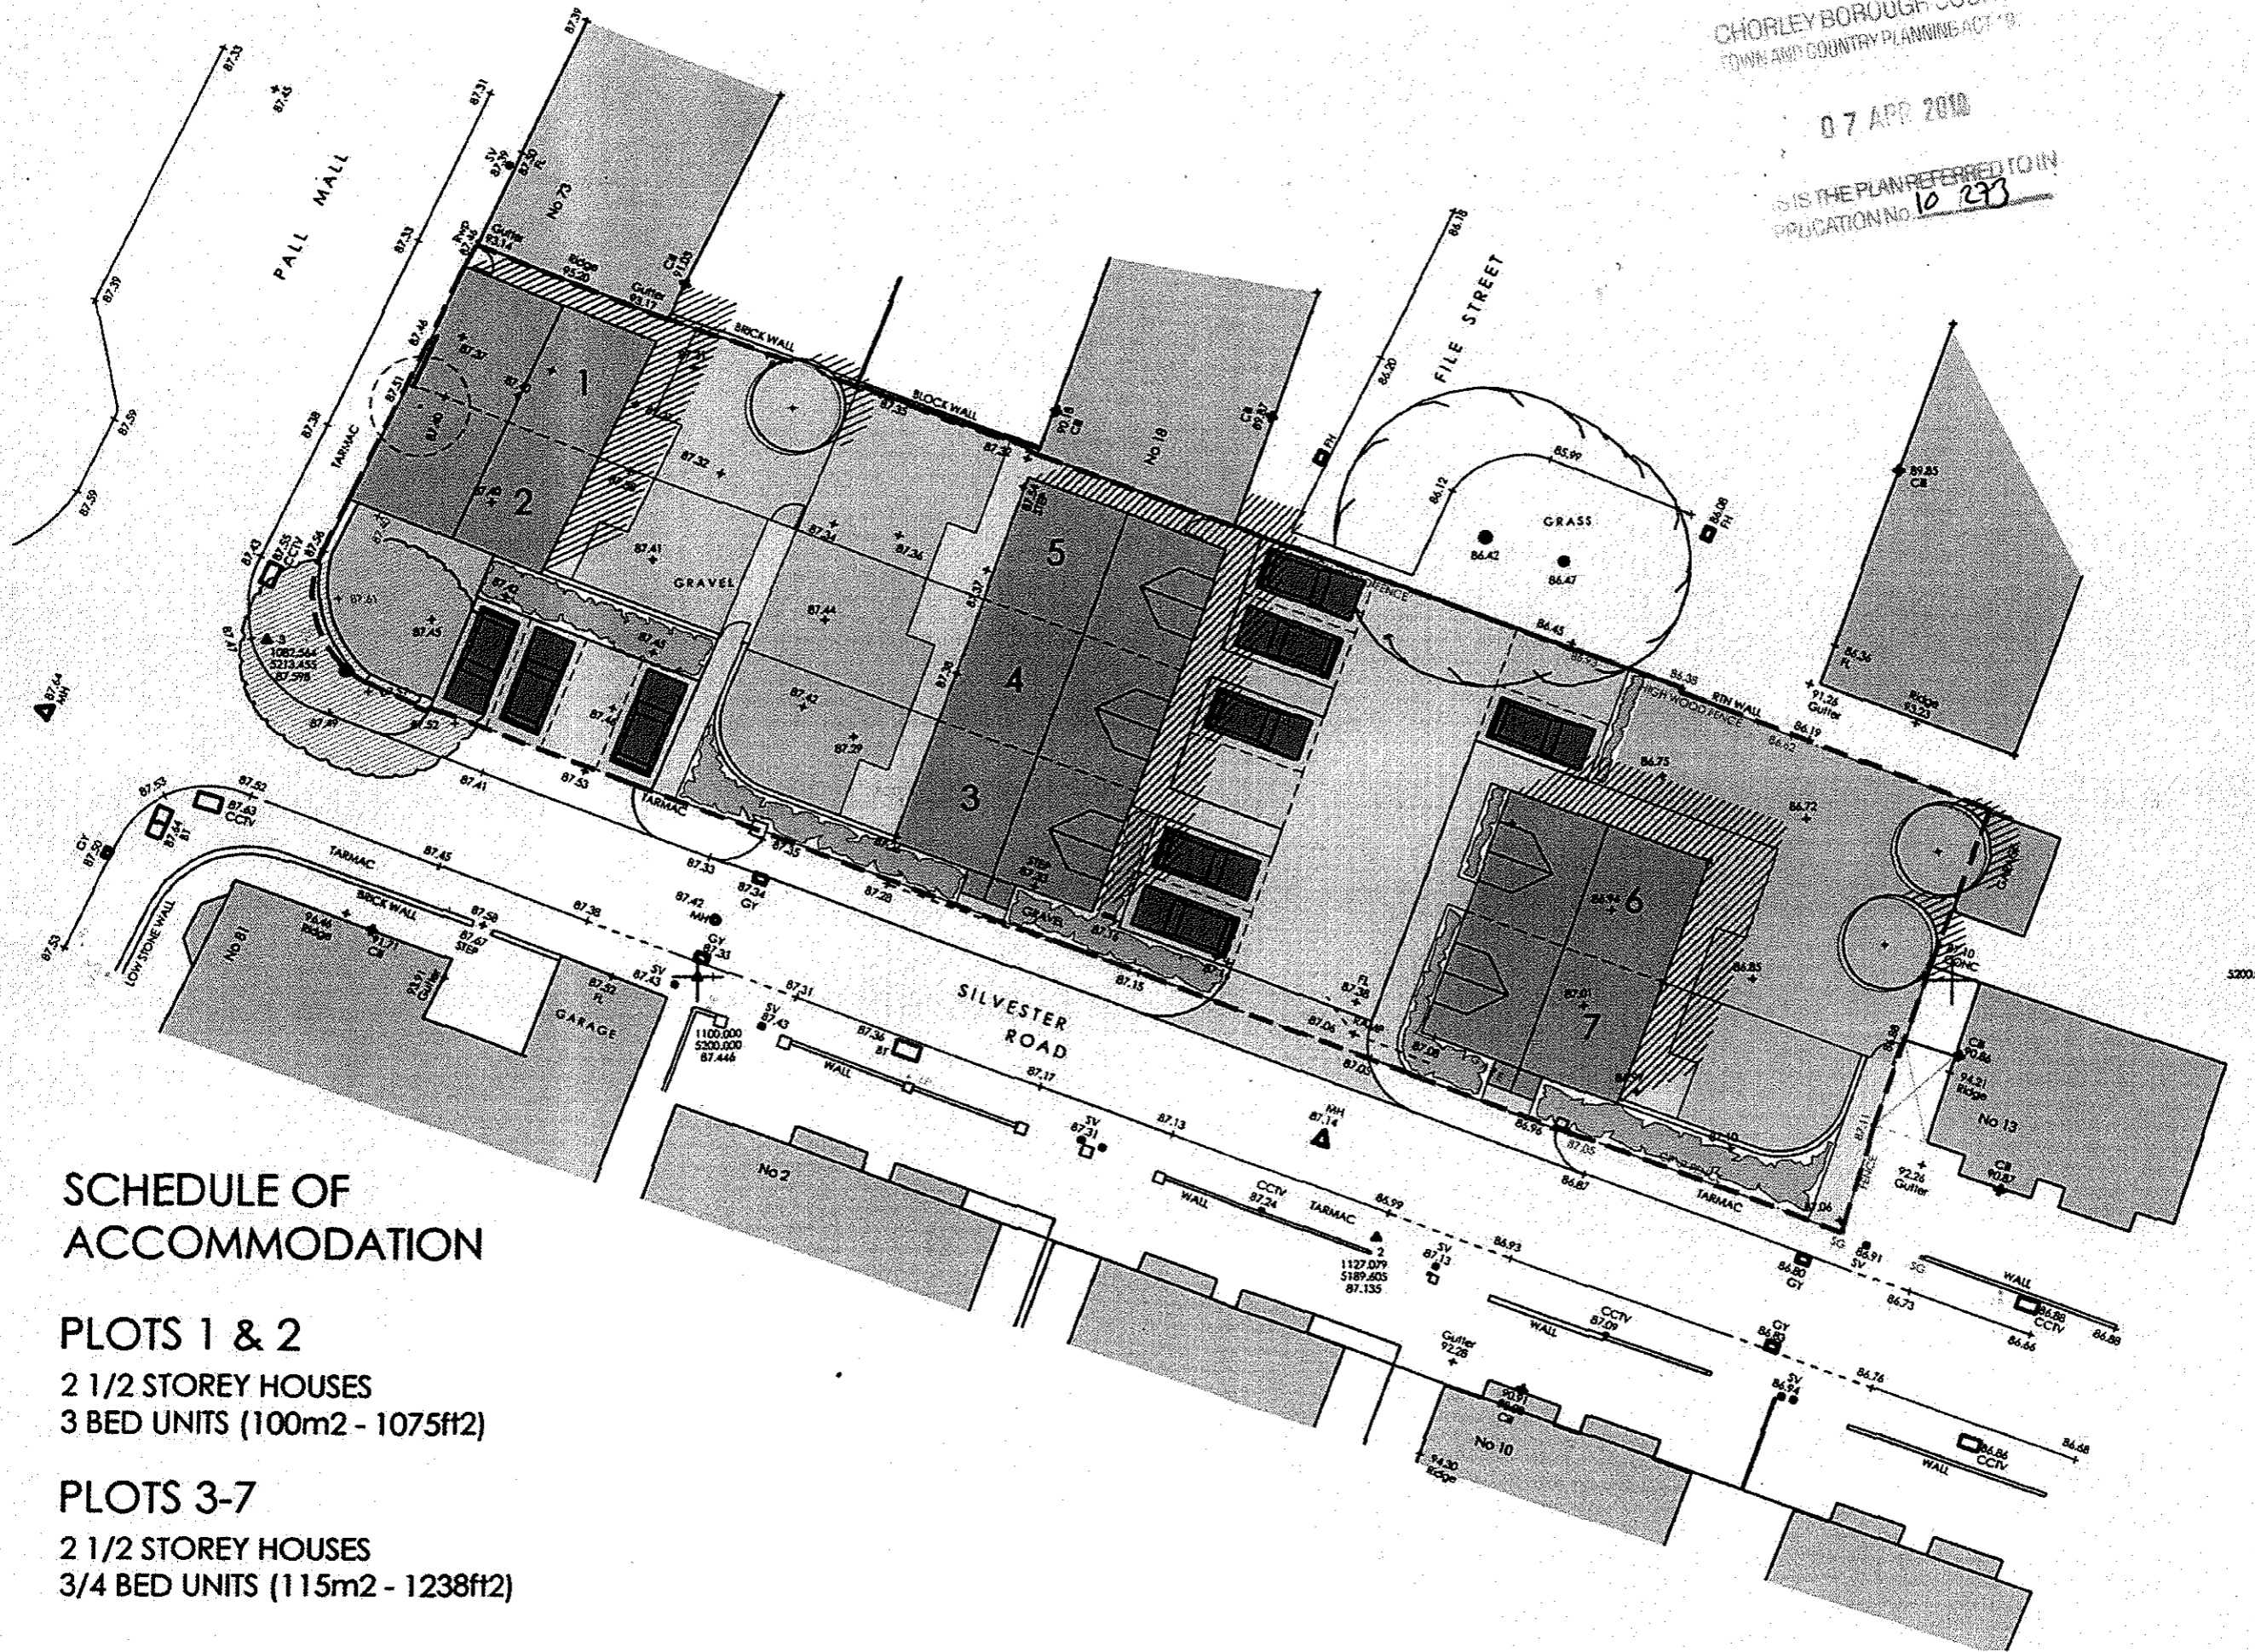

### SCHEDULE OF ACCOMMODATION

**PLOTS 1 & 2**  
2 1/2 STOREY HOUSES  
3 BED UNITS (100m<sup>2</sup> - 1075ft<sup>2</sup>)

**PLOTS 3-7**  
2 1/2 STOREY HOUSES  
3/4 BED UNITS (115m<sup>2</sup> - 1238ft<sup>2</sup>)

SILVESTER ROAD - CHORLEY  
PRELIMINARY PROPOSED SITE PLAN

7593-P01A  
SCALE 1:250 @ A3

