


this drawing is to be read in conjunction with all relevant consultants and specialists drawings. the architect is to be notified of any discrepancies before proceeding. do not scale from this drawing. all dimensions are to be checked on site. this drawing is subject to copyright.



0m 10m scale

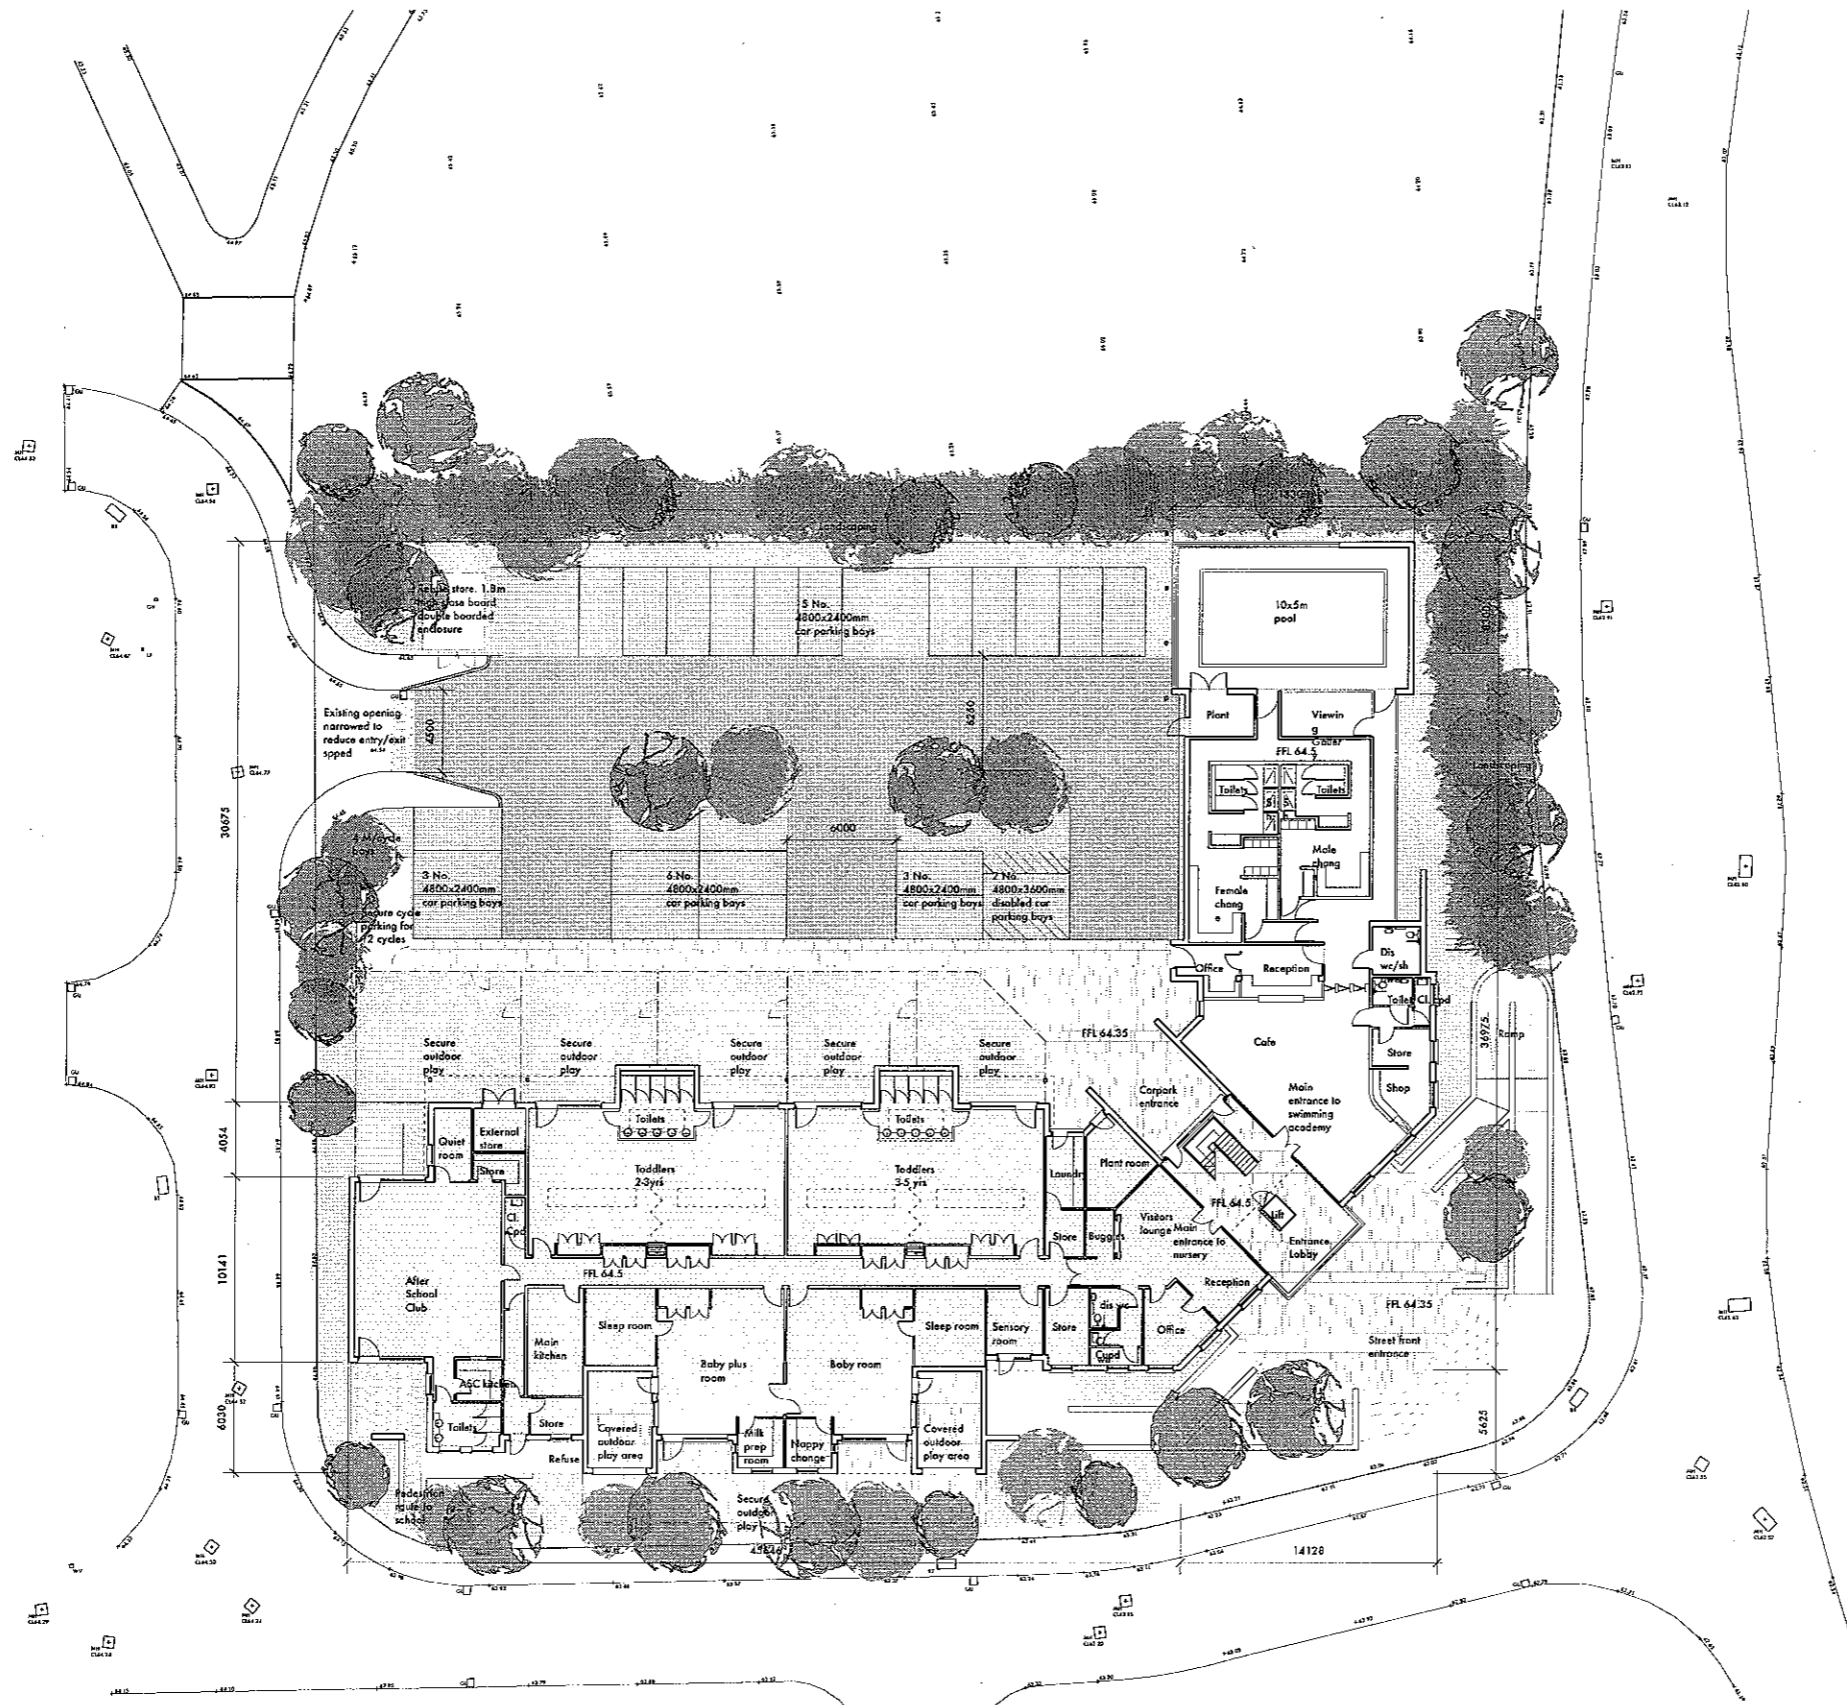

A Site Plan
Scale: 1:200

Rev A Resubmitted for planning June 2010

stanton andrews
architects

44 york street
dithere
BB7 2DL

t 01200 444490
f 01200 444491
e mail@stantonandrews.co.uk
w stantonandrews.co.uk

Red Rose Dry Lining
Buckshaw Village Nursery

Proposed Site Plan

dra.no.	PL 0	rev.	A
drawn.	cs	date.	June 2010
		scale.	1 to 200 @A1