


# PROPOSED SITE PLAN

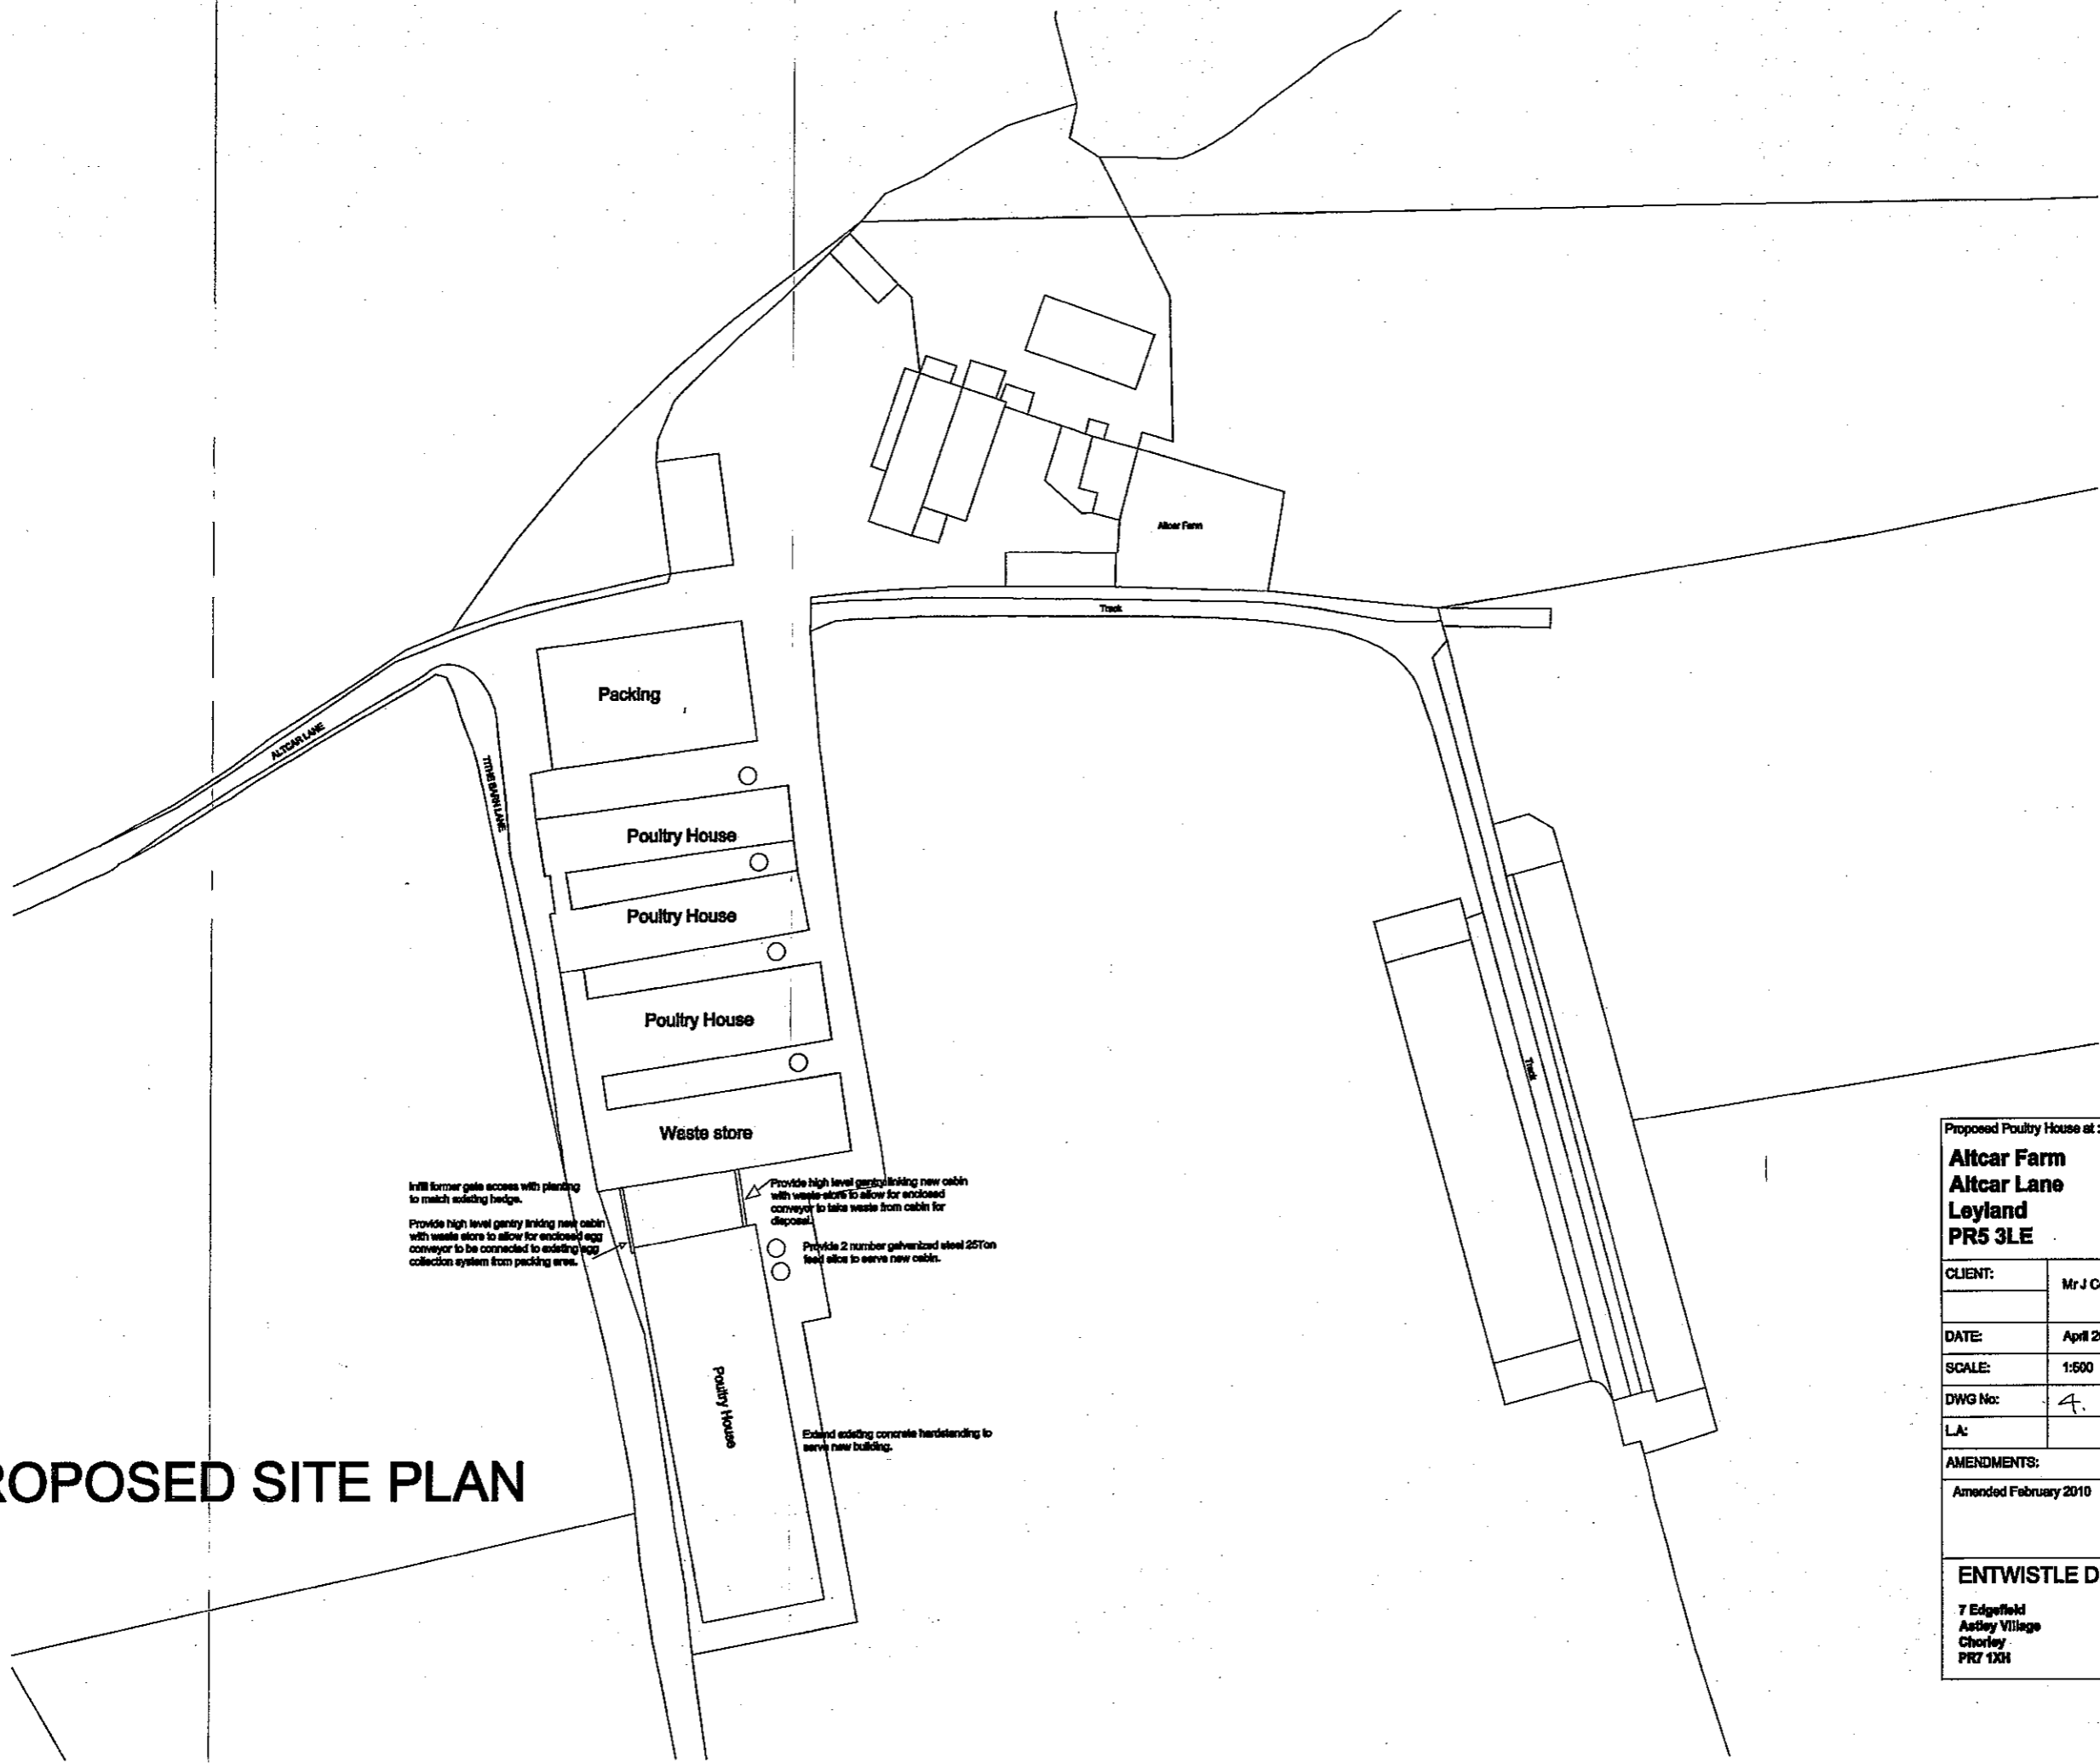

CHORLEY BOROUGH COUNCIL  
TOWN AND COUNTRY PLANNING  
08 MAR 2010  
10 181  
THIS IS THE PLAN REFERRED TO IN  
APPLICATION No. \_\_\_\_\_

Proposed Poultry House at:	
<b>Altcar Farm Altcar Lane Leyland PR5 3LE</b>	
CLIENT:	Mr J Couthurst
DATE:	April 2009
SCALE:	1:500 A1
DWG No:	4
LA:	
AMENDMENTS:	DATE:
Amended February 2010	
<b>ENTWISTLE DESIGN SERVICES</b>	
7 Edgefield Astley Village Chorley PR7 1XH	Tel: 01257 274976 E-Mail: peterdent@aol.com