


10/18/17/RULM/AIS

CHERRY CREEK ARCHITECTURE
1011 14th St
1011 14th St
1011 14th St

Proposed Poultry House at:	
Altcar Farm	
Altcar Lane	
Loyland	
PKS 31E	
CLIENT:	Mr J Coulburn
DATE:	April 2016
SCALE:	1:500 A
DWG No:	4
L.A.:	
AMENDMENTS:	DATE:
Amended February 2010	
ENTWISTLE DESIGN SERVICES	
7 Esplanade Aulby Village Cherry PR10 1DY	
Tel: 01287 274870 E: ed@entwistle.com	

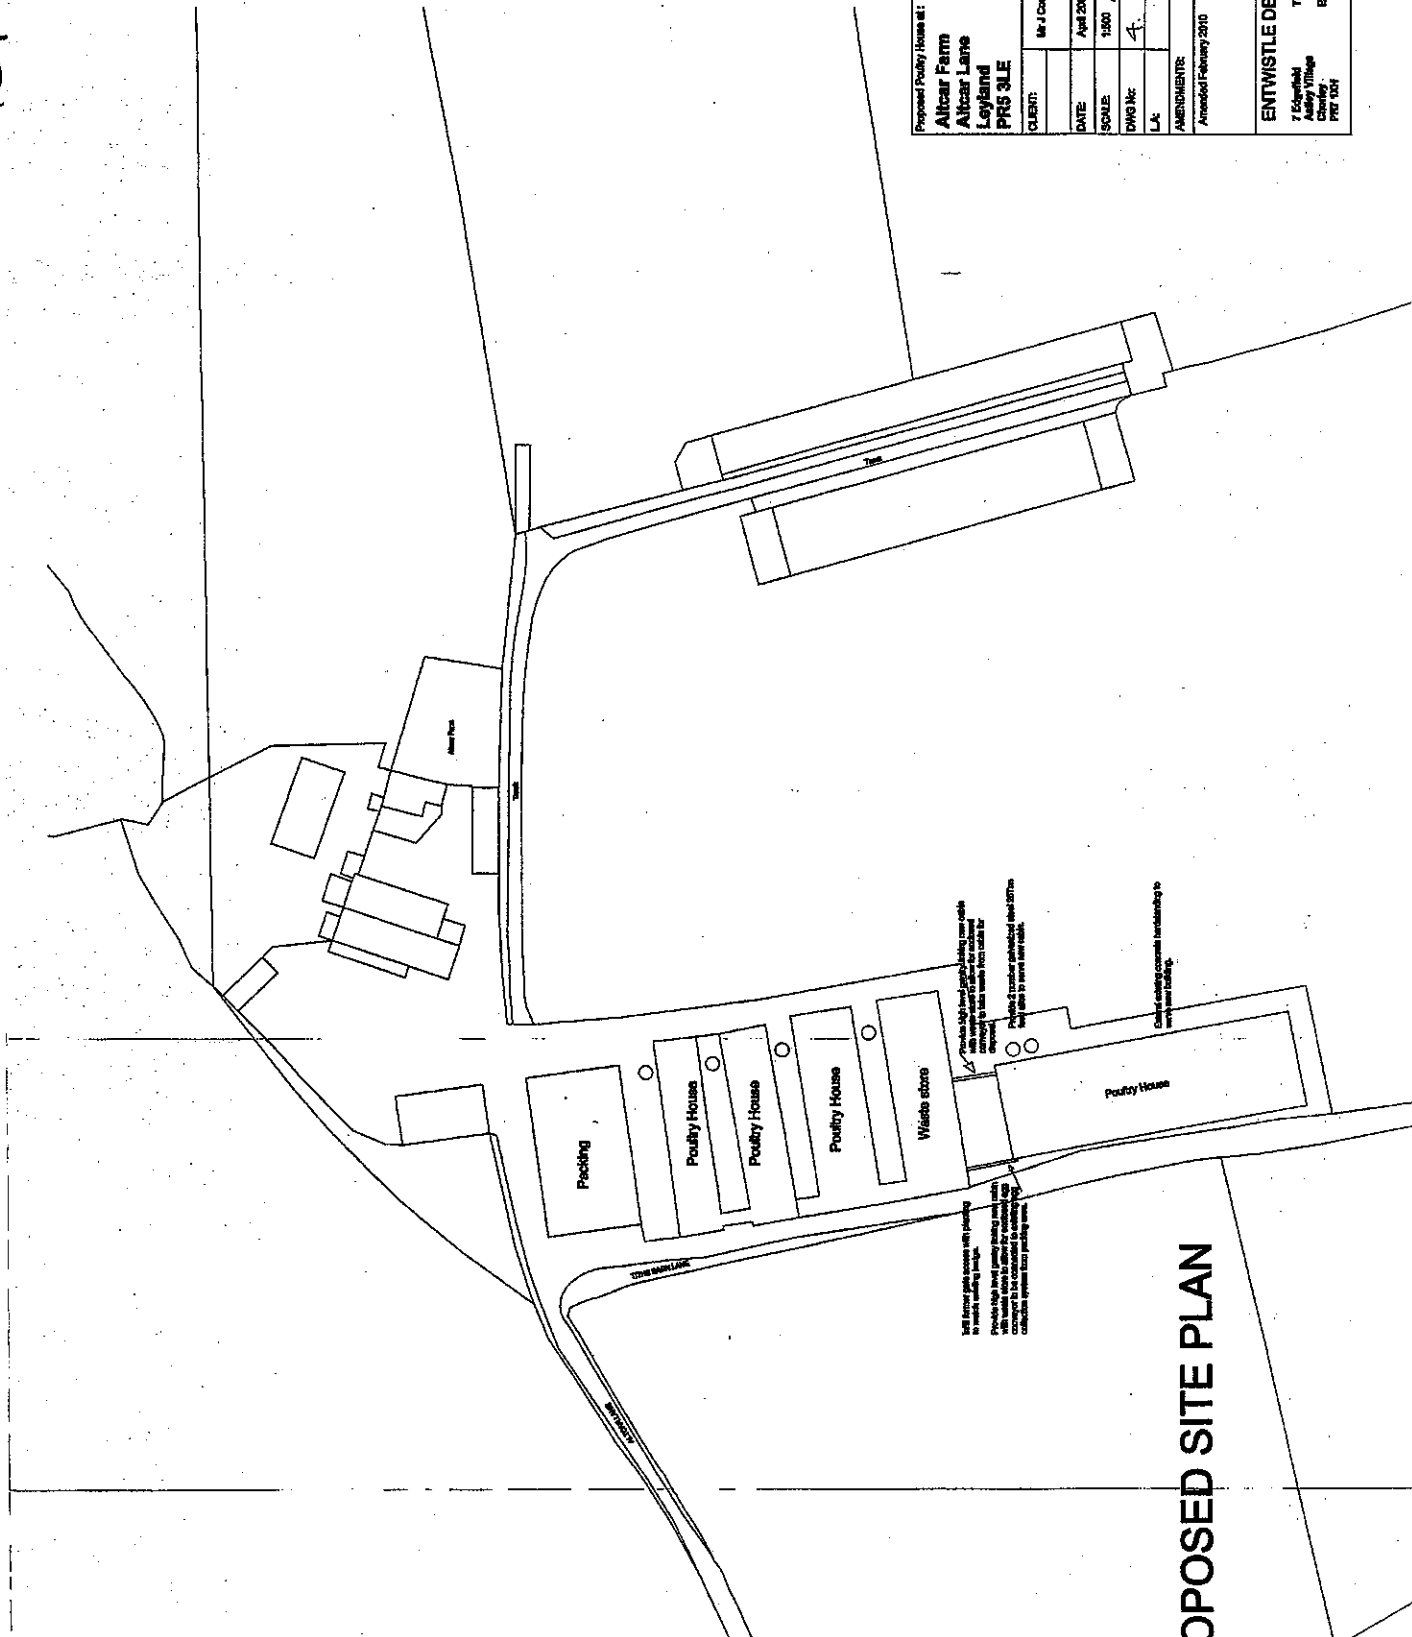

PROPOSED SITE PLAN