




# CHORLEY PANTHERS RLFC. CHISNALL LANE, COPPULL.

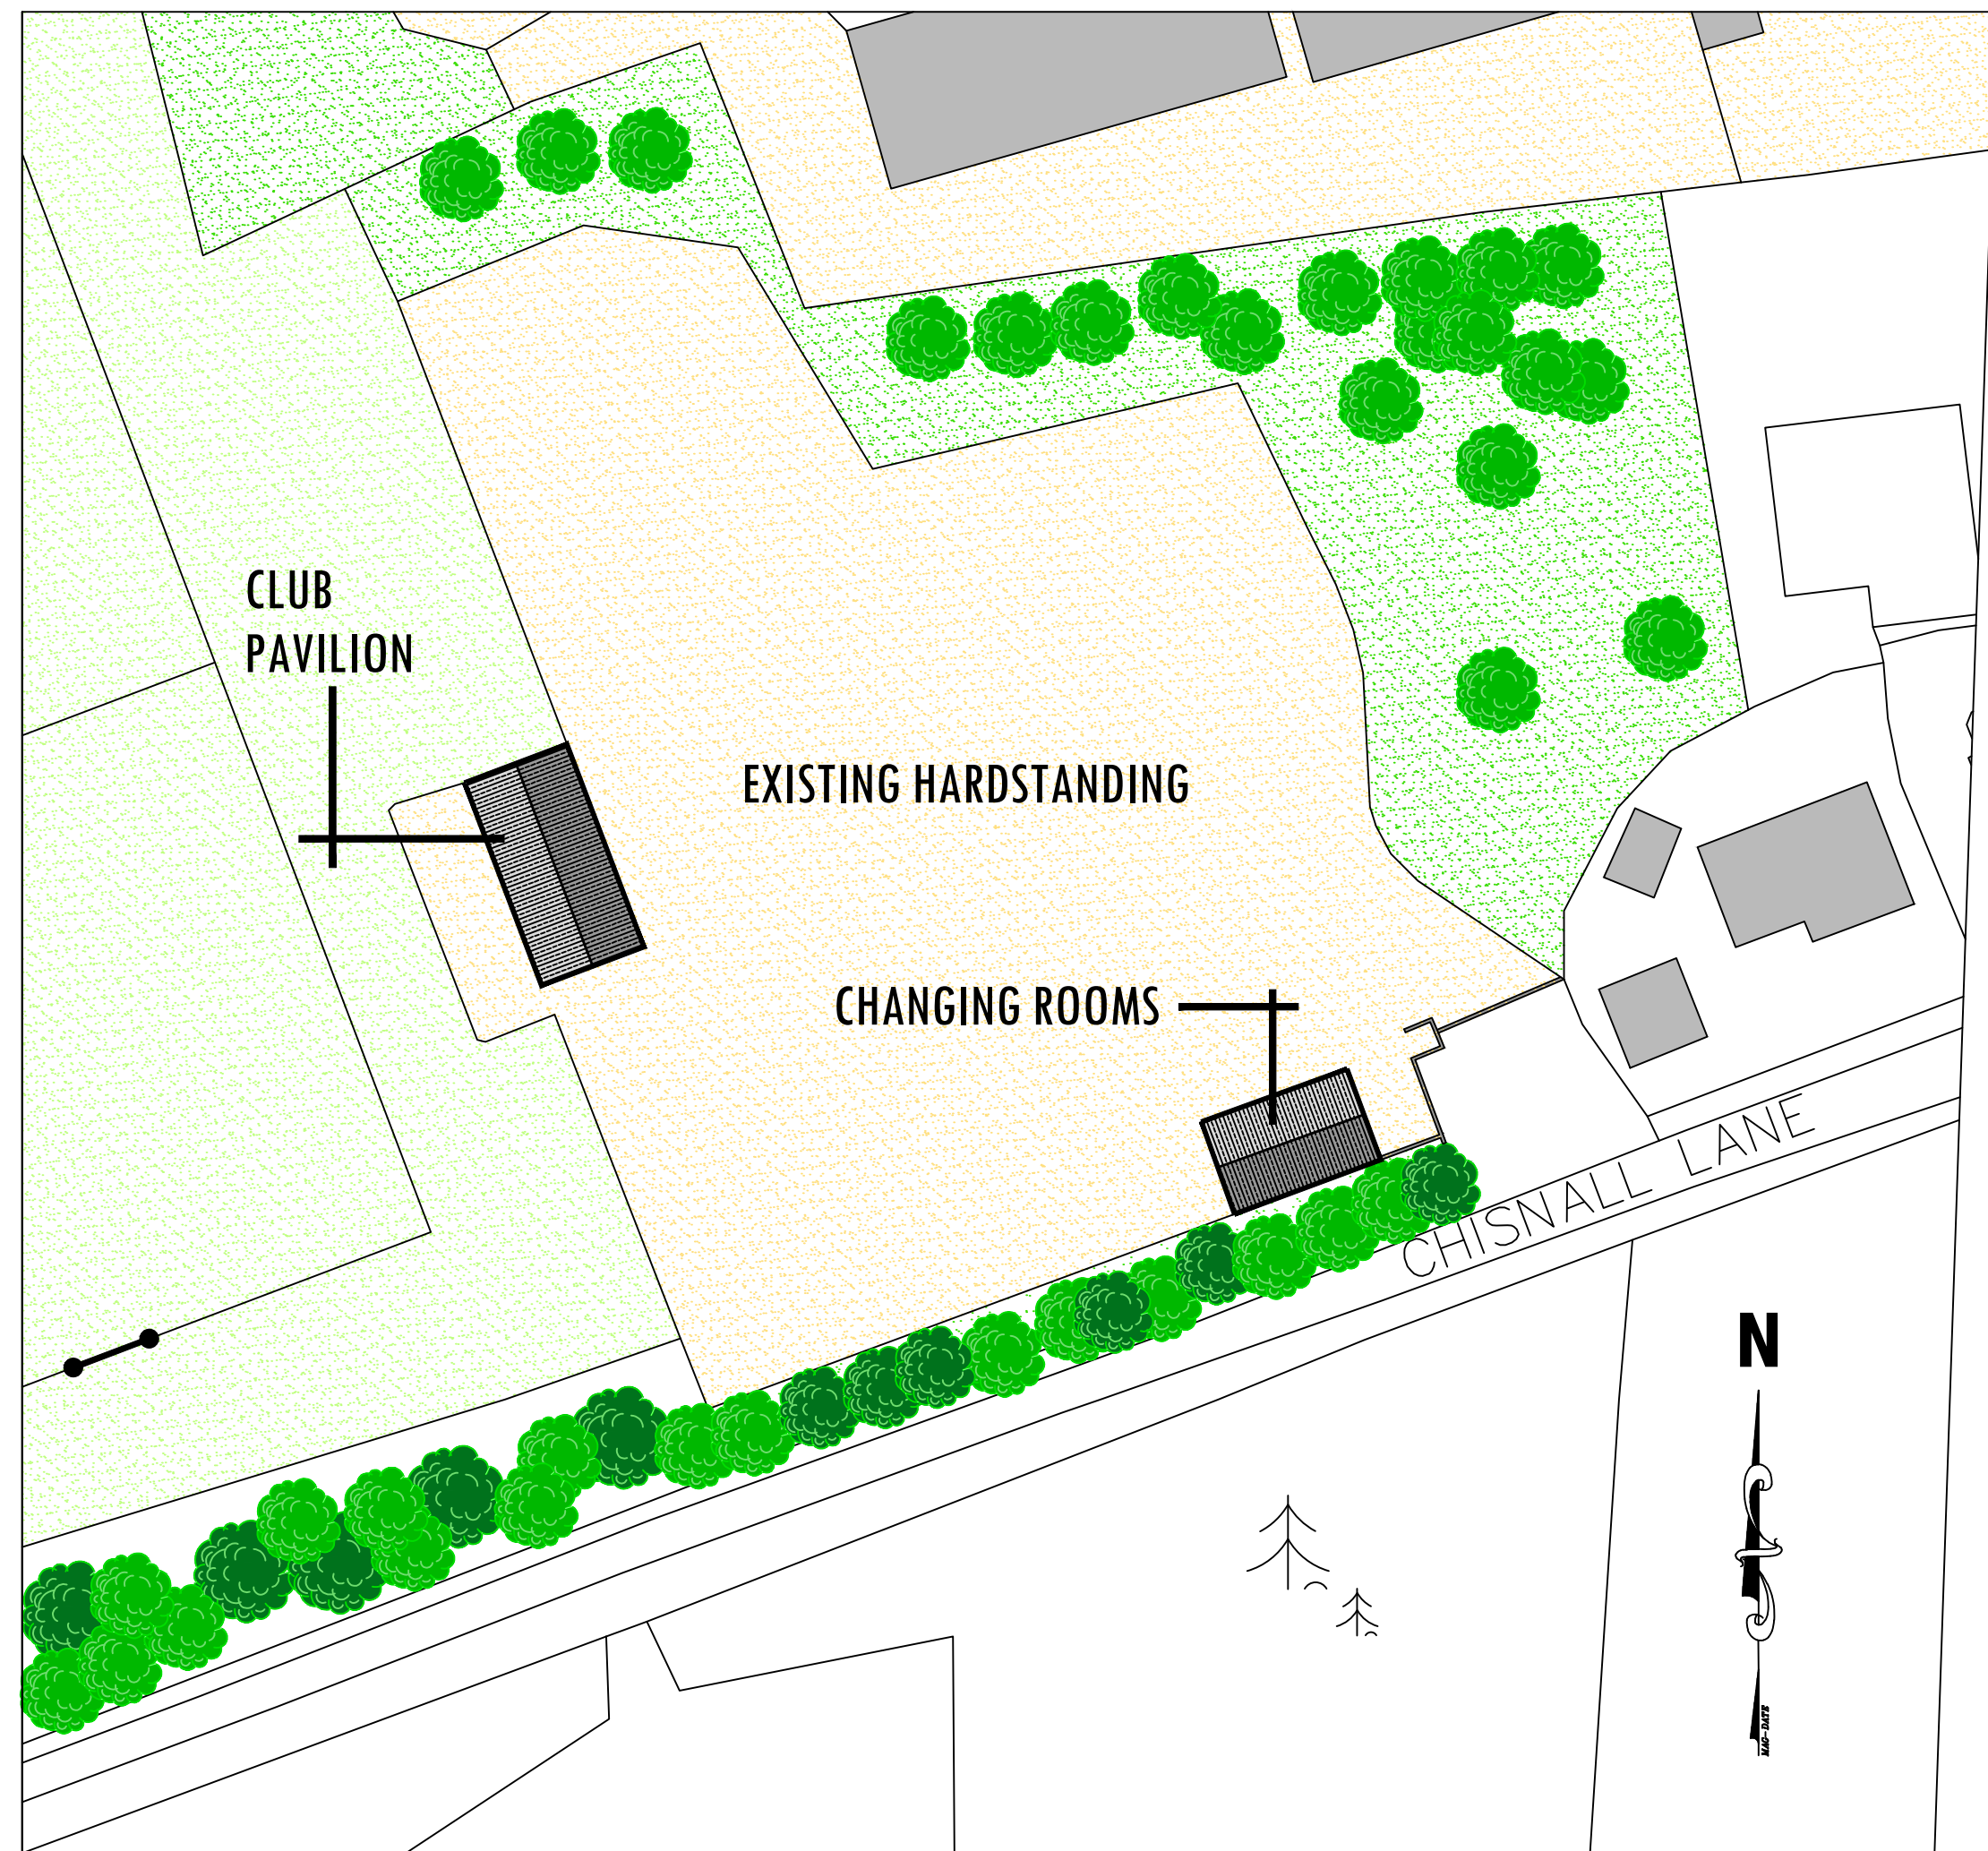


EXISTING SITE PLAN (1:500)

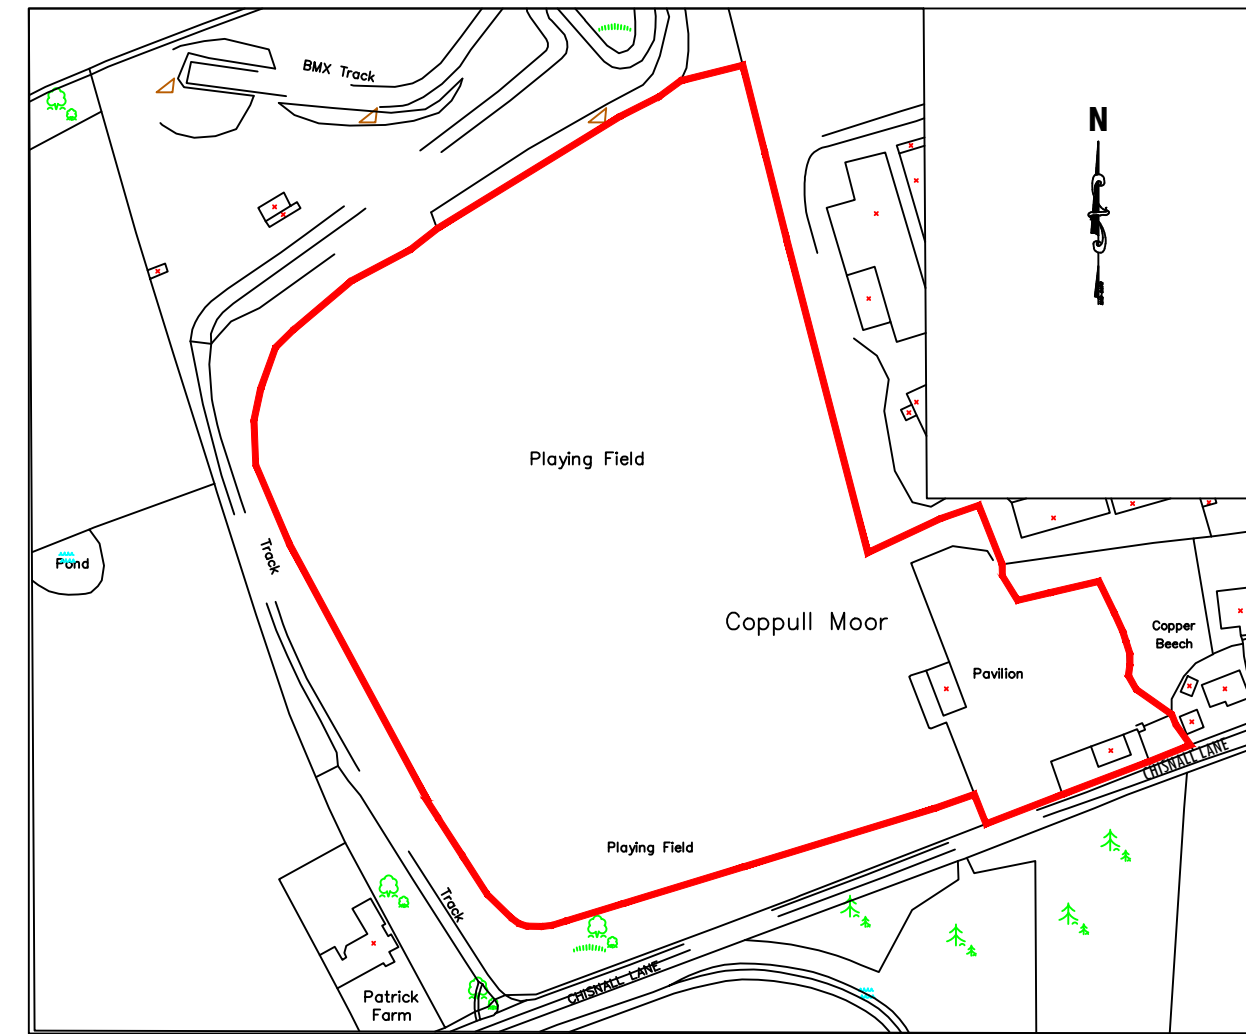


LOCATION PLAN (1:2500)

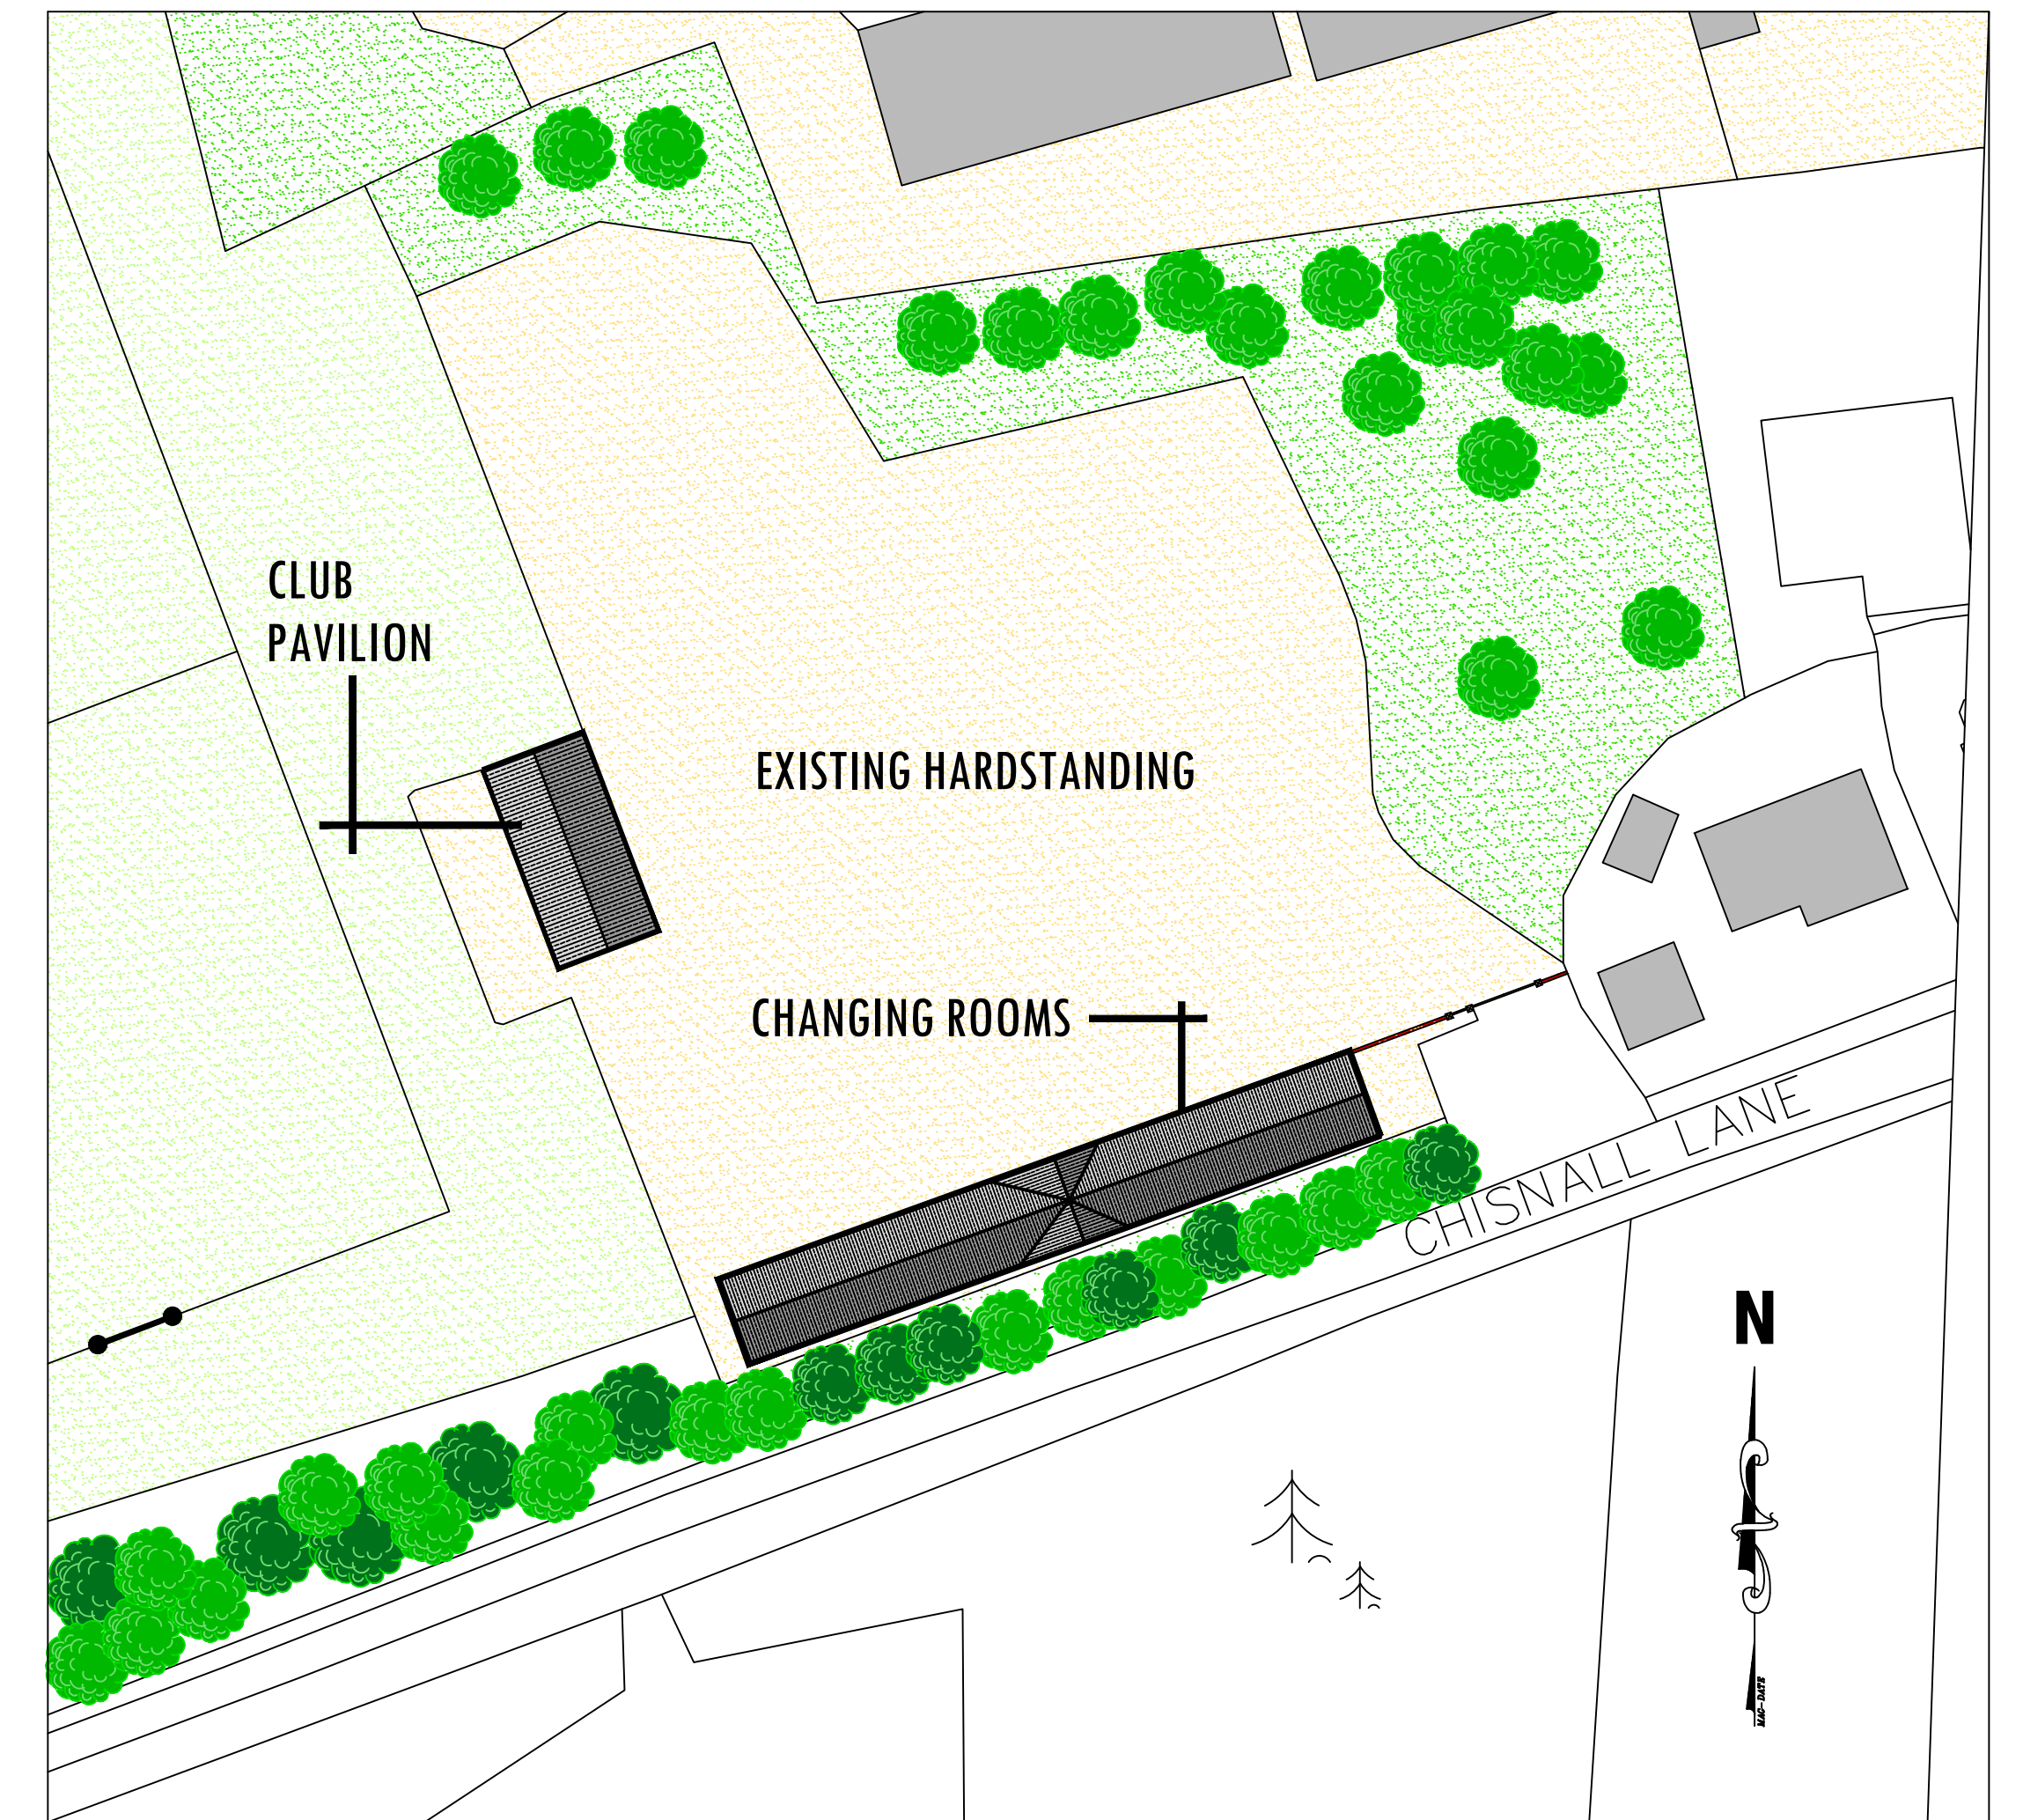


PROPOSED SITE PLAN (1:500)

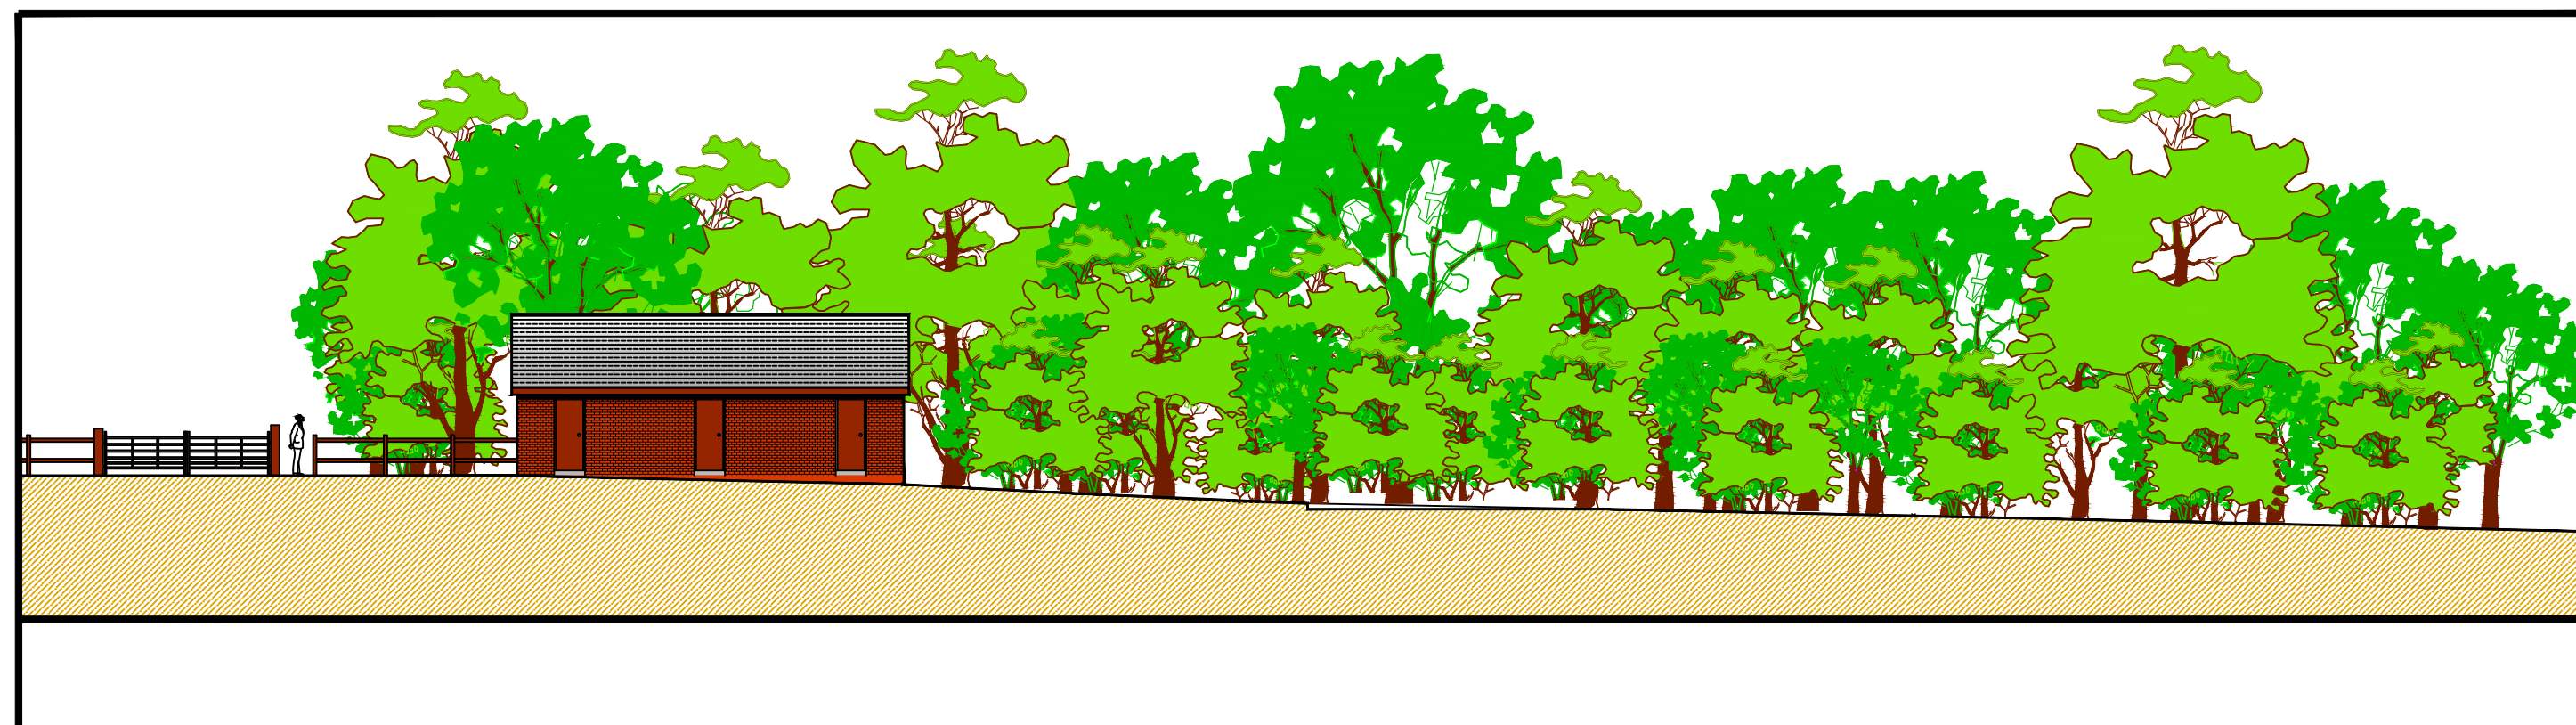

EXISTING FRONT ELEVATION (1:200)

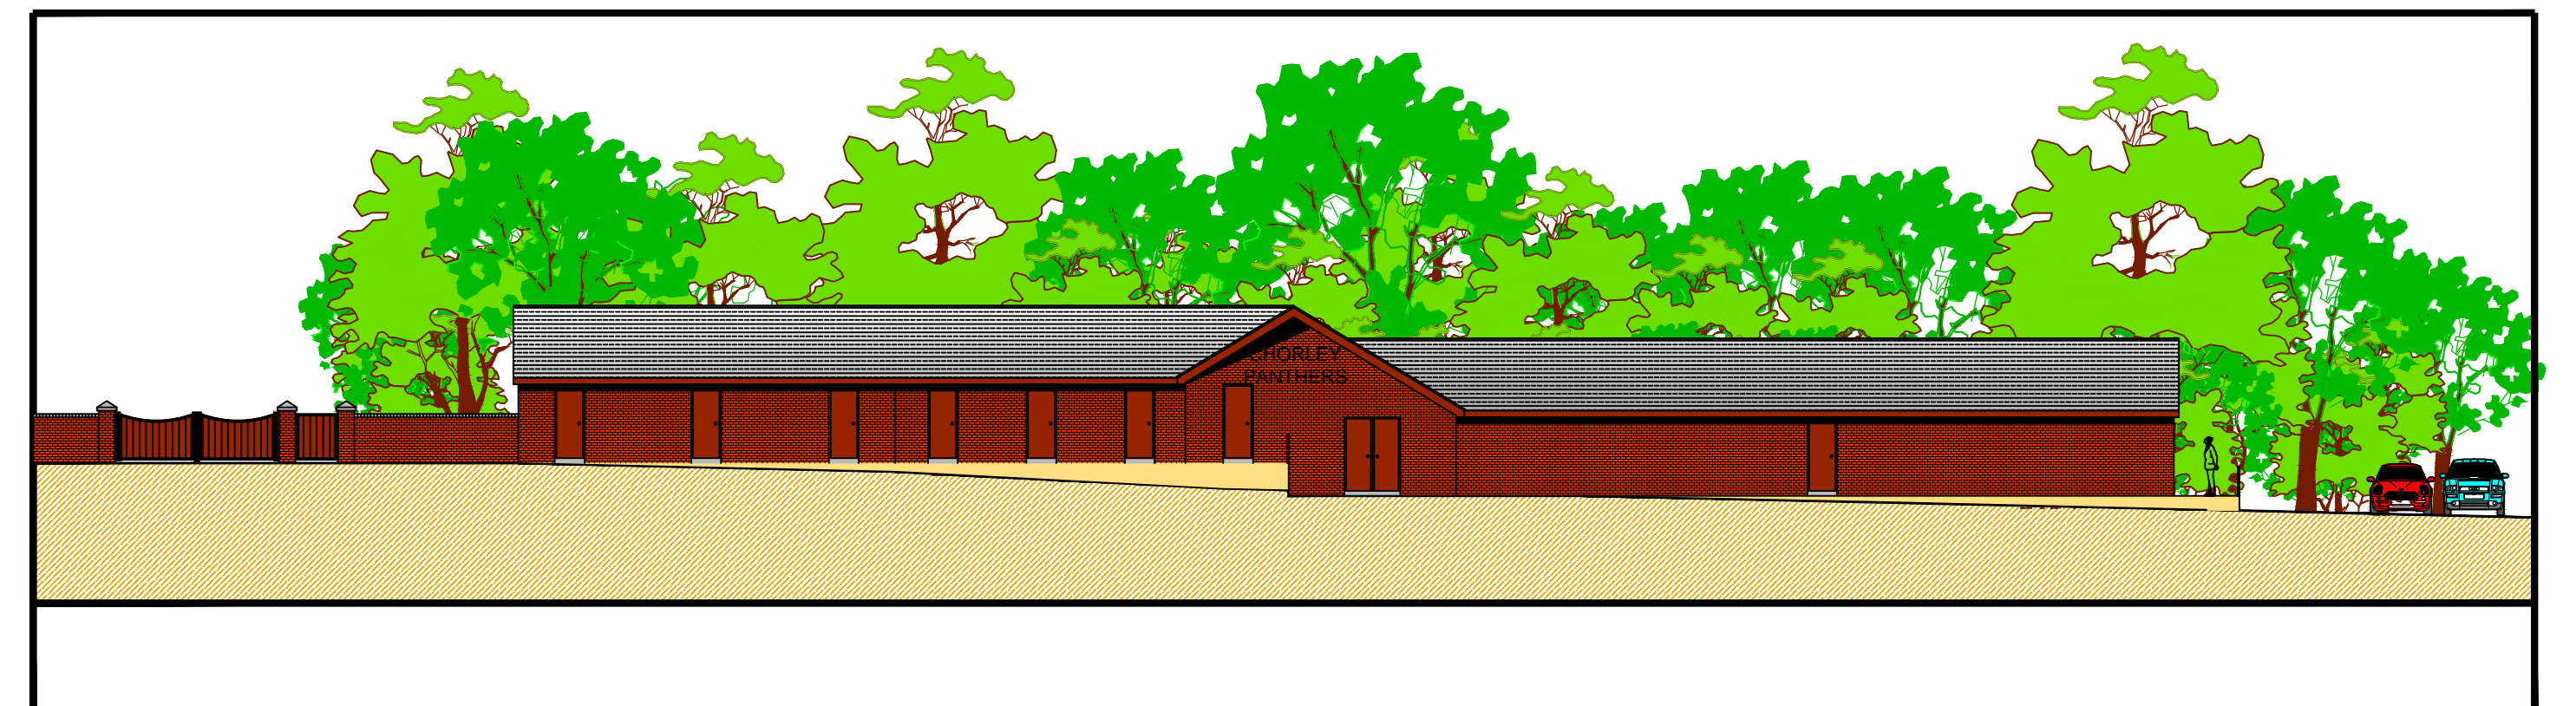

PROPOSED FRONT ELEVATION (1:200)

 <b>Ainscough Strategic Land</b> CHORLEY PANTHERS 05-09-10			
Title CHORLEY PANTHERS RLFC, CHISNALL LANE, COPPULL.			
Client CHORLEY PANTHERS RLFC			
Dwg. No. 001 - PLANS			
Date	Scale	Drawn by	Checked by
29.01.11	VARIOUS	AWH	