




CHORLEY PANTHERS RLFC. CHISNALL LANE, COPPULL.

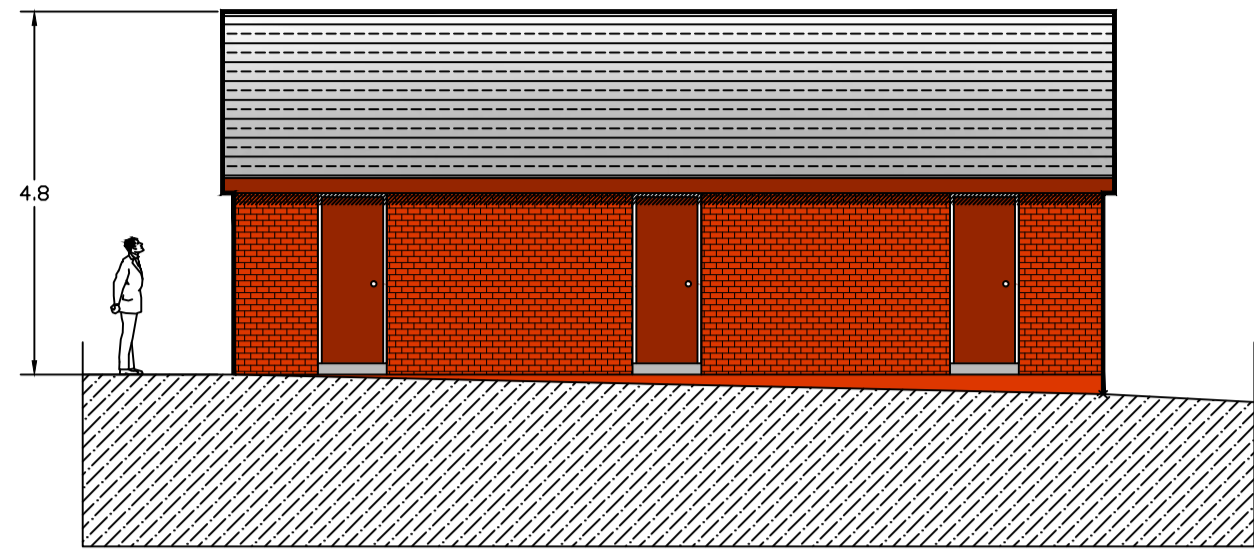


EXISTING FRONT ELEVATION (1:100)

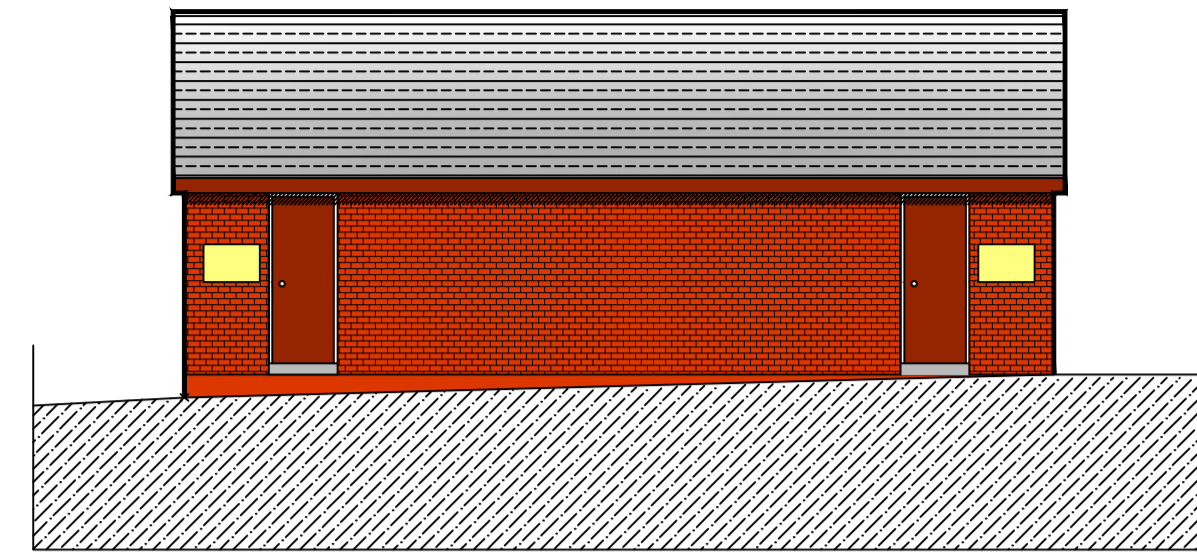


EXISTING REAR ELEVATION (1:100)

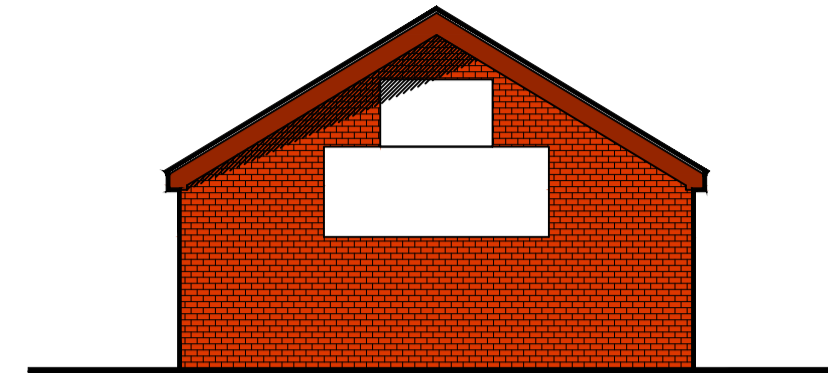


EXISTING SIDE ELEVATION (1:100)

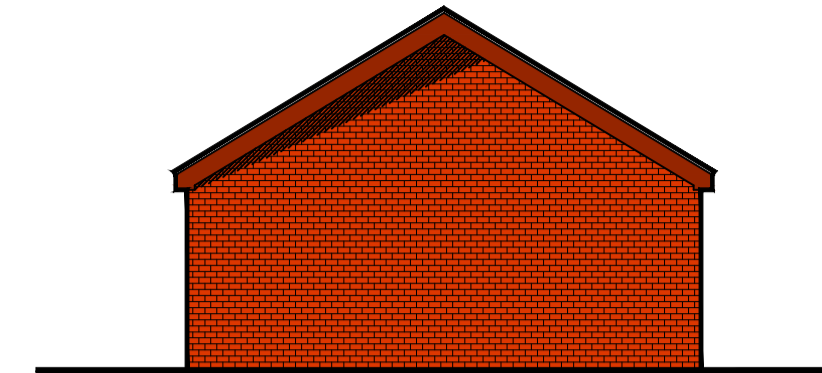


EXISTING SIDE ELEVATION (1:100)

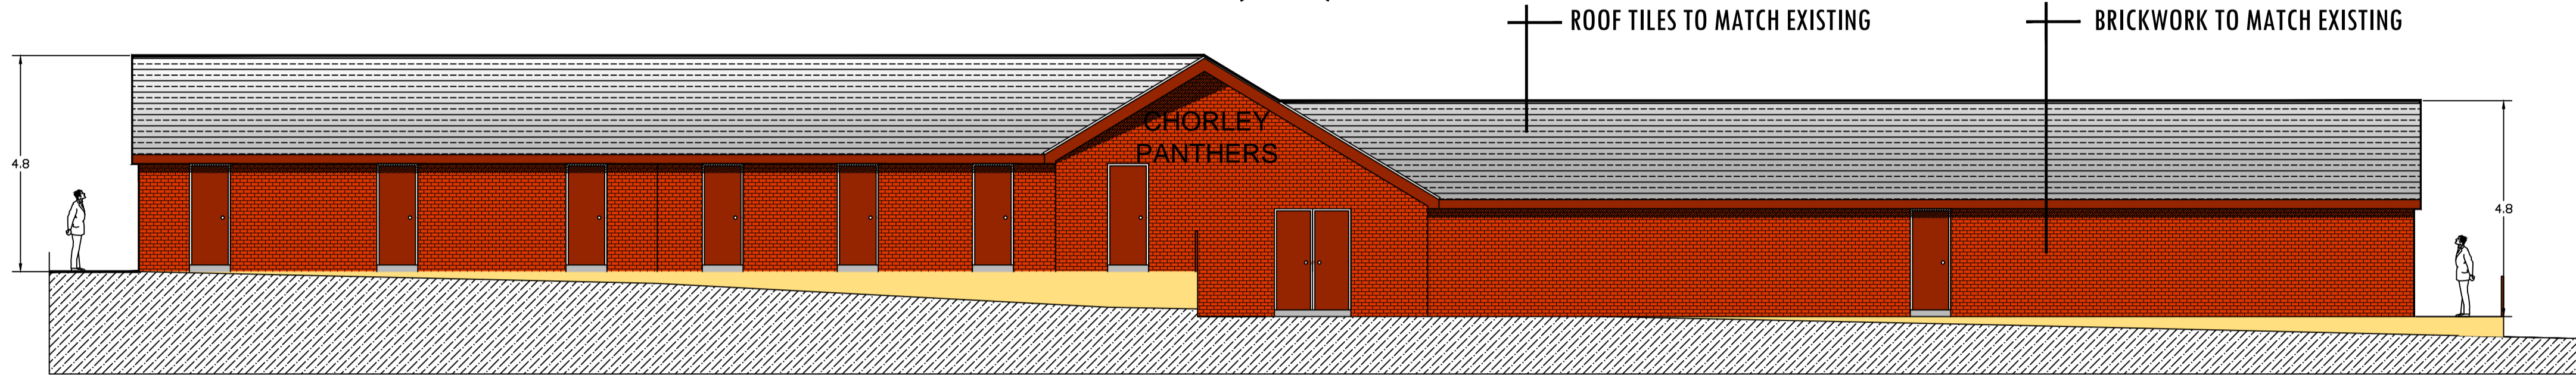

PROPOSED FRONT ELEVATION (1:100)

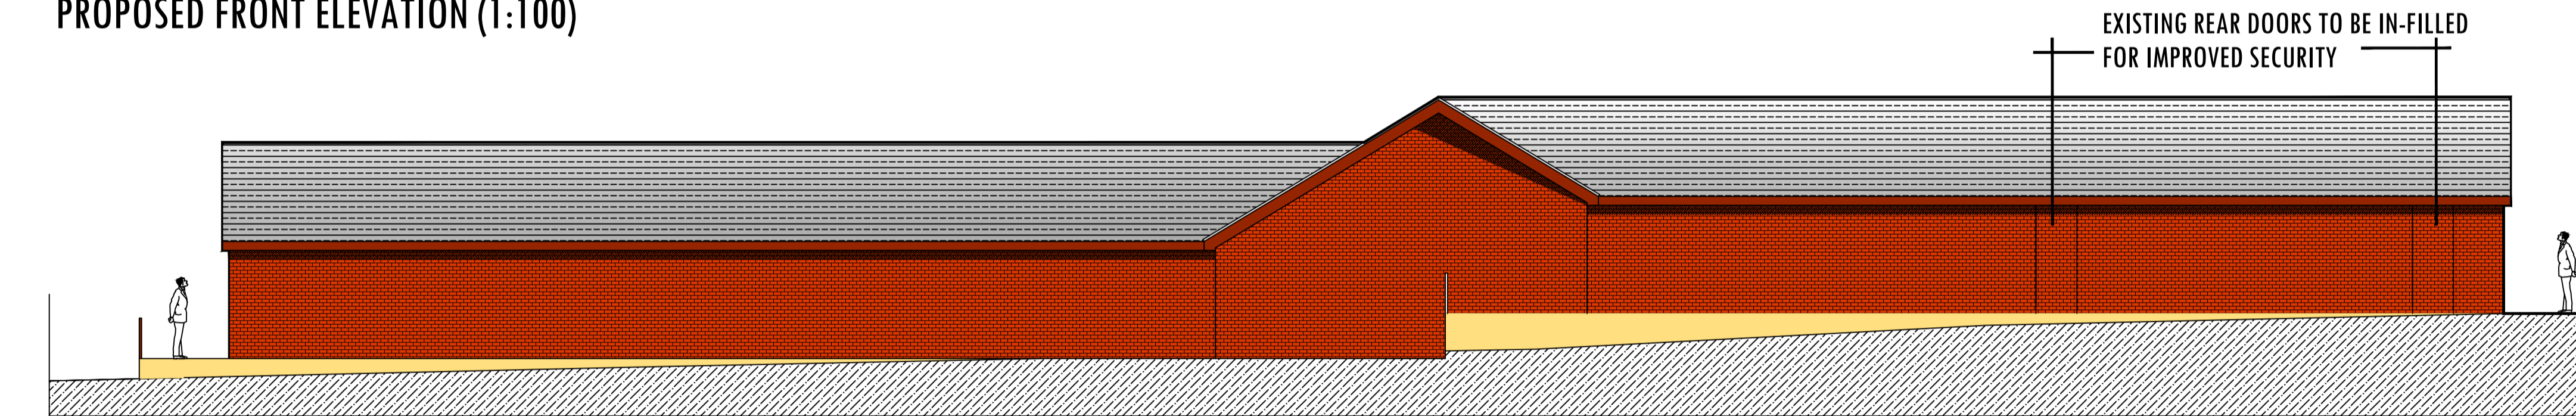


PROPOSED REAR ELEVATION (1:100)

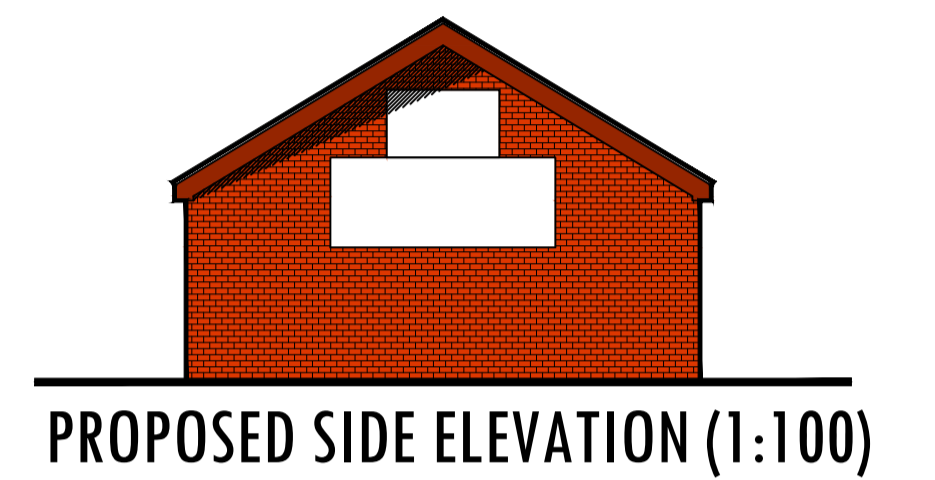


PROPOSED SIDE ELEVATION (1:100)



PROPOSED SIDE ELEVATION (1:100)

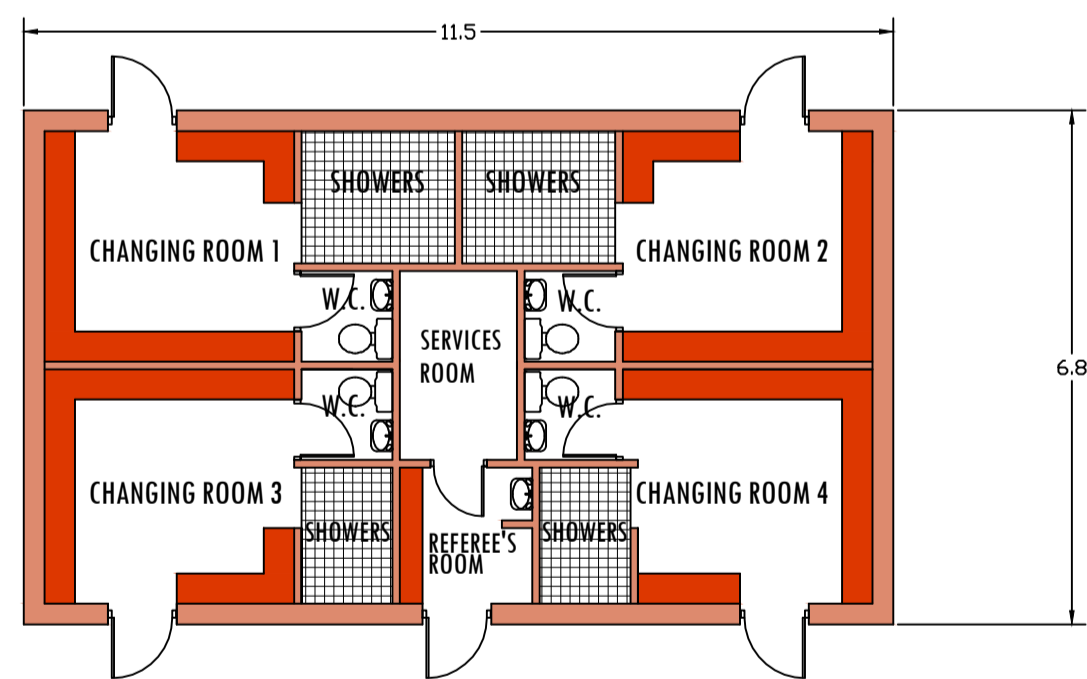

EXISTING FLOOR PLAN (1:100)

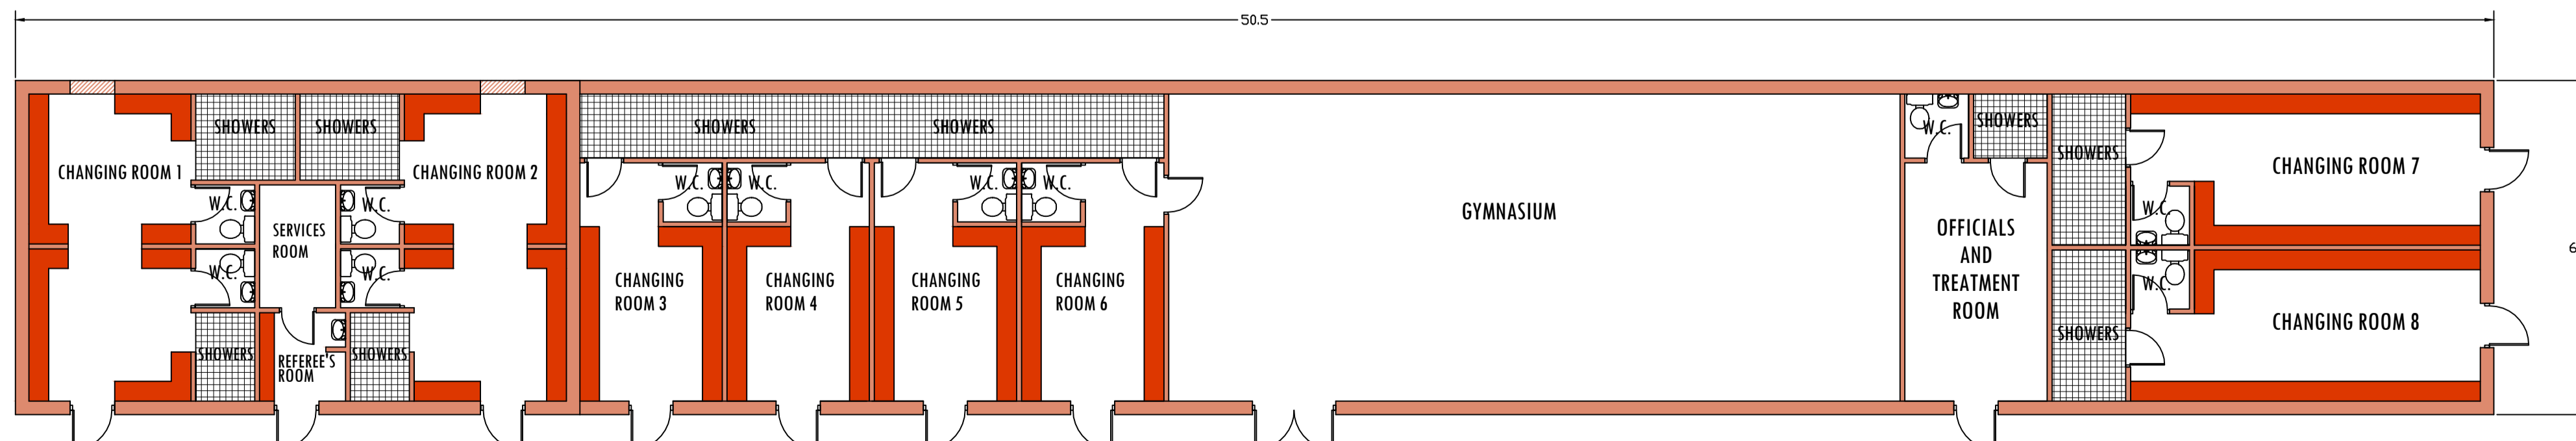

PROPOSED FLOOR PLAN (1:100)

Ainscough Strategic Land CHORLEY PANTHERS 05-09-10			
Title CHORLEY PANTHERS RLFC, CHISNALL LANE, COPPULL.			
Client CHORLEY PANTHERS RLFC			
Dwg. No. 001 - ELEVS			
Date	Scale	Drawn by	Checked by
29.01.11	1:100	AWH	