


Mezzanine Plan

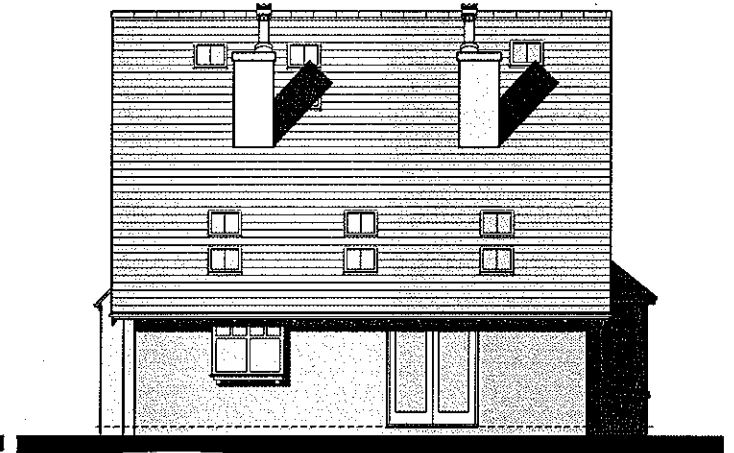


Rear Elevation




Side Elevation



Front Elevation

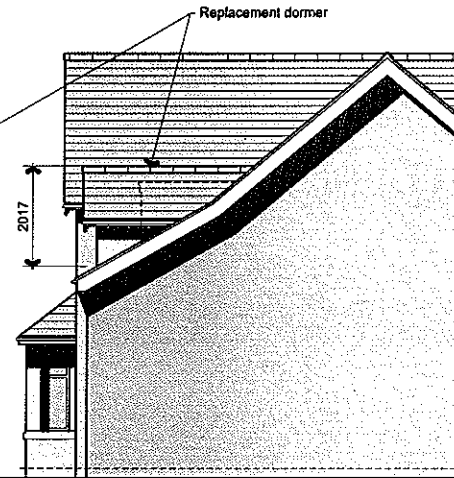

Side Elevation

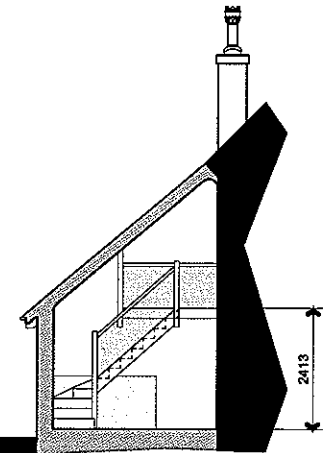

Section

<b>PGB</b> Architectural Services LTD Lily Cottage 12 Glen Avenue Knowle Green Preston PR3 2ZQ m. 07866 368565 t. 01254 820092 e. info@pgb-arch.com		CLIENT Mr A Bradley 84 Hamilton Road Chorley PR7 2TJ PAPER SIZE A3 DATE Dec 2010	PROJECT Proposed Extension JOB NO. SCALE 1:50, 1:100	DRAWING TITLE Mezzanine Plan and Elevations DRAWING NO. 03 REVISION
---	--	---	---	---