




Front Elevation 1:100

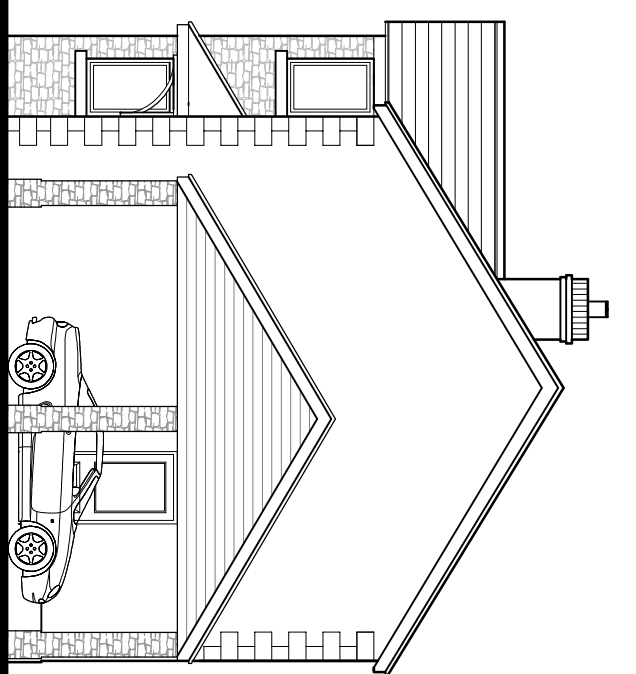

Side Elevation 1:100

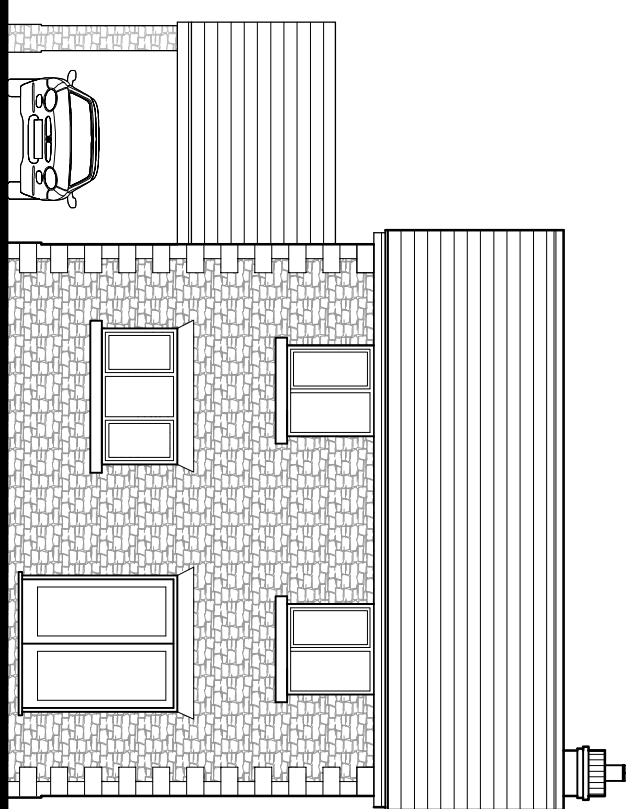


Rear Elevation 1:100

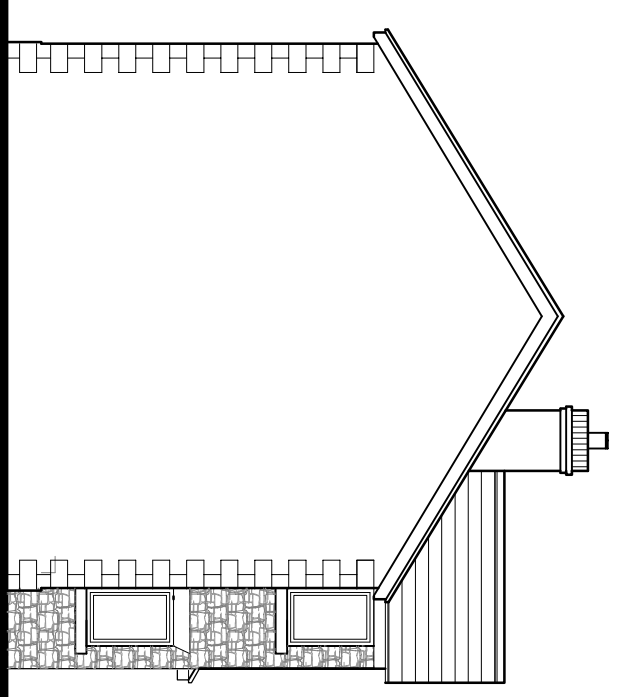


Side Elevation 1:100



LINEAR SCALE 1:100

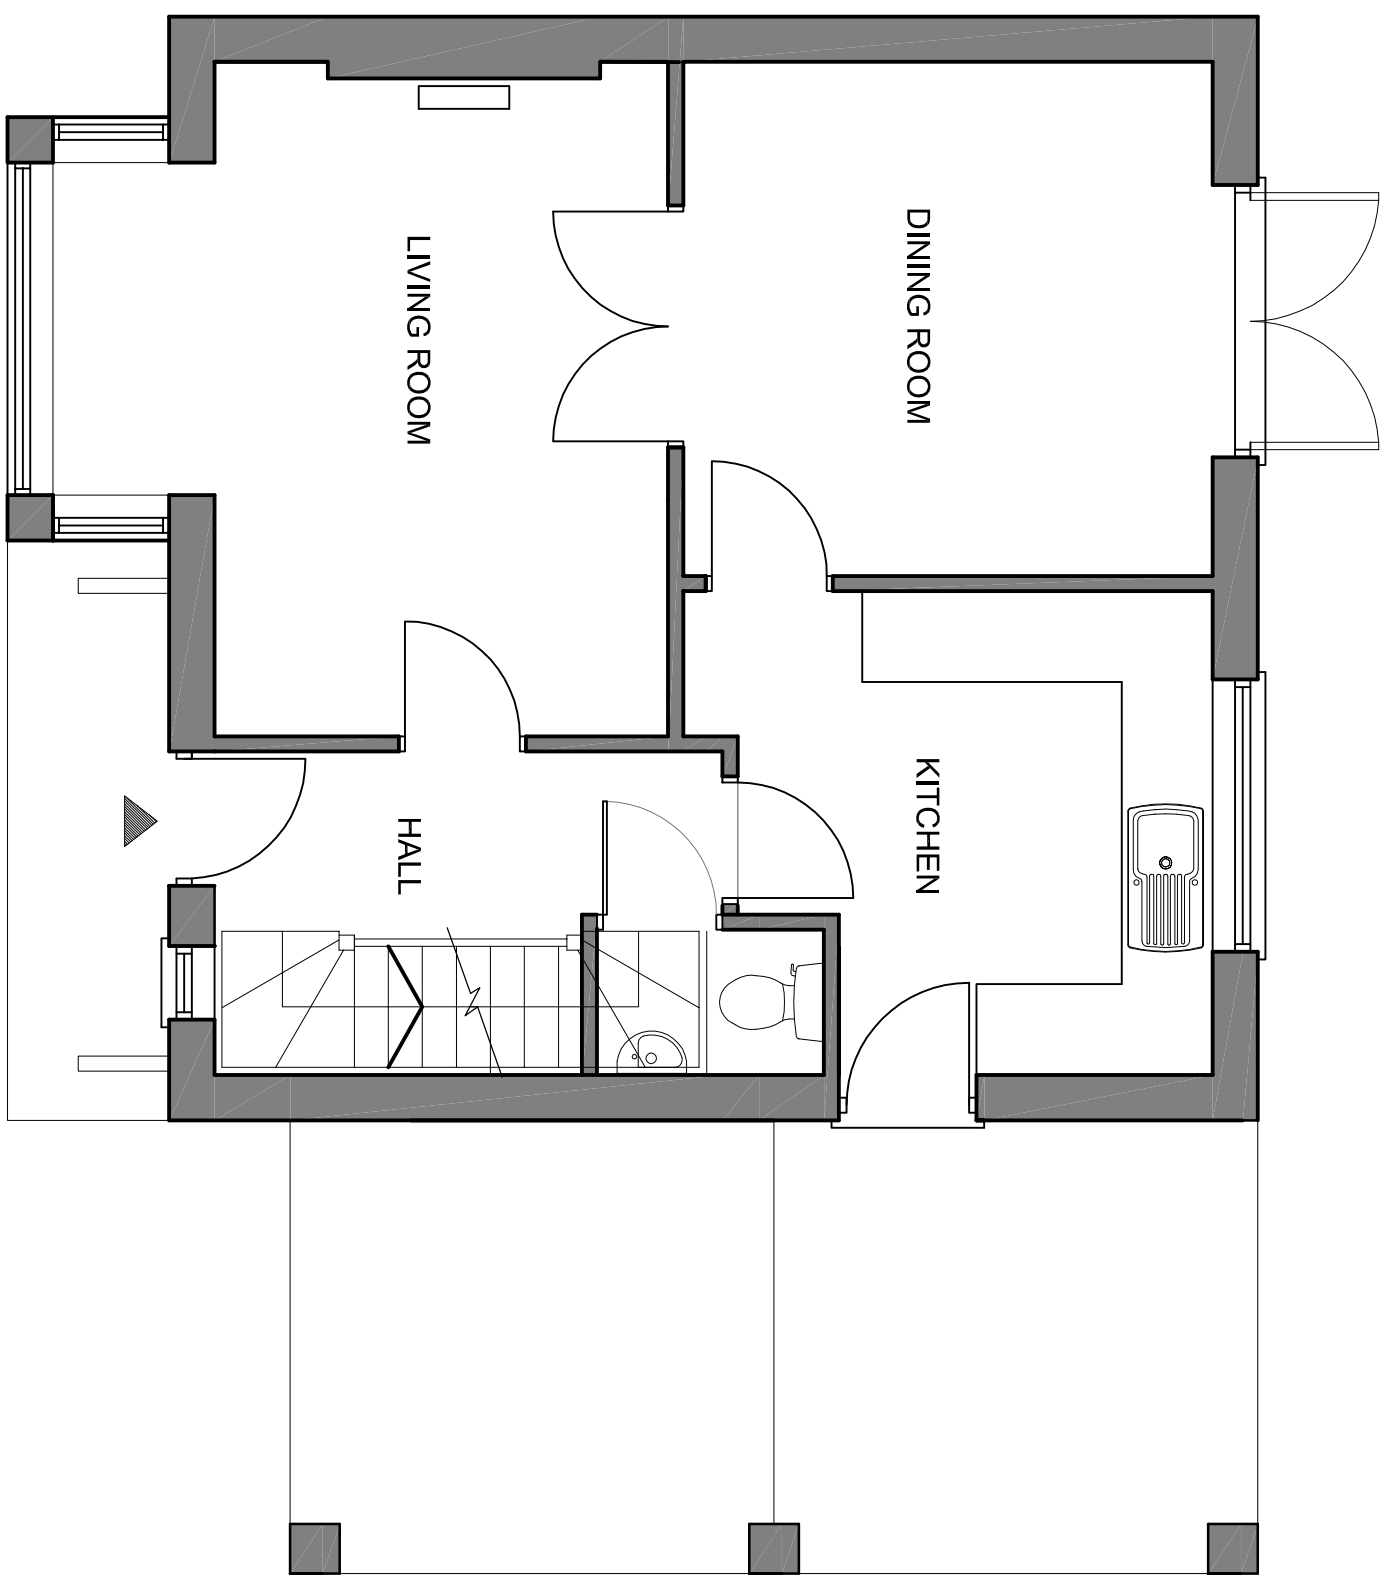

Ground Floor plan 1:50

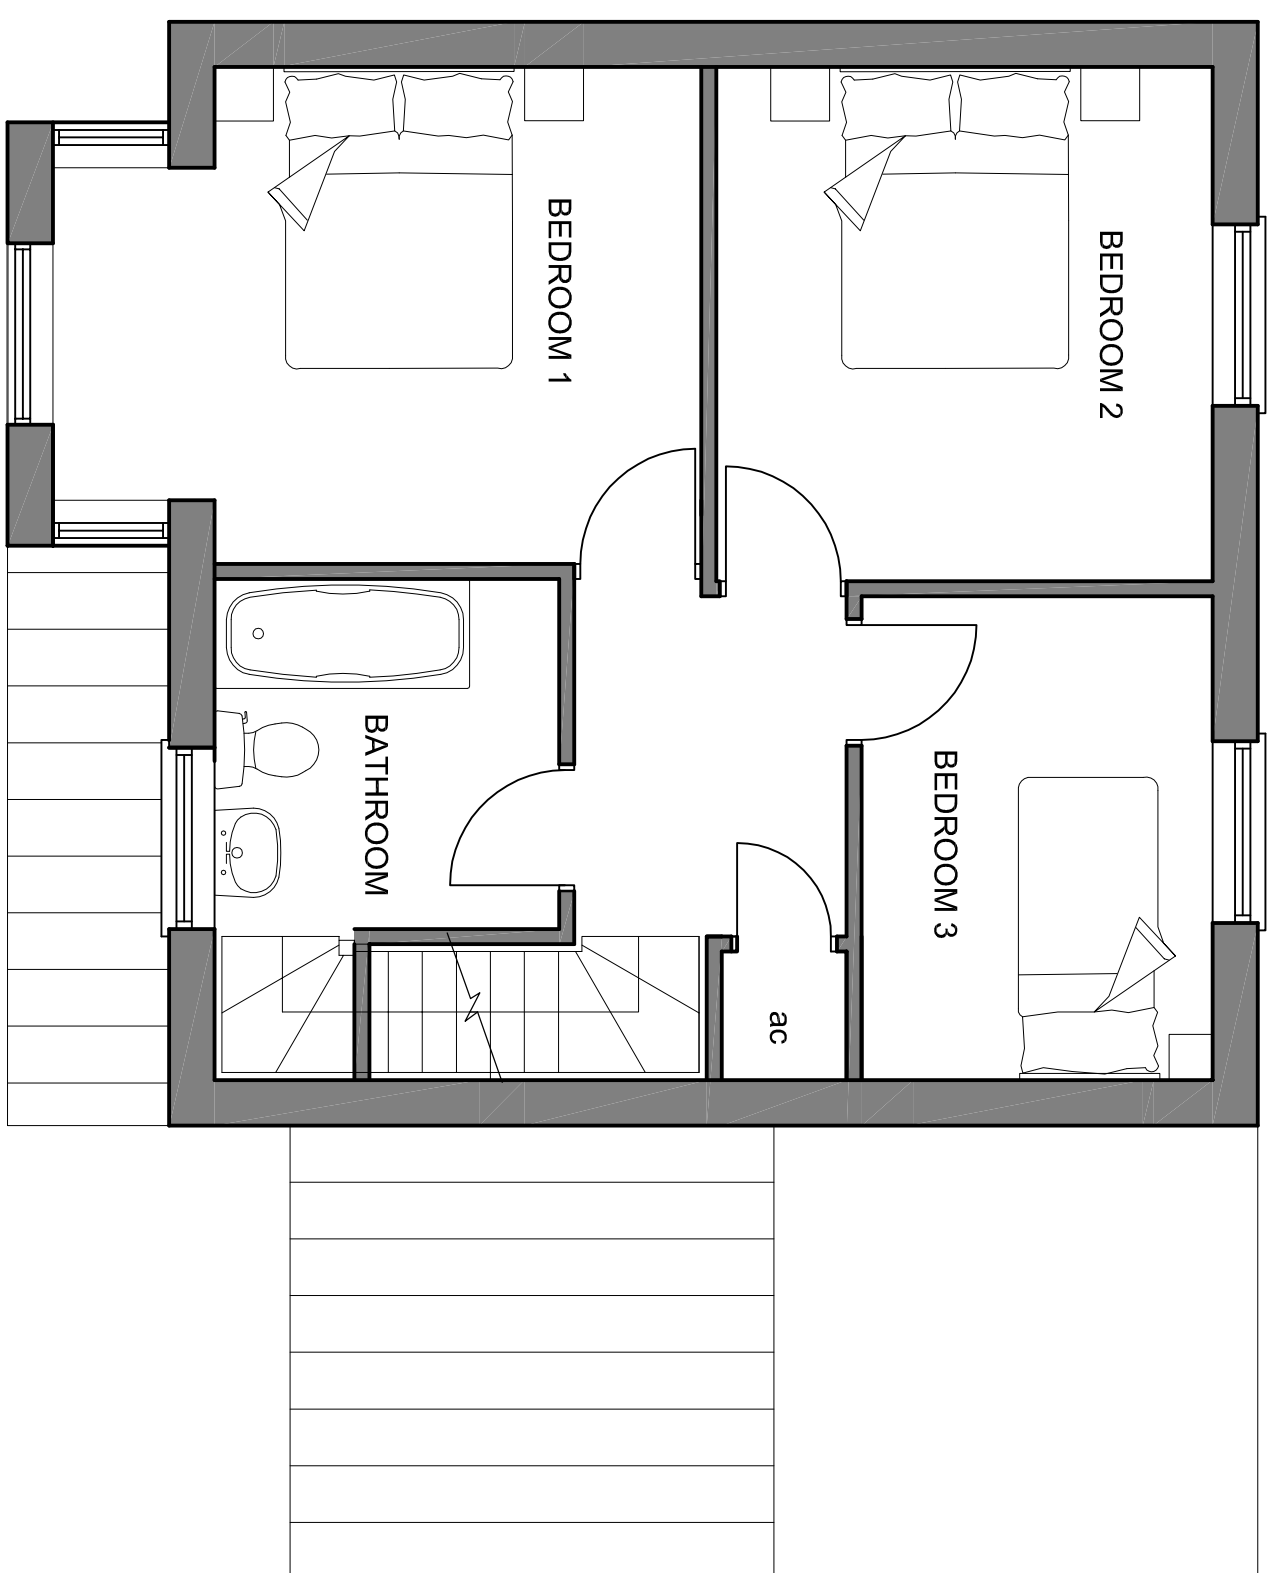

First Floor plan 1:50

C	Stone / quoin details revised	slt	04.06.11
B	Elevations treatment revised	lp	04.01.11
A	Bedroom and carport removed	lp	03.11.10
Rev	Details	Alt.	Date/Chk

CLIENT  
**THWAITES BREWERY**

PROJECT  
**PROPOSED HOUSING  
 LAND ADJACENT THE GOLDEN LION PH  
 BLACKBURN ROAD, HIGHER  
 WHEELTON**

DRAWING  
**FLOOR PLANS AND  
 ELEVATIONS**

DRAWING NUMBER	09/1261-03	REVISION	C	SCALE	1:50 (1:100)	DATE	JAN 11
		DRAWN BY	slt	CHECKED BY			