


FRONT ELEVATION

Scale 1:100

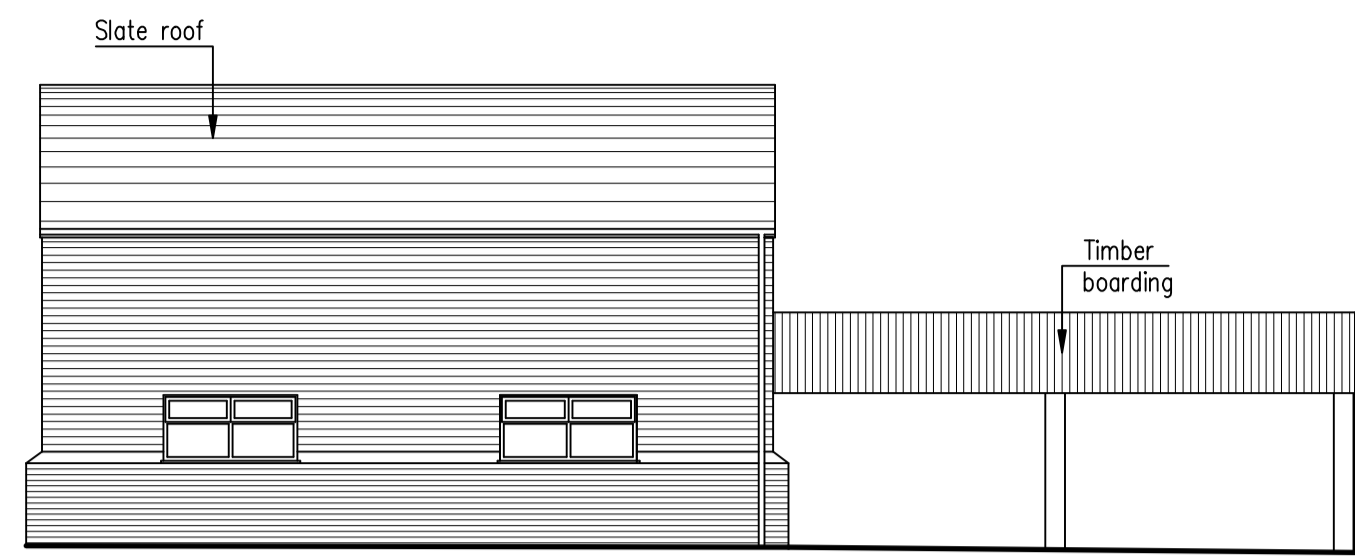


SIDE ELEVATION

Scale 1:100





REAR ELEVATION

Scale 1:100

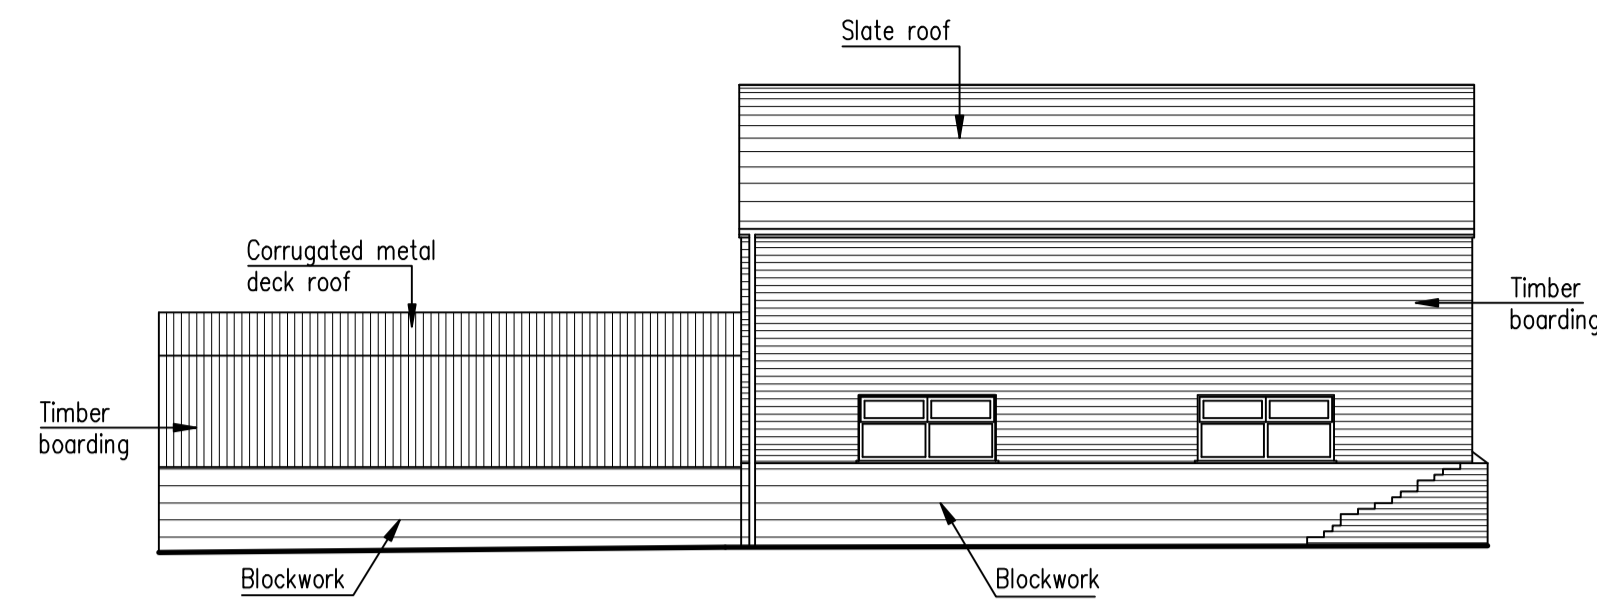


SIDE ELEVATION

Scale 1:100

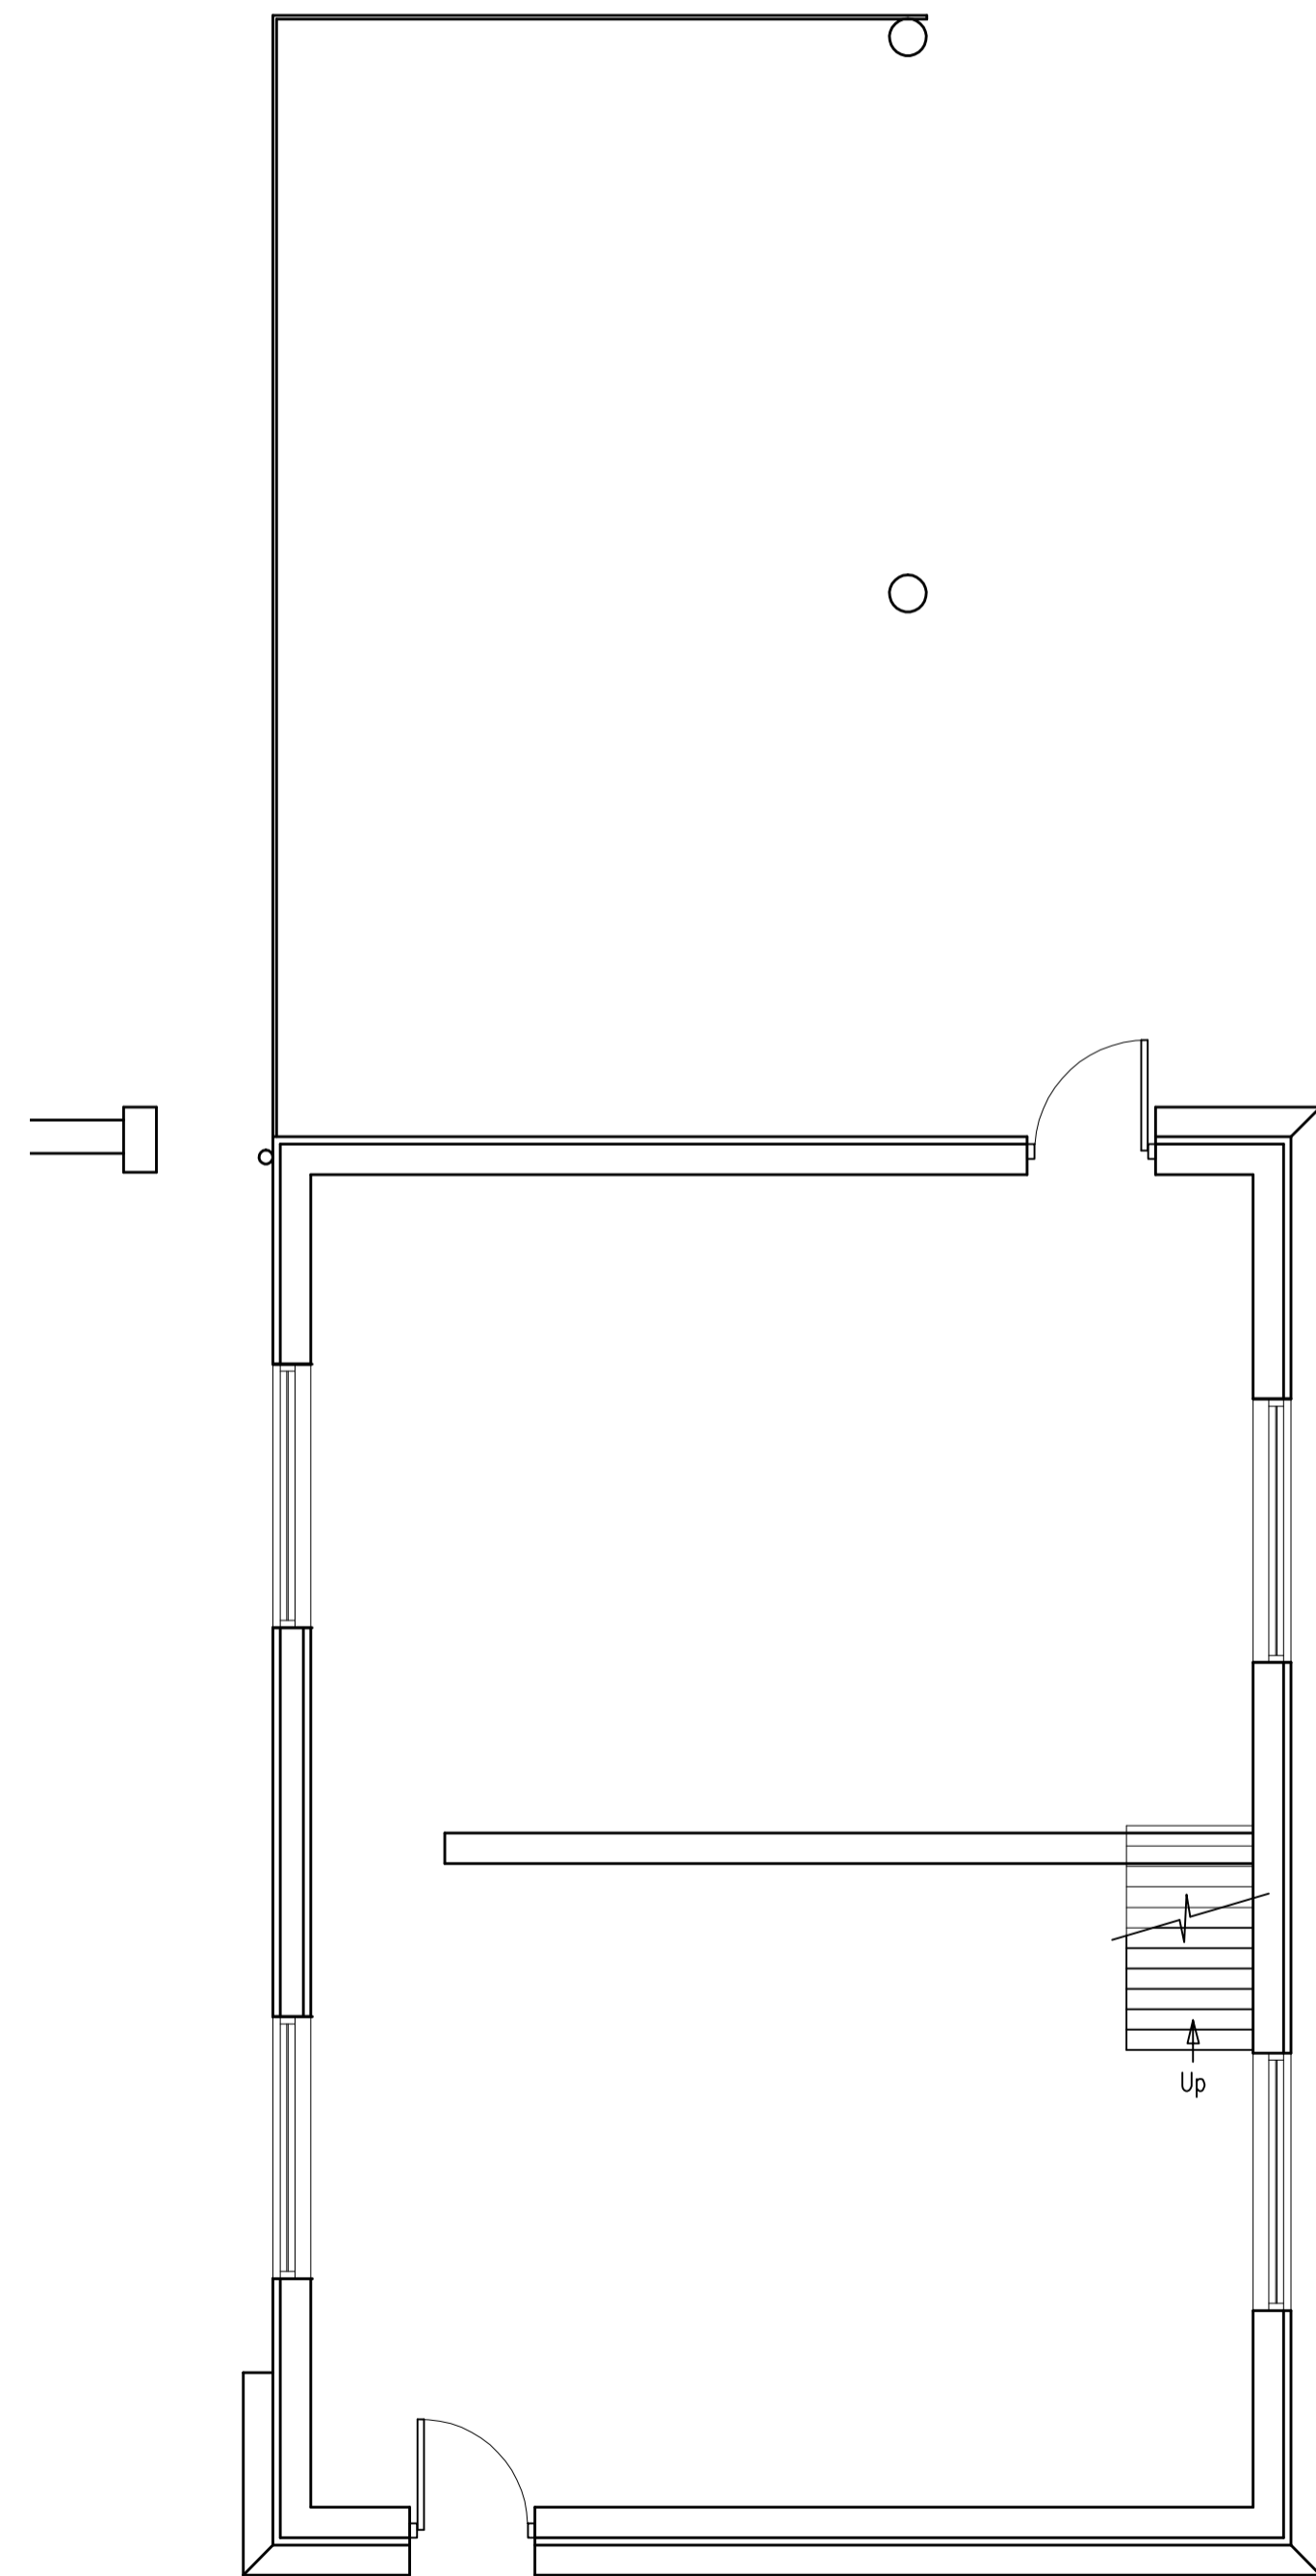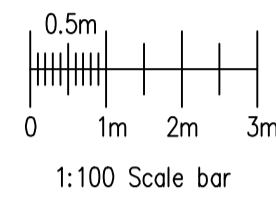



EXISTING GROUND FLOOR PLAN

Scale 1:50

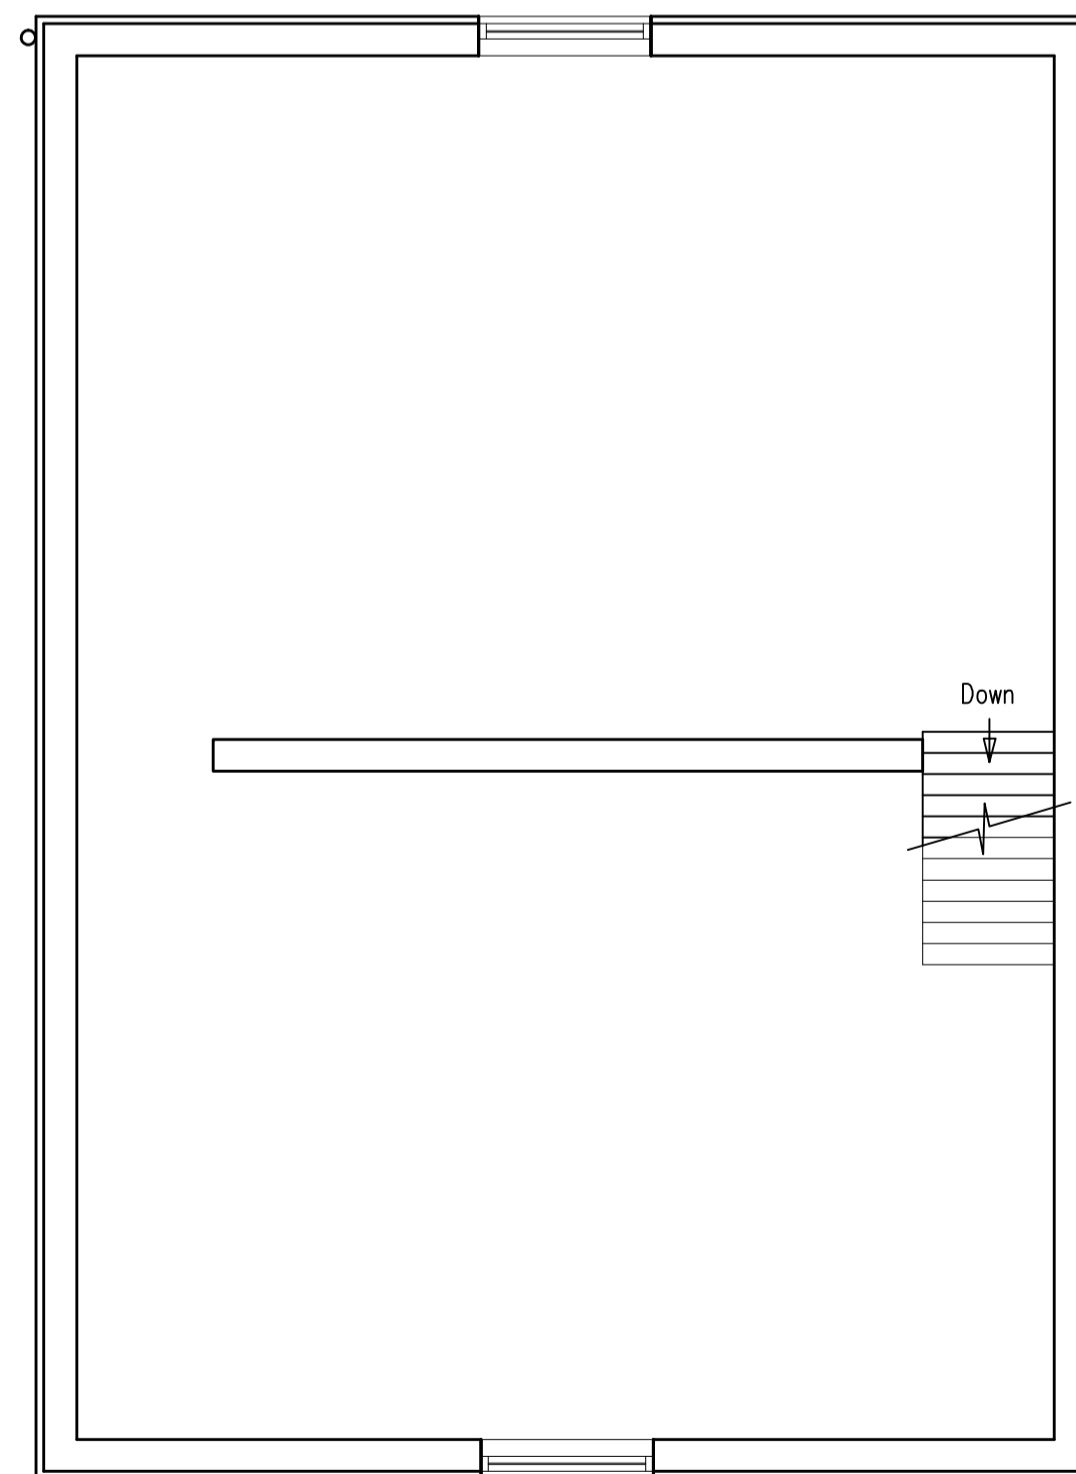


EXISTING FIRST FLOOR PLAN

Scale 1:50

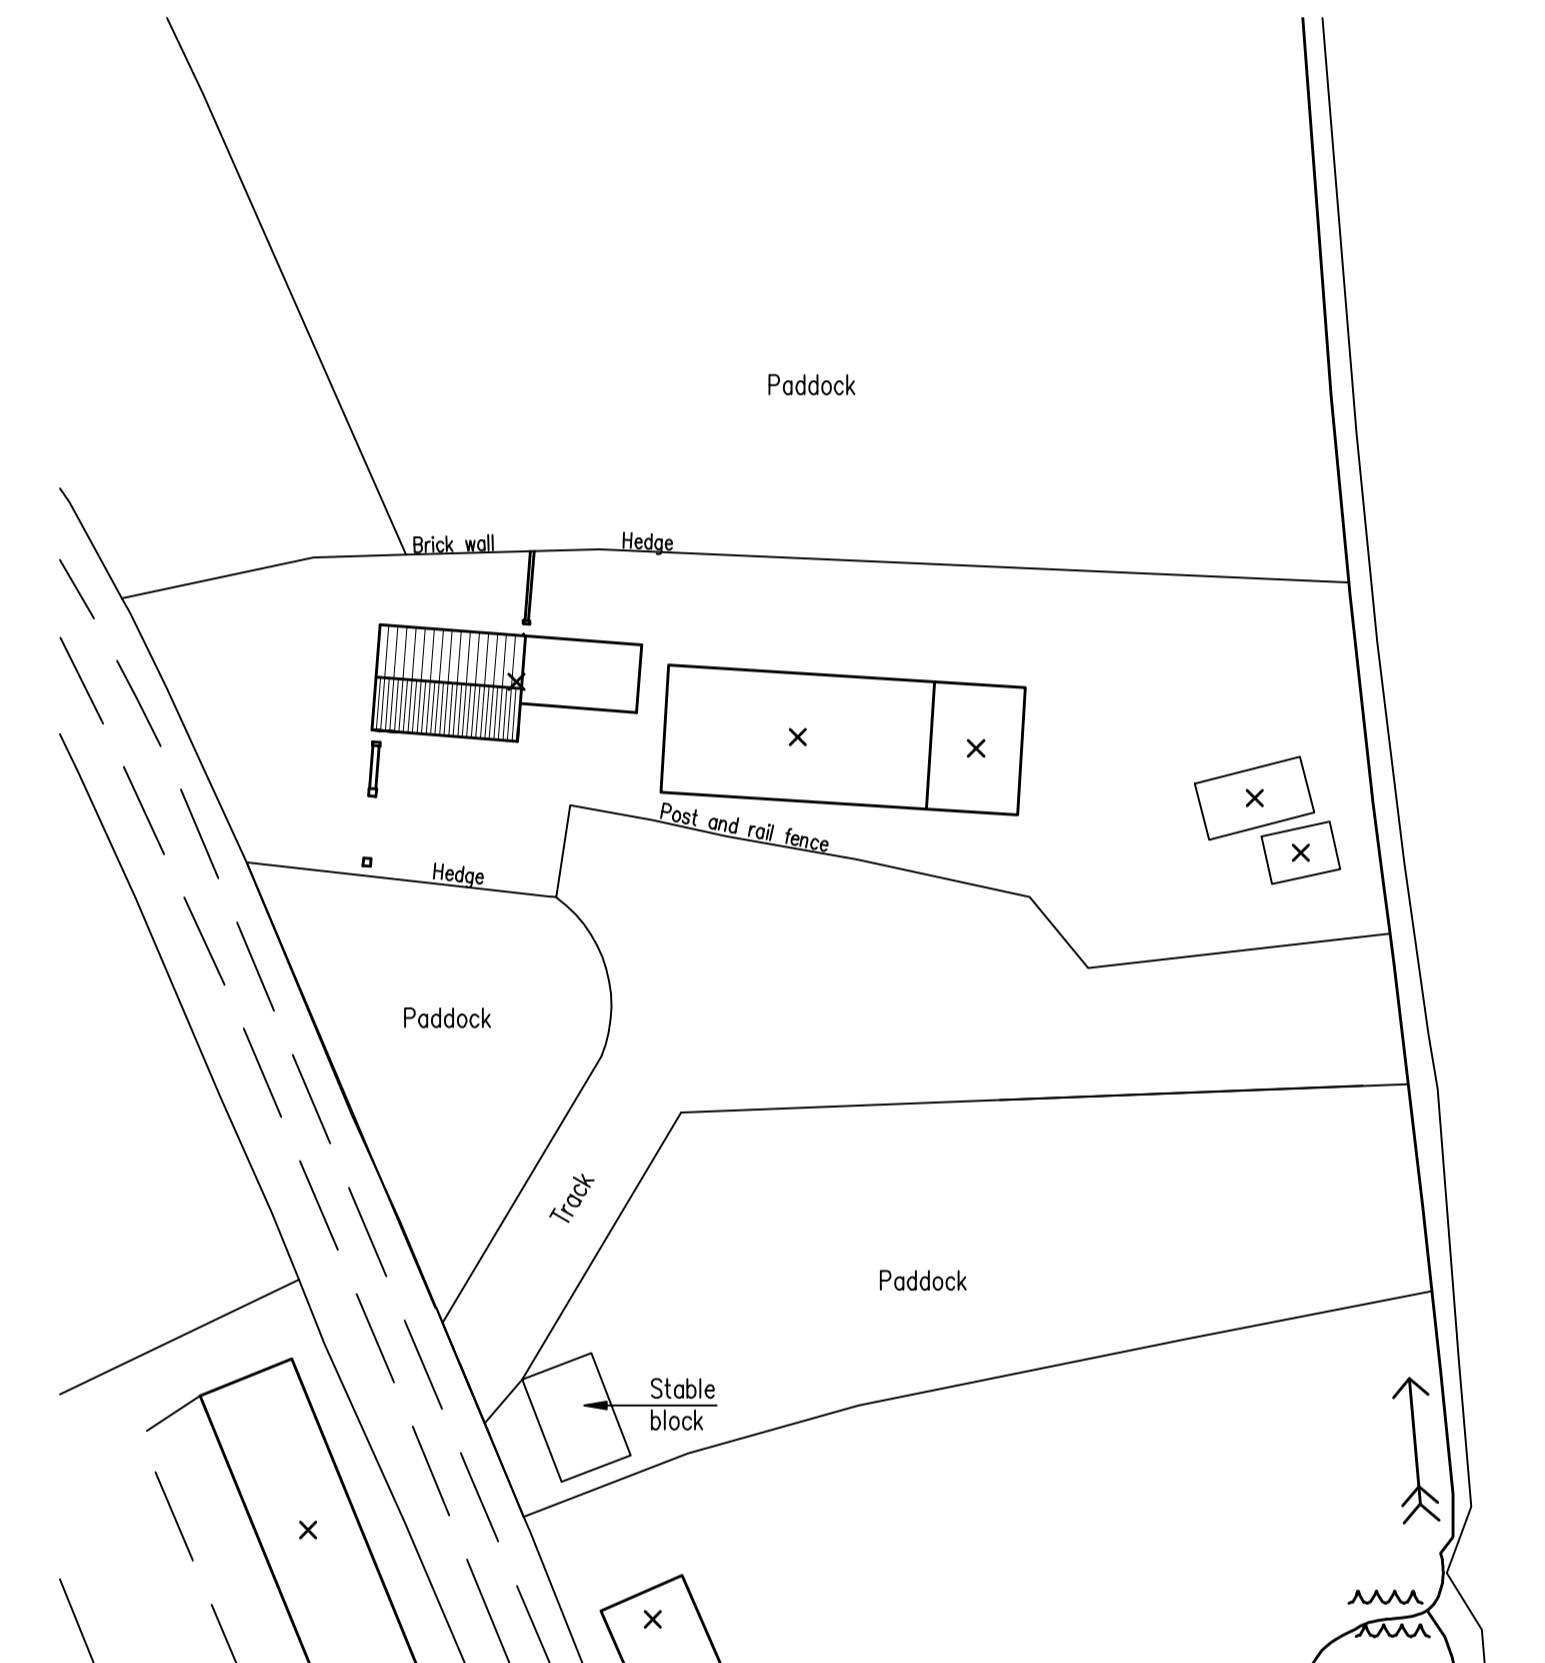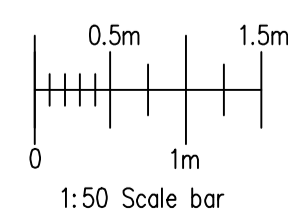

EXISTING SITE PLAN

Scale 1:500

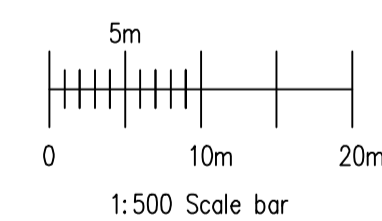

| B | Amendments to the site plan | DH | 10/11 |
|---|------------------------------|-----------------|------------------------------|
| A | Notes added to the site plan | DH | 06/11 |
| Revision | Description | By | Appd. Date |
| <p>Davis Design</p> <p>56a Liverpool Road Penwortham Preston PR1 0DQ</p> | | | 01772 747862 01772 750047 |
| EXISTING PLANS AND ELEVATIONS | | | |
| LANESIDE FARM BARN | | | |
| BROWN HOUSE LANE | | | |
| HIGHER WHEELTON | | | |
| Drawn DH | Checked | Approved | Date 08/10 |
| Scale 1:50 1:100 1:500 | Drawing No. | DD/903/1 | Revision B |