


FRONT ELEVATION

Scale 1:100




SIDE ELEVATION

Scale 1:100

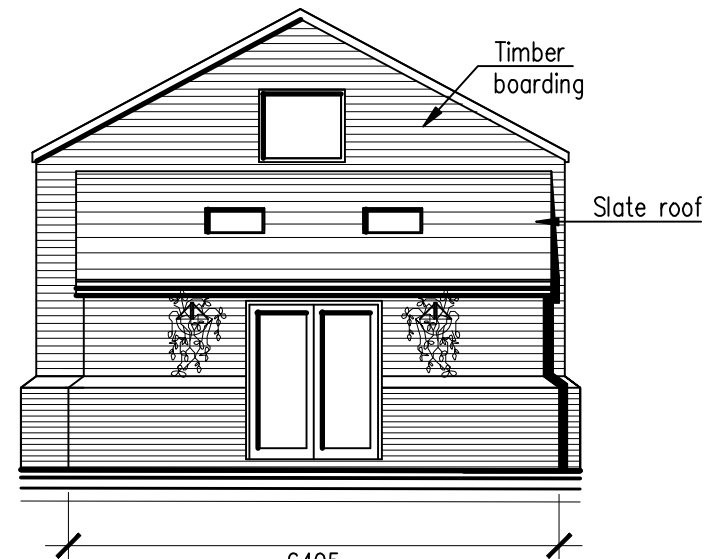



REAR ELEVATION

Scale 1:100

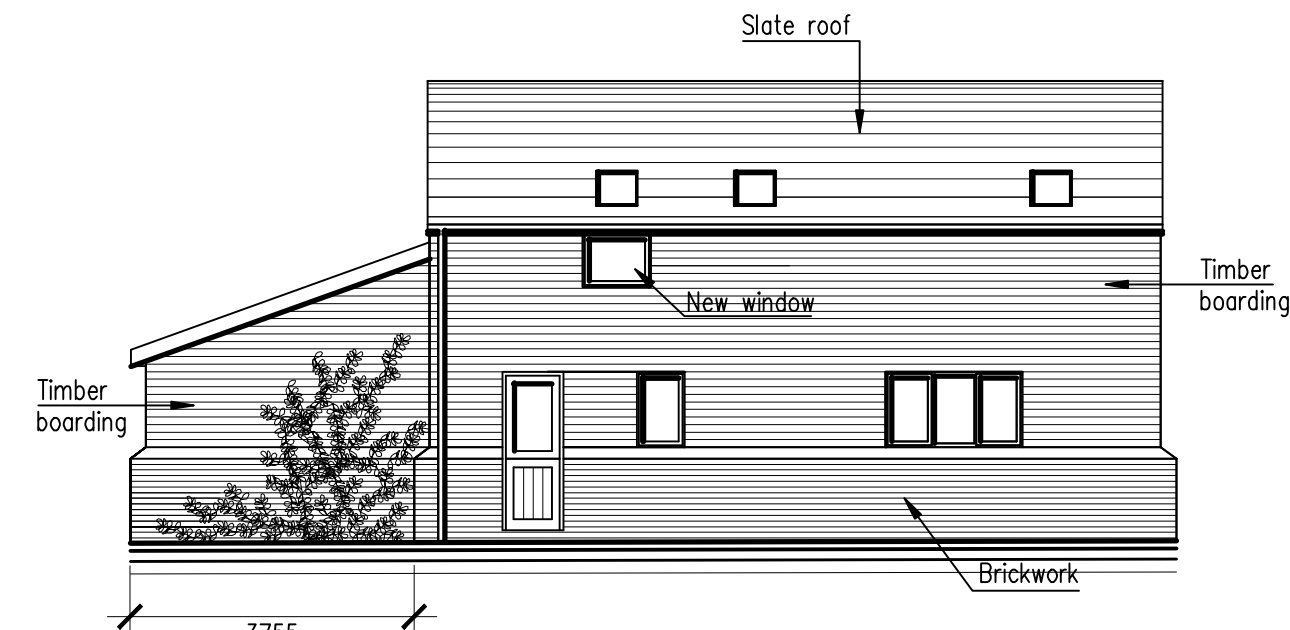



SIDE ELEVATION

Scale 1:100

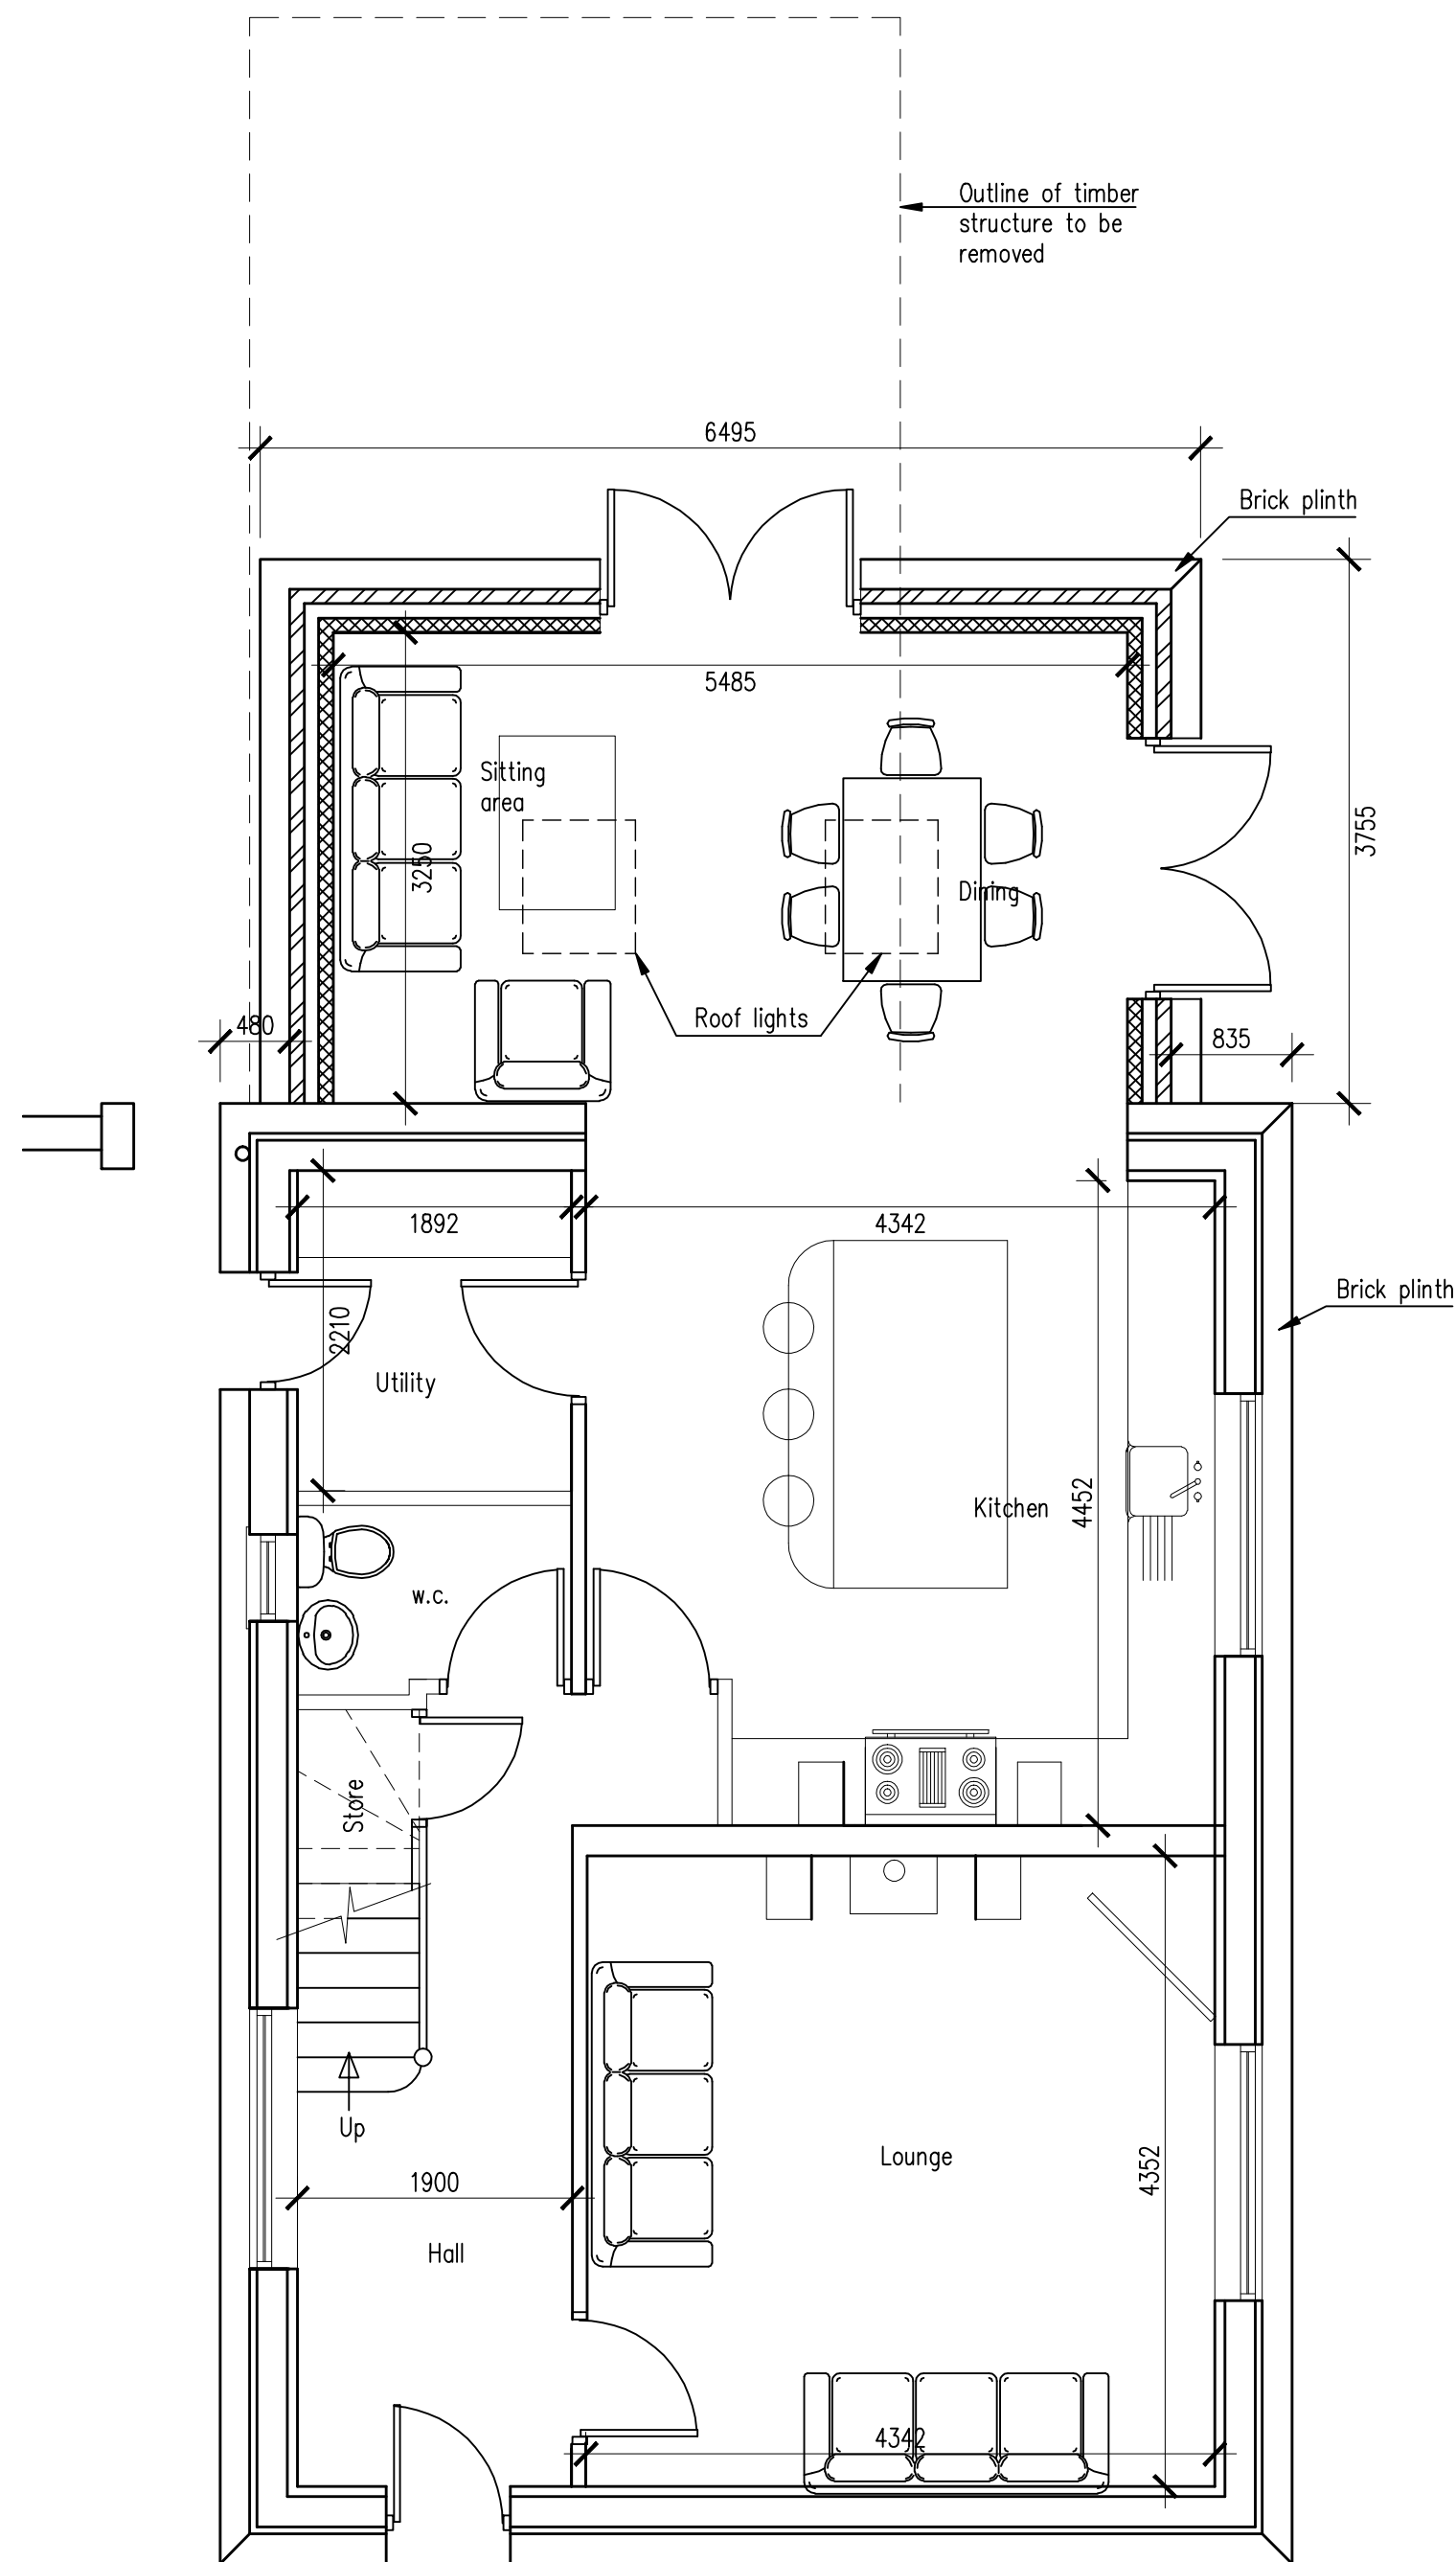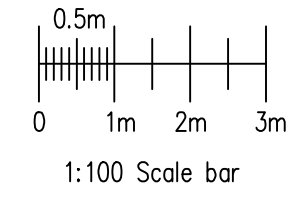

PROPOSED GROUND FLOOR PLAN

Scale 1:50

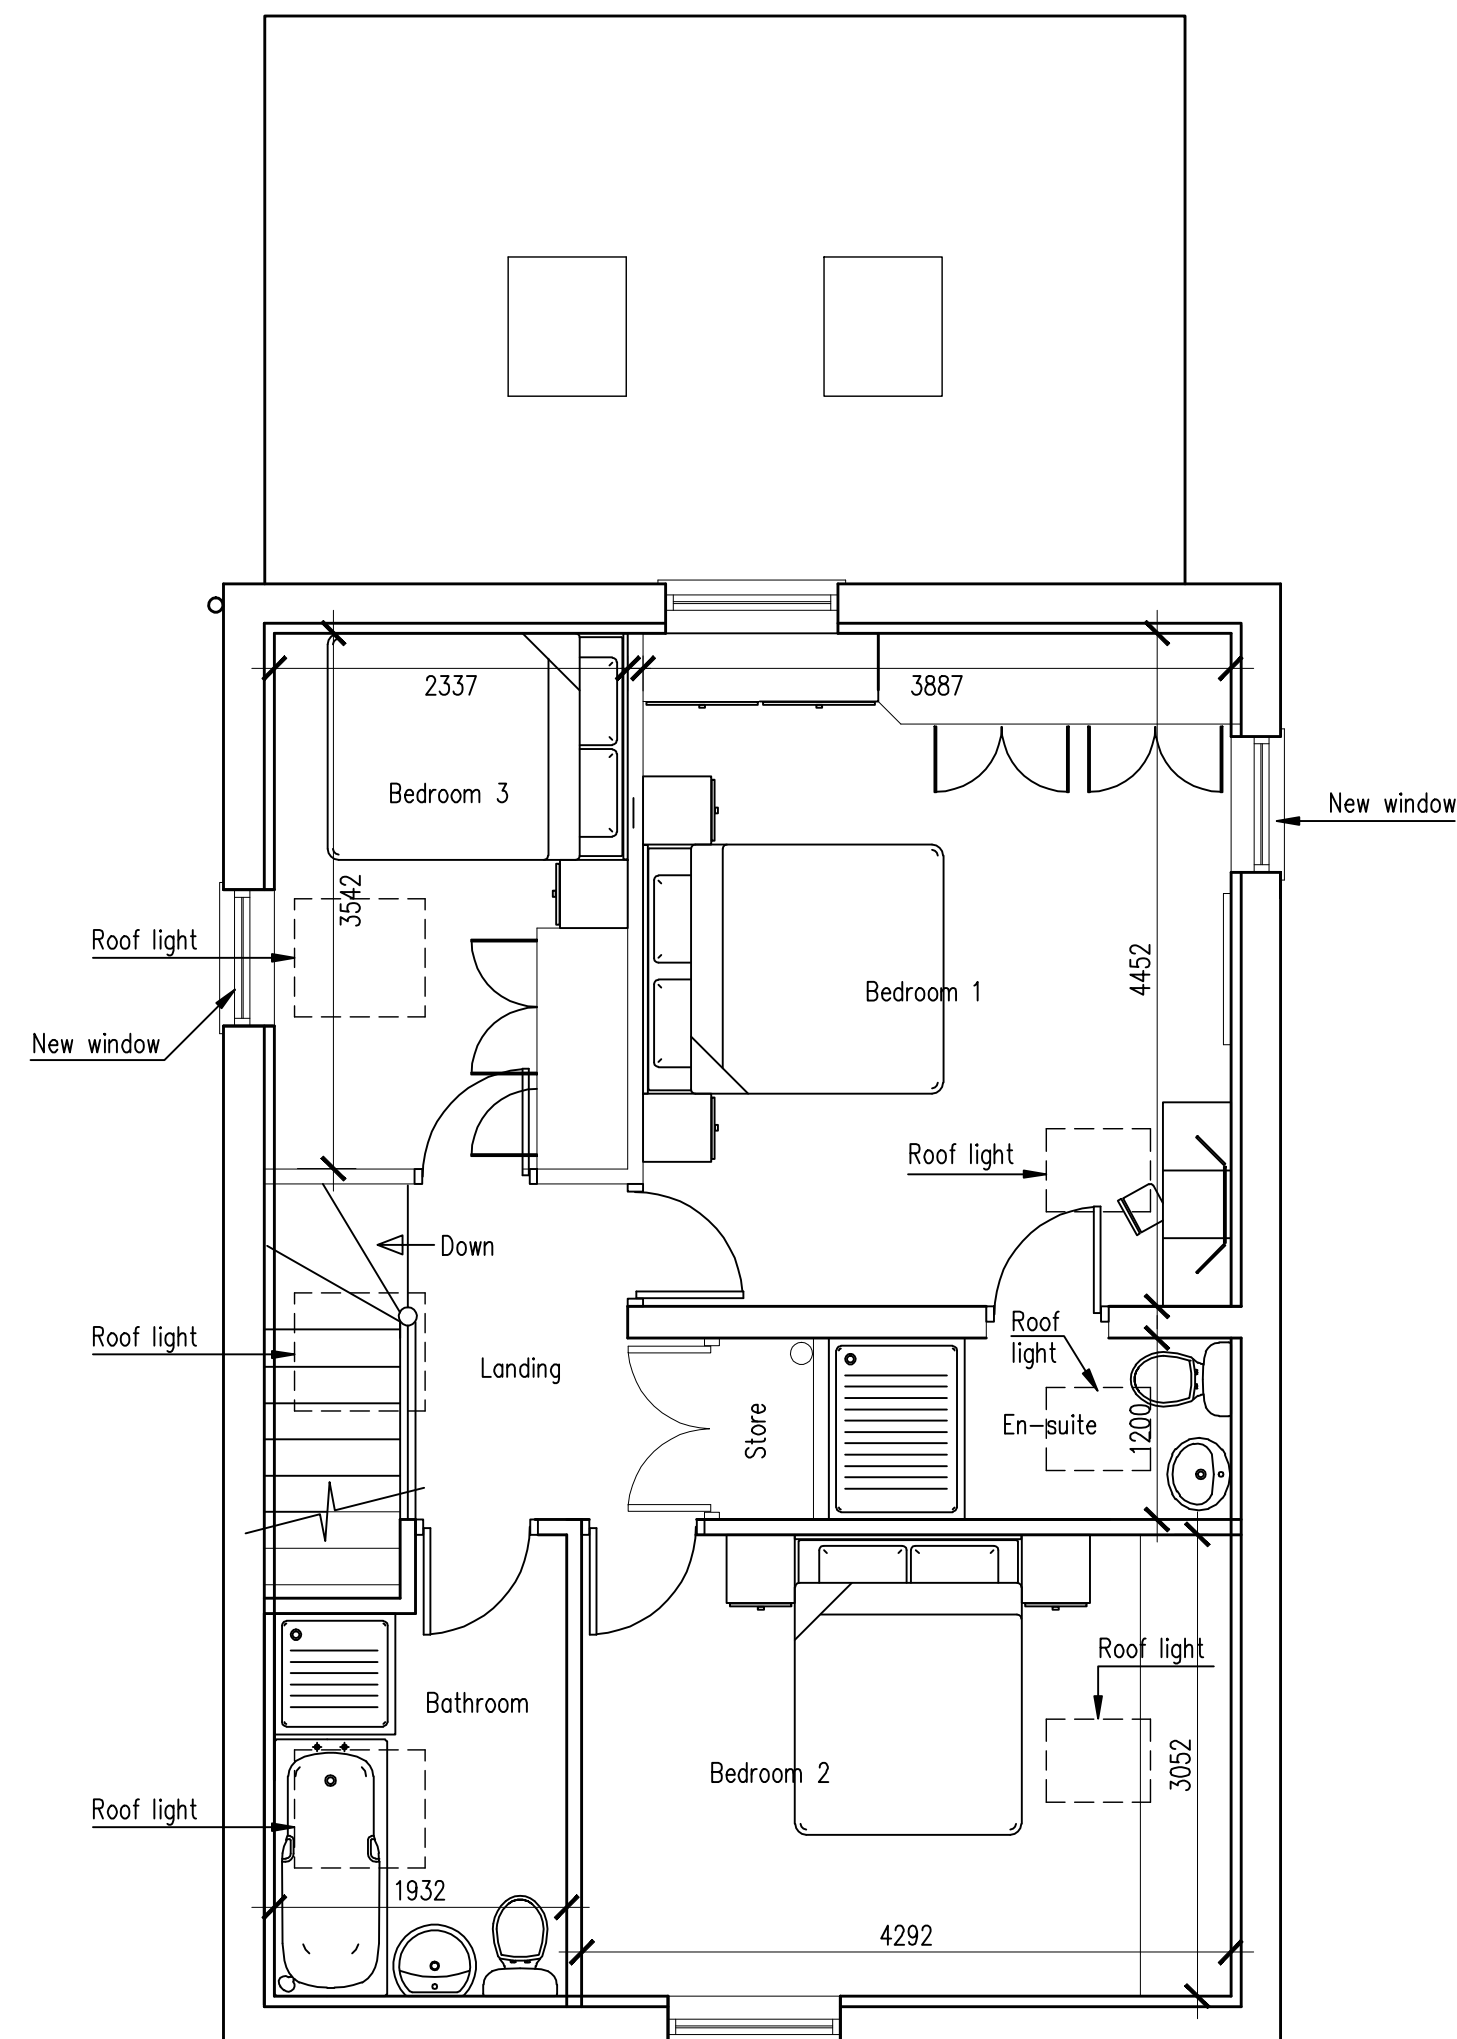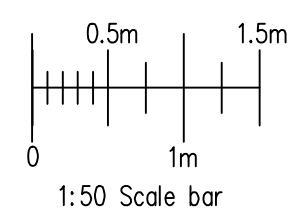

PROPOSED FIRST FLOOR PLAN



Scale 1:50

This existing window is to be lowered. The sill is to be at a height of 1.1m from first floor level to provide an escape window.



PROPOSED SITE PLAN

Scale 1:500

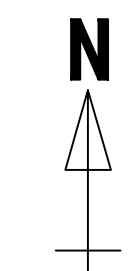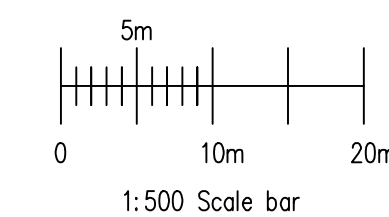

E	Amendments to the site plan	DH	10/11
C	Notes added to site plan	DH	06/11
Revision	Description	By	Appd. Date
Davis Design		56a Liverpool Road Penwortham Preston PR1 0DQ	
		01772 747862	
		01772 750047	
PROPOSED PLANS AND ELEVATIONS			
LANESIDE FARM BARN			
BROWN HOUSE LANE			
HIGHER WHEELTON			
Drawn DH	Checked	Approved	Date 08/10
Scale 1:50 1:100 1:500	Drawing No. DD/903/2	Revision E	