



PROPOSED GROUND FLOOR PLAN

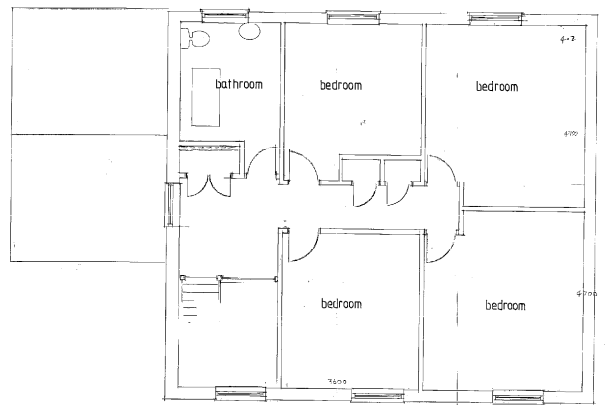

PROPOSED FIRST FLOOR PLAN

 

Proposed detached dwelling for Mr & Mrs. D Waterworth on
 land at Pompan Brow, Bretherton
 drawn by Artech Design 01772 456592
 drawing no. Z1956/2
 Scale 1:50 June 2011