


REVISION	DATE	DESCRIPTION	DRAWN	CHECKED
01	17-08-10	Boundary clarified	JAW	DPC

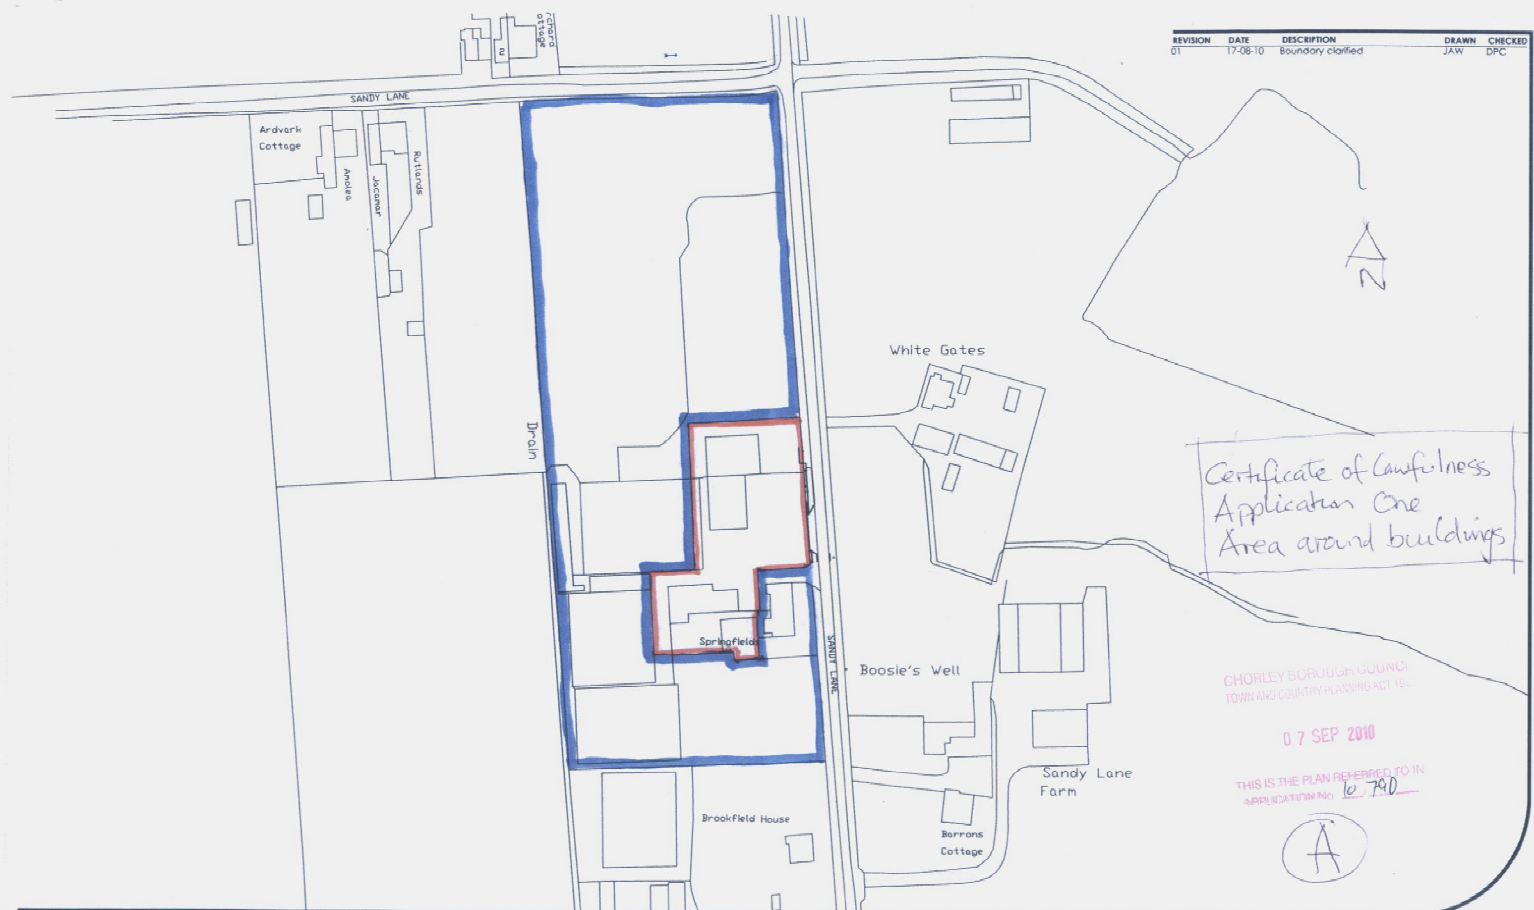

Certificate of Lawfulness
Application One
Area around buildings

CHORLEY BOROUGH COUNCIL
TOWN AND COUNTRY PLANNING ACT 1990

07 SEP 2010

THIS IS THE PLAN REFERRED TO IN
APPLICATION NO. 16-790



NJSR
ARCHITECTS
PROJECT MANAGERS
INTERIOR DESIGNERS
CDM COORDINATORS
HEALTH & SAFETY MANAGERS
HISTORIC BUILDING CONSULTANTS

SOUTHPORT | t: 01704 531 252 | f: 01704 532 833 | e: southport@njsr.co.uk
MANCHESTER | t: 0161 873 8770 | f: 0161 873 8771 | e: manchester@njsr.co.uk
WWW.NJSR.CO.UK | WWW.NJSRPROJECTSERVICES.CO.UK

ORIGINAL DRAWING SIZE: A3
© NJSR Chartered Architects LLP.
INVENTION IN PEOPLE
This drawing is issued in confidence. It must not be copied, used or disclosed to third parties without the express permission of NJSR. It remains NJSR's property and must be returned on request. It is the contractor's responsibility to report any inconsistencies on this drawing, or between drawings, to NJSR and to request clarification and instruction before proceeding. Do not scale from this drawing. All dimensions to be checked on site prior to construction or manufacture.



Client
Jon Guest
Project
Sandy Lane Mawdesley

Title		Date	Drawn	Checked
Site Plan		14.06.10	JAW	DPC
Scale	1:1250	Dwg. No.	02	Rev
Contract	1297.001			01