




South West Elevation

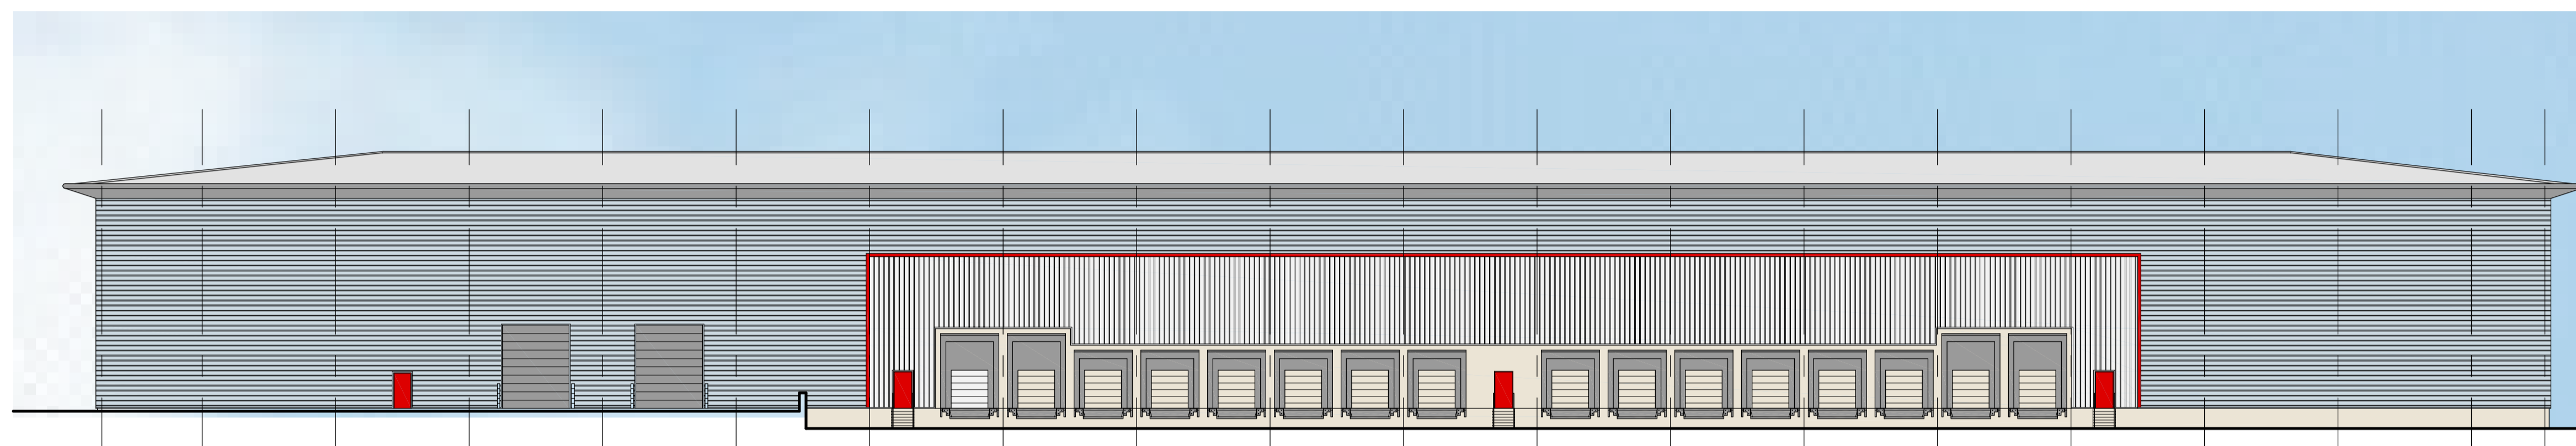

North East Elevation

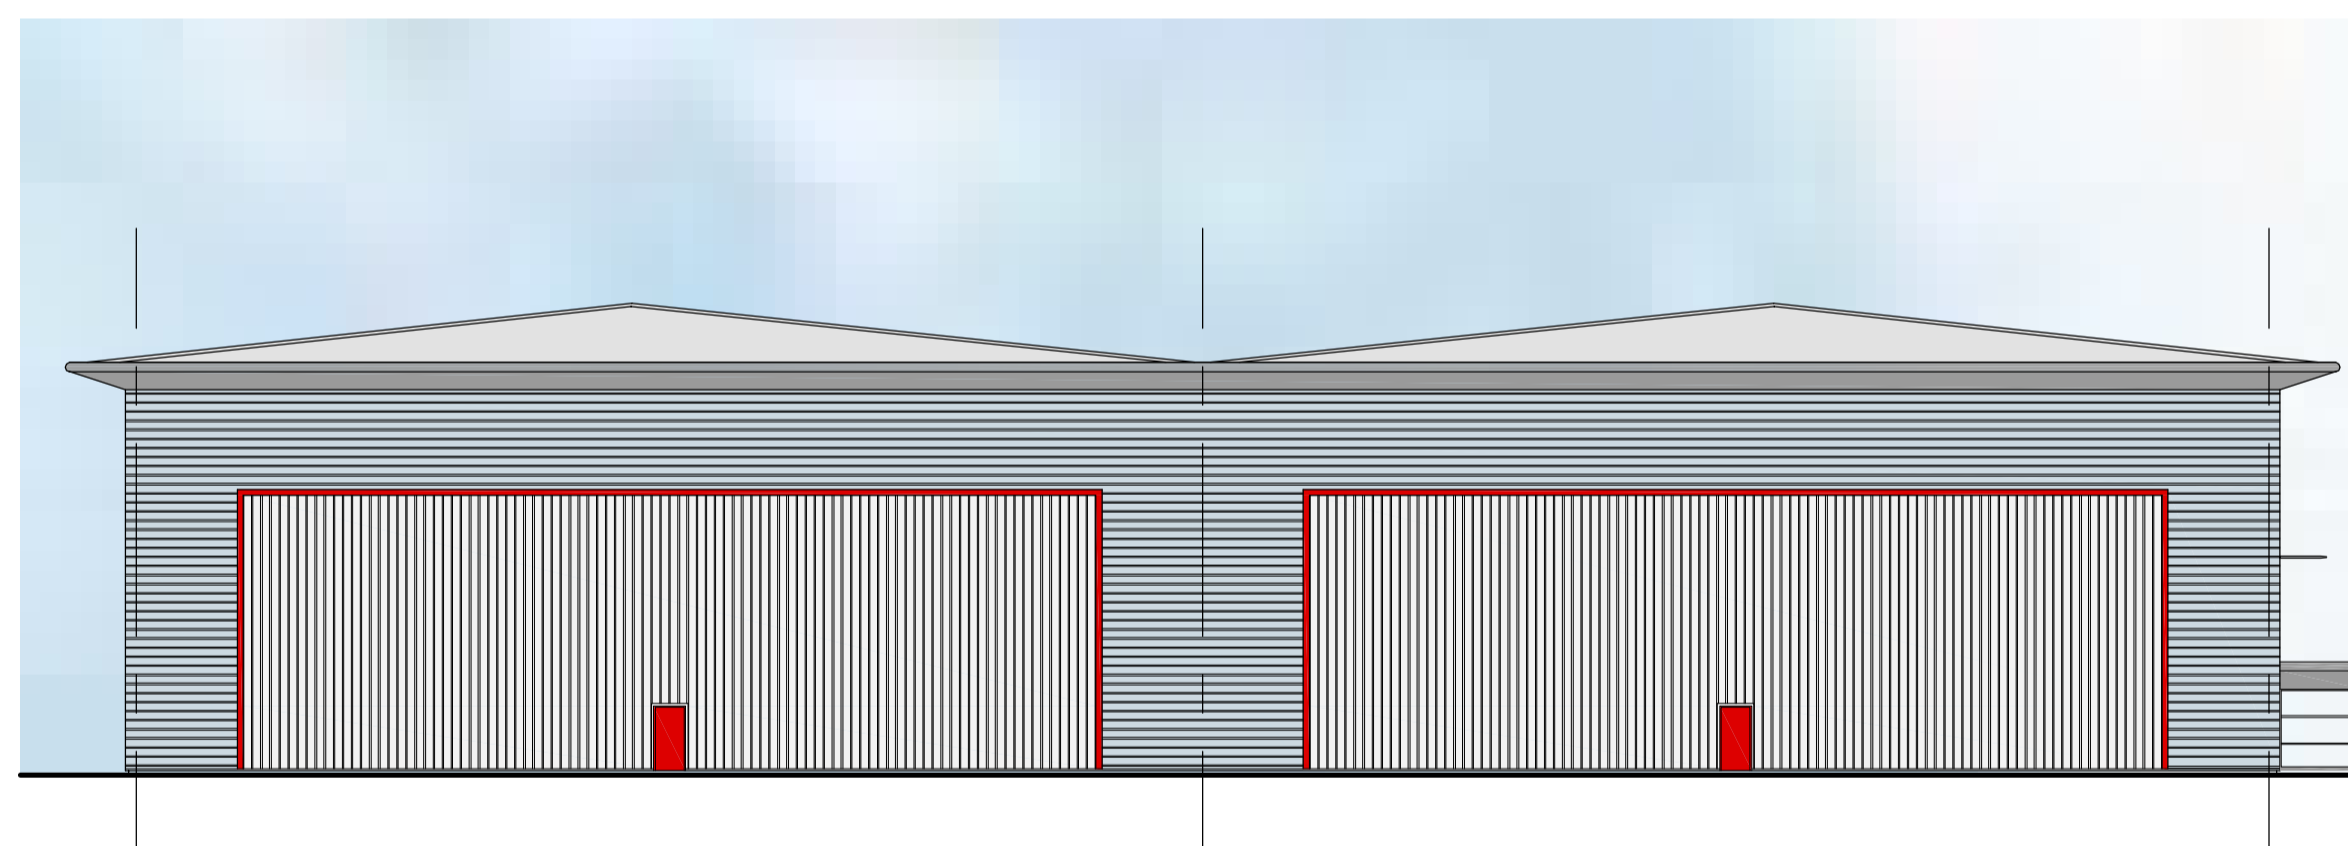

North West Elevation

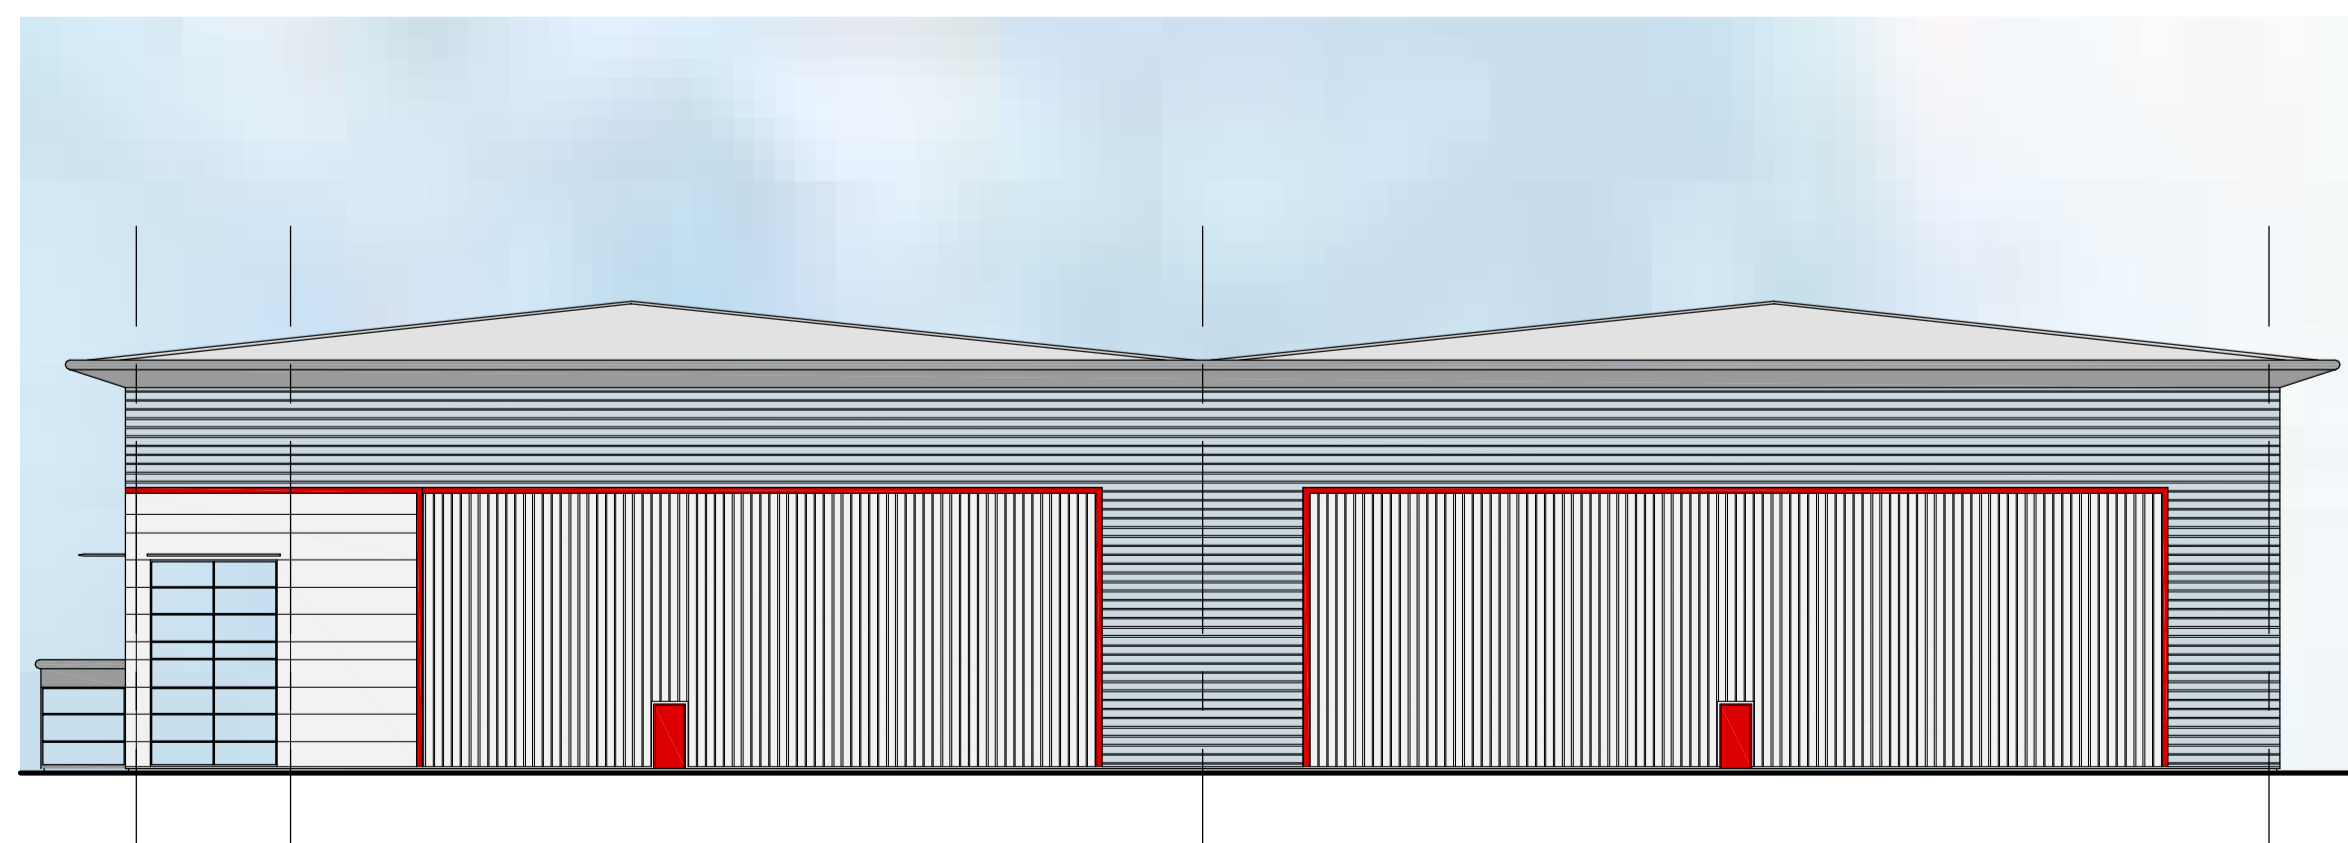

South East Elevation

Schedule of Materials

Distribution Centre

Roof
 Profiled metal cladding panels in Goosewing Grey (HPS200 Ultra Finish) with Merlin Grey eaves fascia and soffit.

Walls
 Horizontally spanning profiled metal cladding panels in Duck Egg Blue (HPS200 Ultra Finish) with vertically spanning profiled metal cladding panels in Sirius Silver (HPS200 Ultra Metallic Finish) and Red feature band.

Personnel Doors
 Metal faced flush doors painted Red.

Loading Doors
 Insulated metal doors with PPC outer finish in Silver / Merlin Grey.

Offices

Roof
 Profiled metal cladding panels in Goosewing Grey (HPS200 Ultra Finish) with Merlin Grey eaves fascia and soffit.

Walls
 Horizontally spanning composite micro-rib metal panels in Sirius Silver (HPS200 Ultra Metallic Finish).

Windows/Doors
 PPC frames in graphite grey with grey tinted glazing and grey lookalike panel spandrels where required.

Entrance Lobby and Canopy
 Profiled metal cladding panel roof in Goosewing Grey (HPS200 Ultra Finish) with Merlin Grey eaves soffit and fascia and Merlin Grey composite micro-rib metal panels in Merlin Grey (HPS200 Ultra Finish) above glazing.

no.	date	revision	by
-----	------	----------	----



aja architects llp
 1170 Elliott Court
 Herald Avenue
 Coventry Business Park
 COVENTRY CV5 6UB
 T: 024 7625 3200
 F: 024 7625 3210
 E: aja@aja-architects.com
 W: www.aja-architects.com

aja architects llp is a limited liability partnership registered in England No. OC326721
 client



project

Revolution Park
 Chorley

drawing

Proposed Elevations
 Plot 5

scale 1:250 drawn KT

checked date 12/08/11

no

5050 - 49