


# GROVE FARM, ADLINGTON

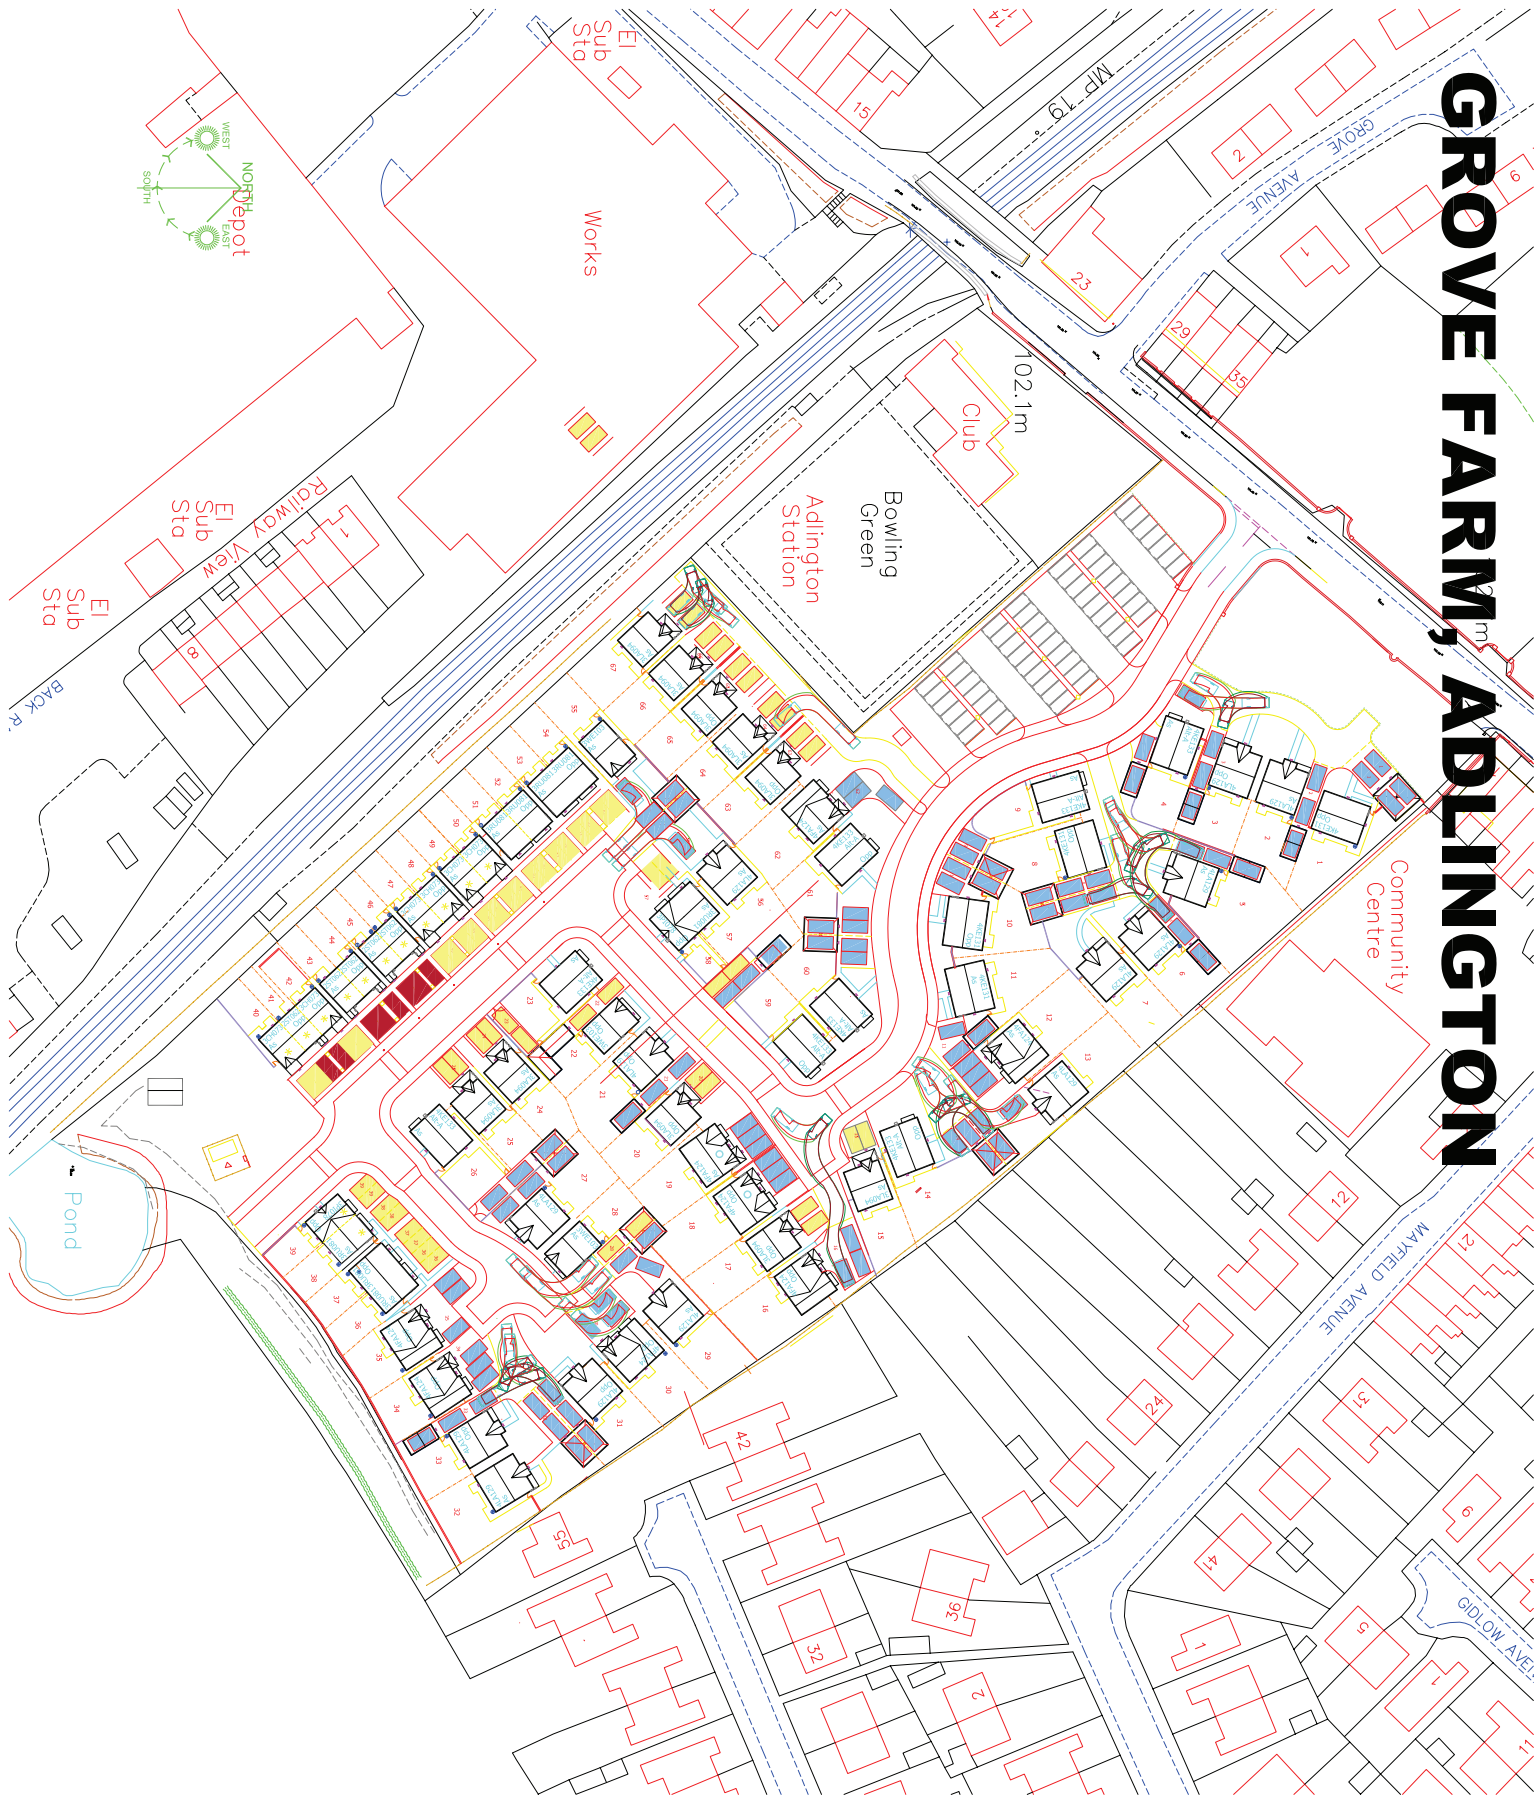

**PROPOSED PARKING**  
SPACES ILLUSTRATED AS 2.4M X 4.8M

- 2 BED DWELLING / 1.5 SPACES
- 3 BED DWELLING / 2 SPACES
- 4 BED DWELLING / 3 SPACES

Rev	Date	Revised	By
Client	<b>BELWAY HOMES</b> <b>GROVE FARM</b> <b>ADLINGTON</b>		
Title	<b>PARKING LAYOUT</b>		
Date	16-11-11	Drawn by	TJA
Scale	1:500 @ A1	Drawn by	BHW/091/05
<small>Asite Planning &amp; Design Ltd          148-150, GUYARD ROAD          WIDEN, WEST SUSSEX BN9 6JG          T: 01323 770300          E: info@asiteplanning.co.uk          W: www.asiteplanning.co.uk</small>			

This drawing is the property of Asite Planning & Design Limited and shall not be used, copied, reproduced, or otherwise disseminated without the written consent of Asite Planning & Design Limited.