



front entrance elevation

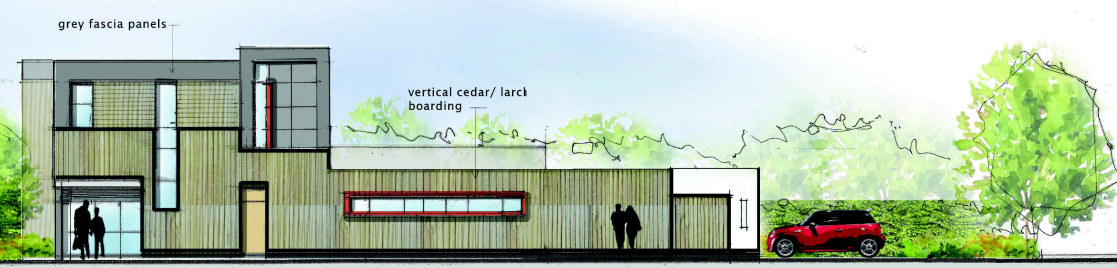


north east elevation



rear elevation

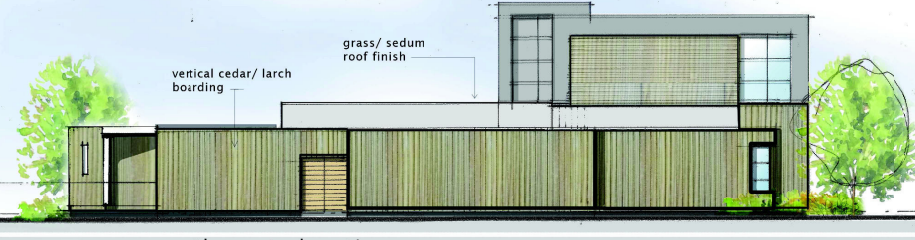

south west elevation

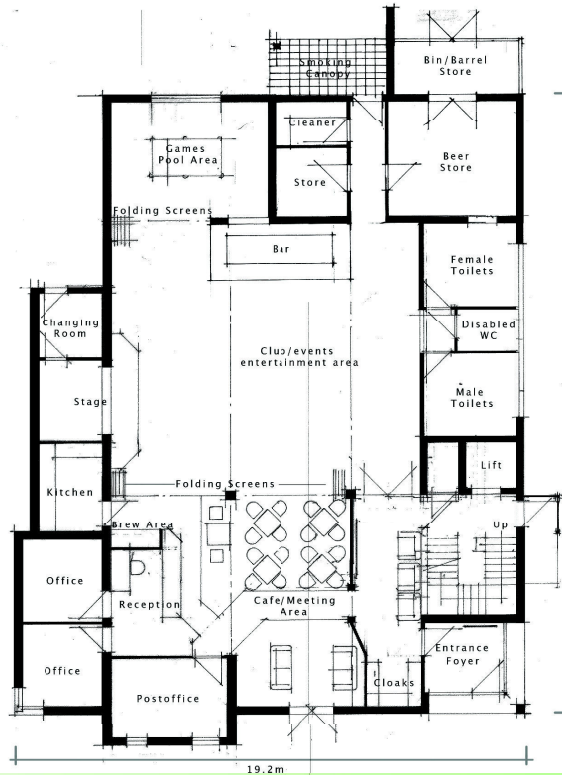

GROUND FLOOR PLAN



FIRST FLOOR PLAN

Community Building



Extension to Cuerden Residential Park

Drwg: 11-016 -1001 • Date: Oct 2011 • Sheet Size: A1 • Drawn: MCK • Scale: 1:100



mck associates limited
architecture • building surveying • project management