




EXISTING GROUND FLOOR
LEISURE CENTRE 1:200

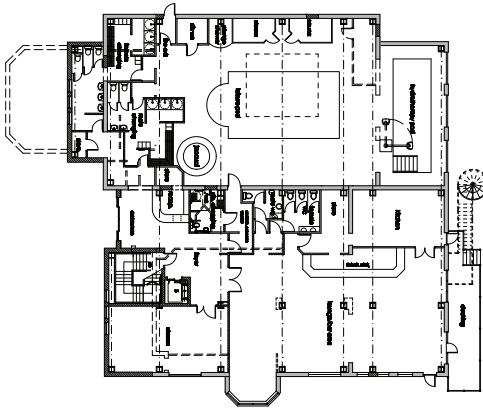


PROPOSED GROUND FLOOR (steelwork indicated)
LEISURE CENTRE 1:200

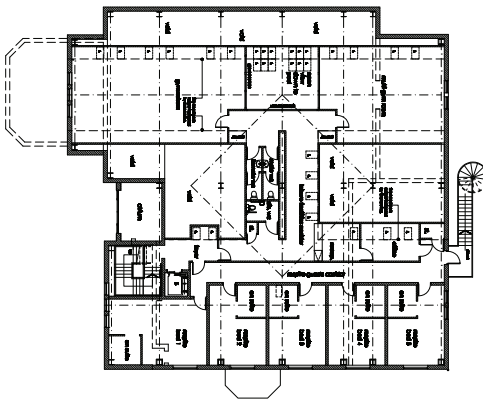


PROPOSED FIRST FLOOR (steelwork indicated)
LEISURE CENTRE 1:200

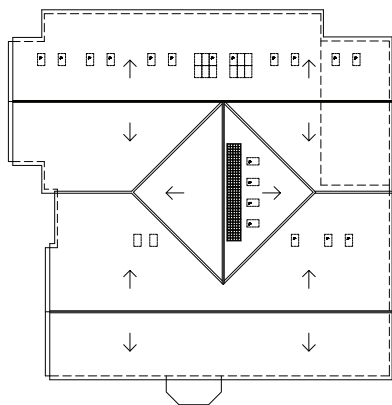


PROPOSED ROOF PLAN
LEISURE CENTRE 1:200

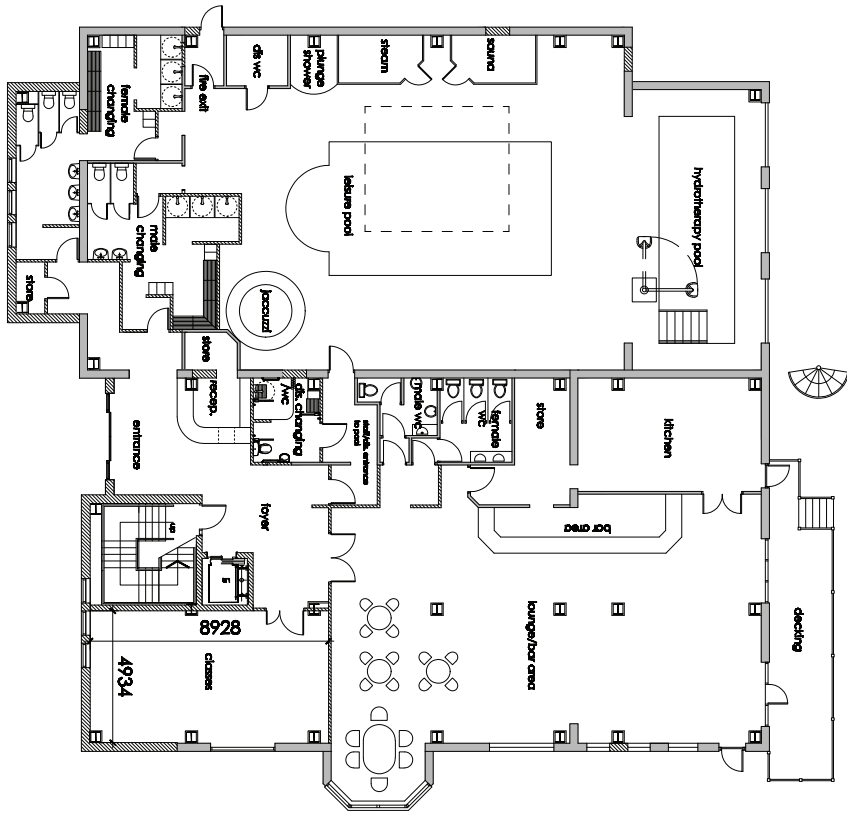

PROPOSED GROUND FLOOR
LEISURE CENTRE 1:100

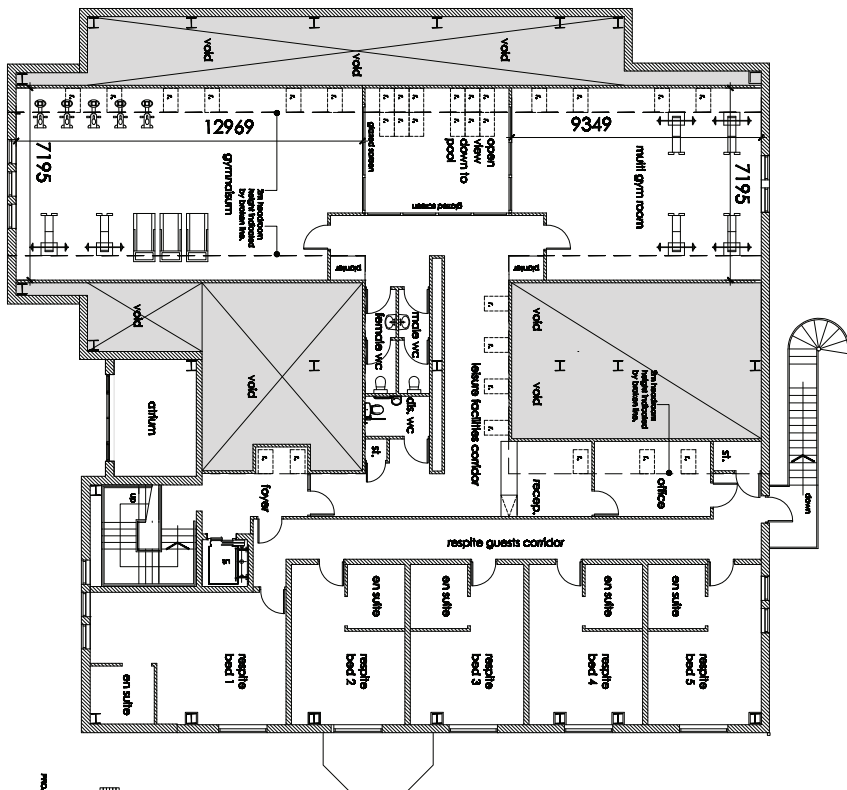

PROPOSED FIRST FLOOR
LEISURE CENTRE 1:100

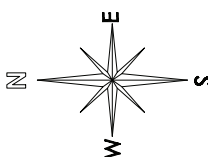

PA&B
Chartered Architects Ltd

Project: Proposed Hydro and Leisure Centre
 Location: North East Devon, Devon, UK
 Client: Devon County Council
 Date: 12/11/11
 Drawing No: 1000-01-01
 Scale: 1:100 @ A1
 Author: [Name]
 Check: [Name]
 Date: 12/11/11

Professional Services, 15-17, Church St, Exeter, Devon, EX1 1JF
 Tel: 01392 266111
 Fax: 01392 266112
 Email: info@paandb.co.uk
 Website: www.paandb.co.uk