


5. DIMENSIONS NOT TO BE SCALED FROM THIS DRAWING.

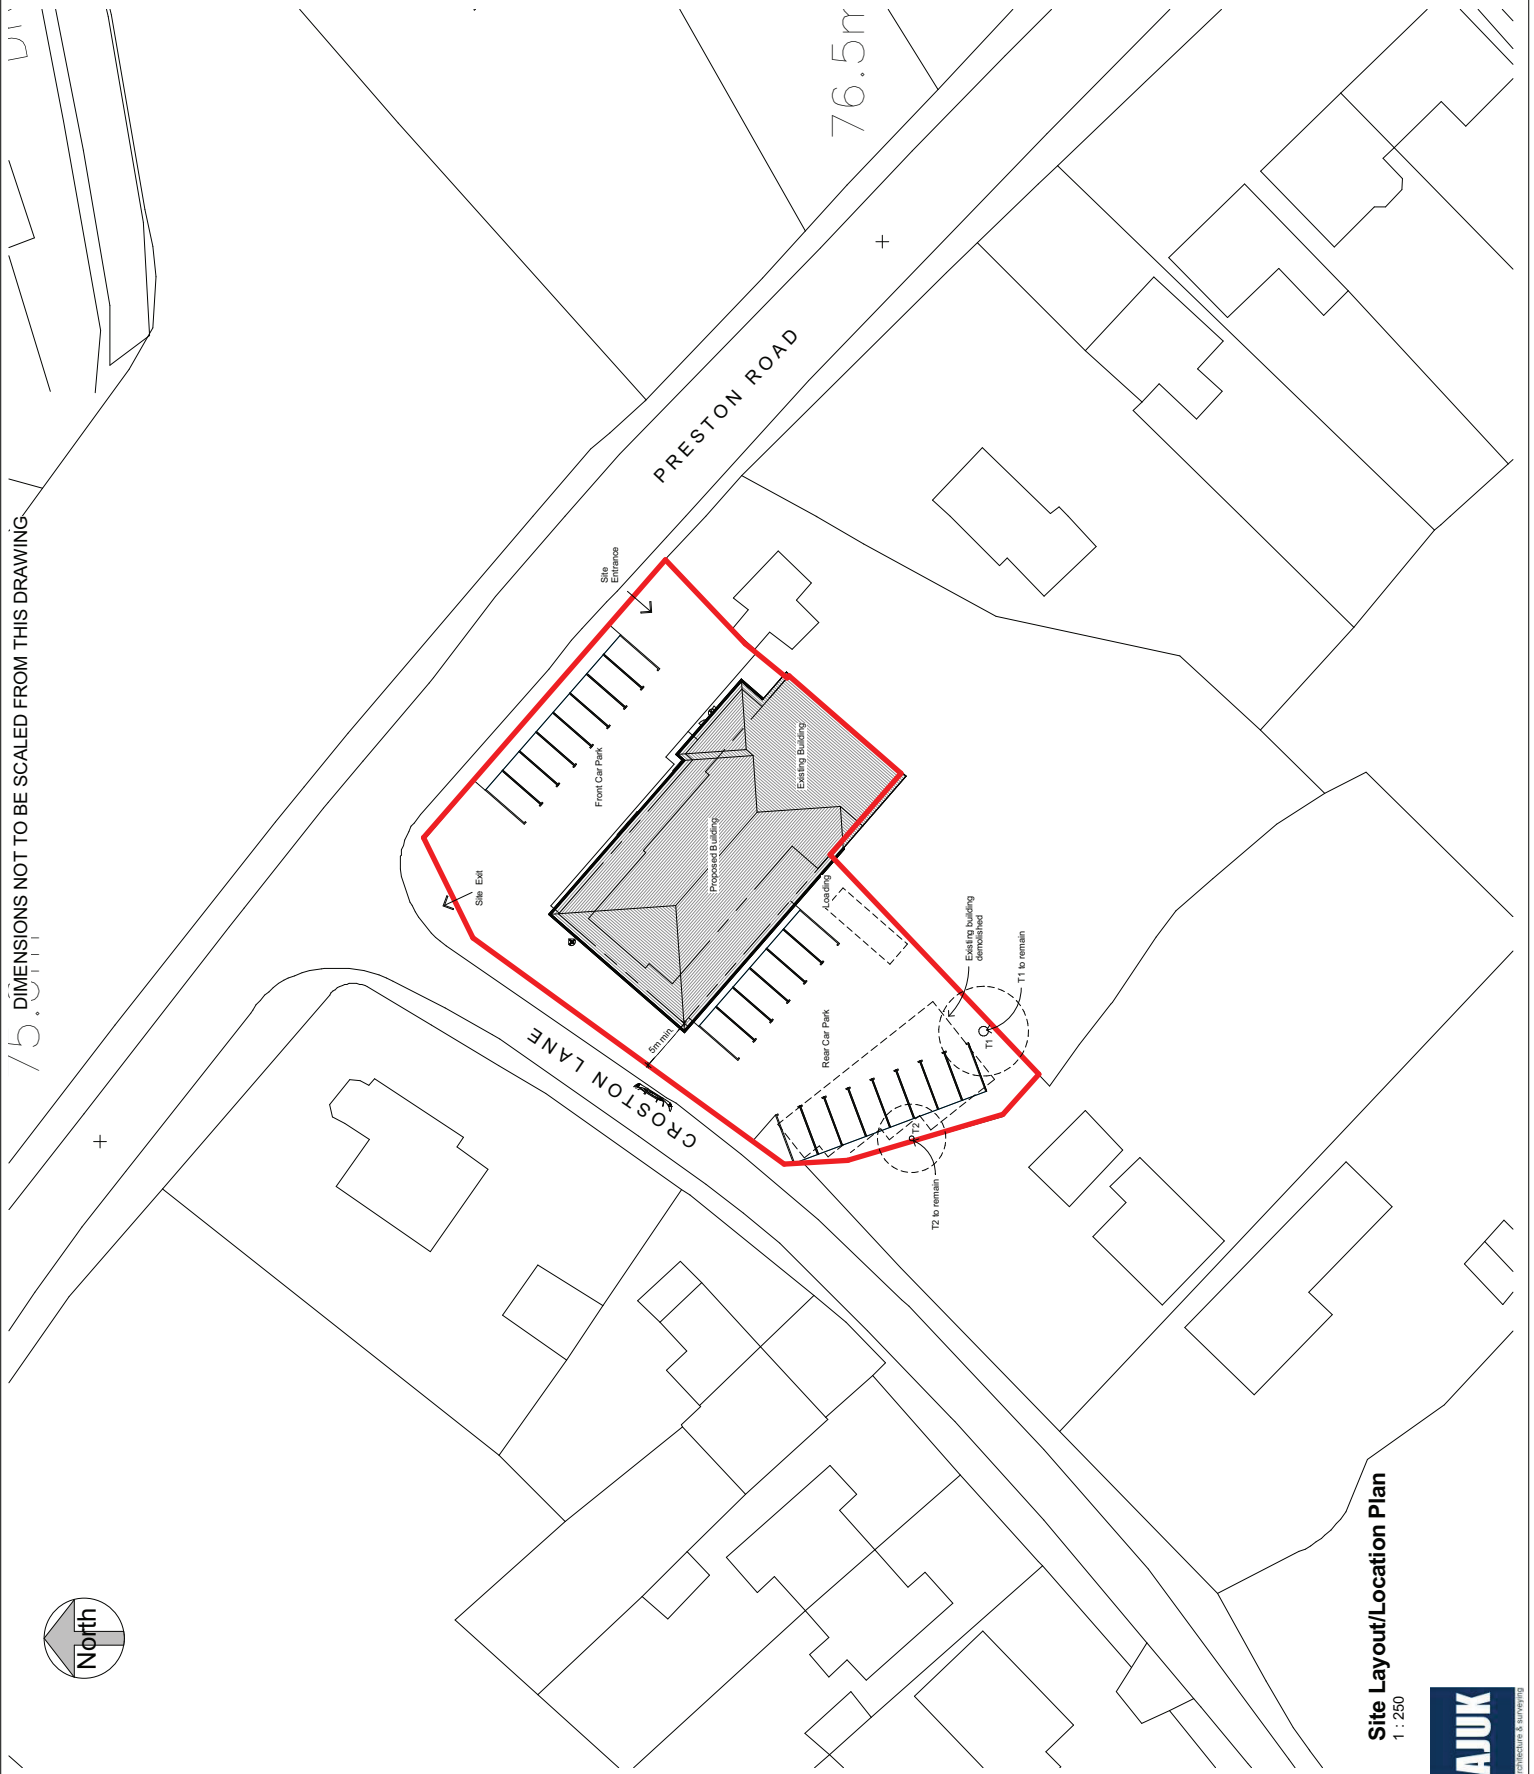

76.5m

PRESTON ROAD

CROSTON LANE



Rev.	Description	Date
A	T1 & T2 added	Mar 12

Project
 Proposed Replacement Building
 Disklok House
 Preston Road
 Charnock Richard
 Chorley PR7 5HH
 for Festive Lights Ltd

Alan Jones
 275 Church Street No 14 Woodley Square
 Blackpool Preston
 PR1 3JJ
 Tel: 01753 656400 Fax: 01772 561700
 Mobile: 07732 252525 Email: info@ajuk.com
Chartered Surveyors
 BUILDINGS SURVEYORS
 ARCHITECTURAL & INTERIOR DESIGNERS
 PROJECT MANAGERS

Proposed Site Plan

RICS
 Registered with the Royal Institution of Chartered Surveyors

Scale:	1 : 250	Date:	Aug 11	Drawn:	KH
Drawing No.:	PR11-196/03	Revision:	A	Project Size:	A1

Site Layout/Location Plan

1 : 250

