


5. DIMENSIONS NOT TO BE SCALED FROM THIS DRAWING.

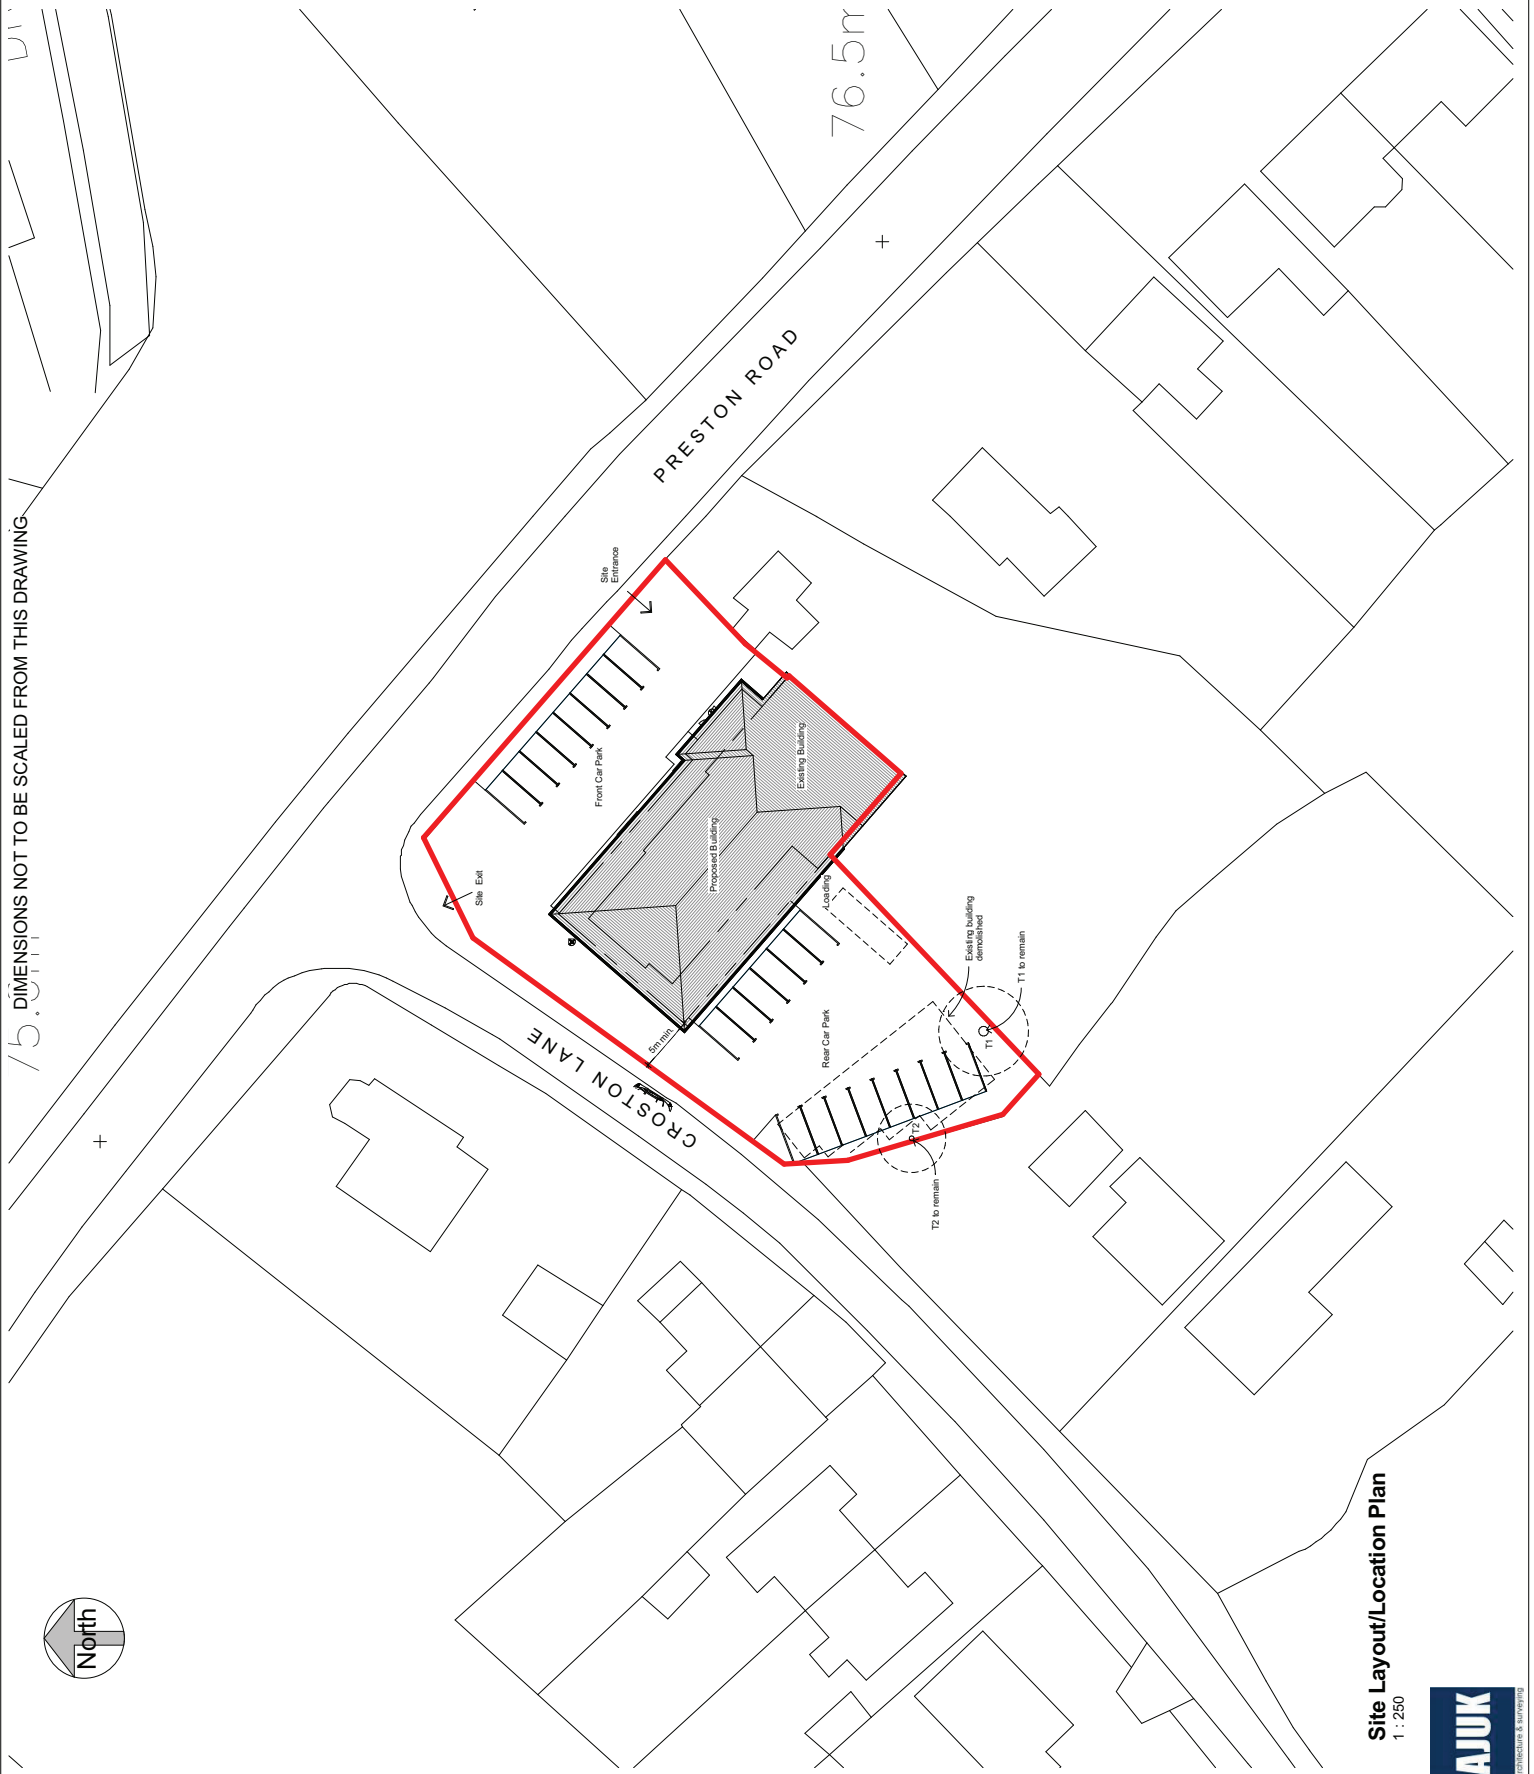

76.5m

Rev.	Description	Date
A	T1 & T2 added	Mar 12

**Project**  
 Proposed Replacement Building  
 Disklok House  
 Preston Road  
 Charmock Richard  
 Chorley PR7 5HH  
 for Festive Lights Ltd

**Alan Jones**  
 275 Church Street No 14 Woodley Square  
 Blackpool Preston PR1 3JJ  
**Chartered Surveyors**  
 Tel: 01753 705600 Fax: 01772 561700  
 www.alanjones.co.uk  
 ■ BUILDING SURVEYORS ■ ARCHITECTURAL & INTERIOR DESIGNERS ■ PROJECT MANAGERS ■  
 Email: info@aljuk.com

**Proposed Site Plan**

<b>Scale:</b> 1 : 250	<b>Date:</b> Aug 11	<b>Drawn:</b> KH
<b>Drawing No.:</b> PR1-1-98/03	<b>Revision:</b> A	<b>Page Size:</b> A1

Site Layout/Location Plan

1 : 250

