




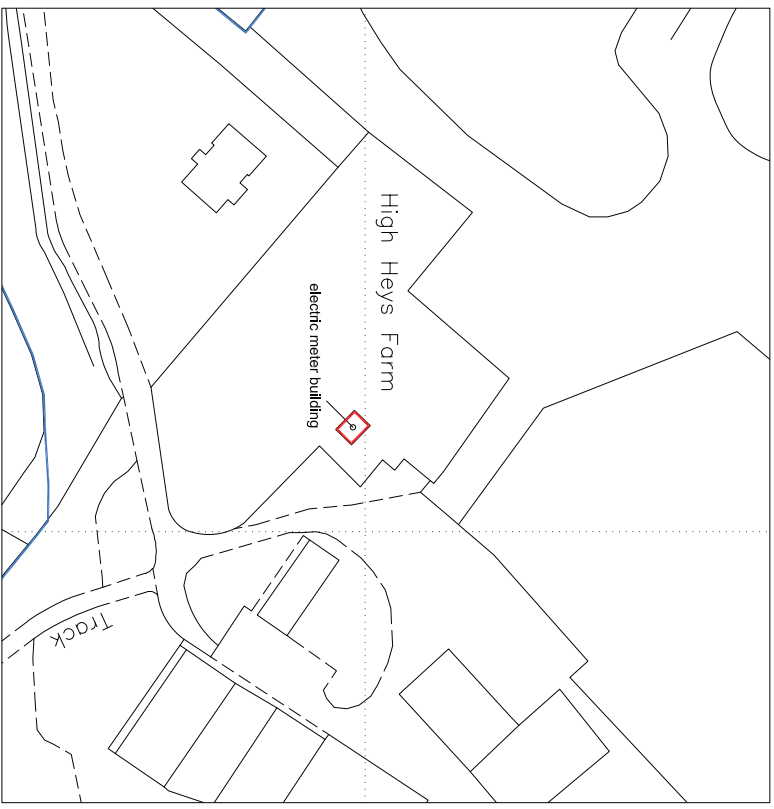

Location Plan Scale 1:1250

 

Site Layout 1:500

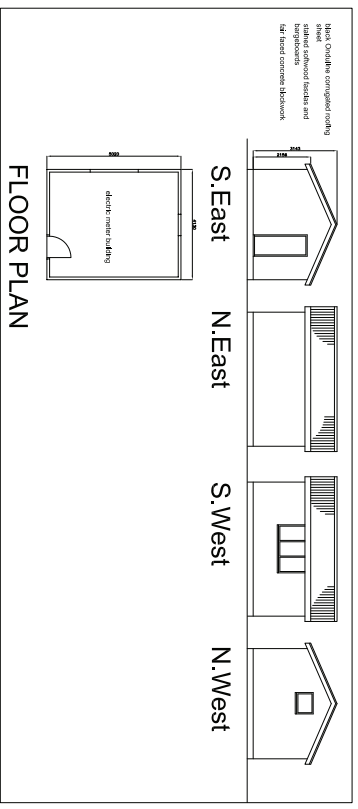

Electric Building 1:100

<b>CLIENT</b>					
Mr & Mrs K. White					
<b>PROJECT</b>					<b>213 KESTON ROAD</b> <b>LANGTON</b> TEL: 01527 261555 www.lmparchitects.co.uk
Propose electric meter building at High Heys Farm, Langton Row, Ecdessan, PR7 5PB					
<b>DOCUMENT</b>					<b>DATE</b> 21/10/11
Proposed Location Plan, Site Plan & Detail Plan.					
<b>SCALE</b>	<b>DATE</b>	<b>DRAWN</b>	<b>CHECKED</b>	<b>REV</b>	
as shown @ A1	as1	11/069/P02			