




Approximate positions of existing cracks and damaged stonework taken from condition survey are shown in red on elevations

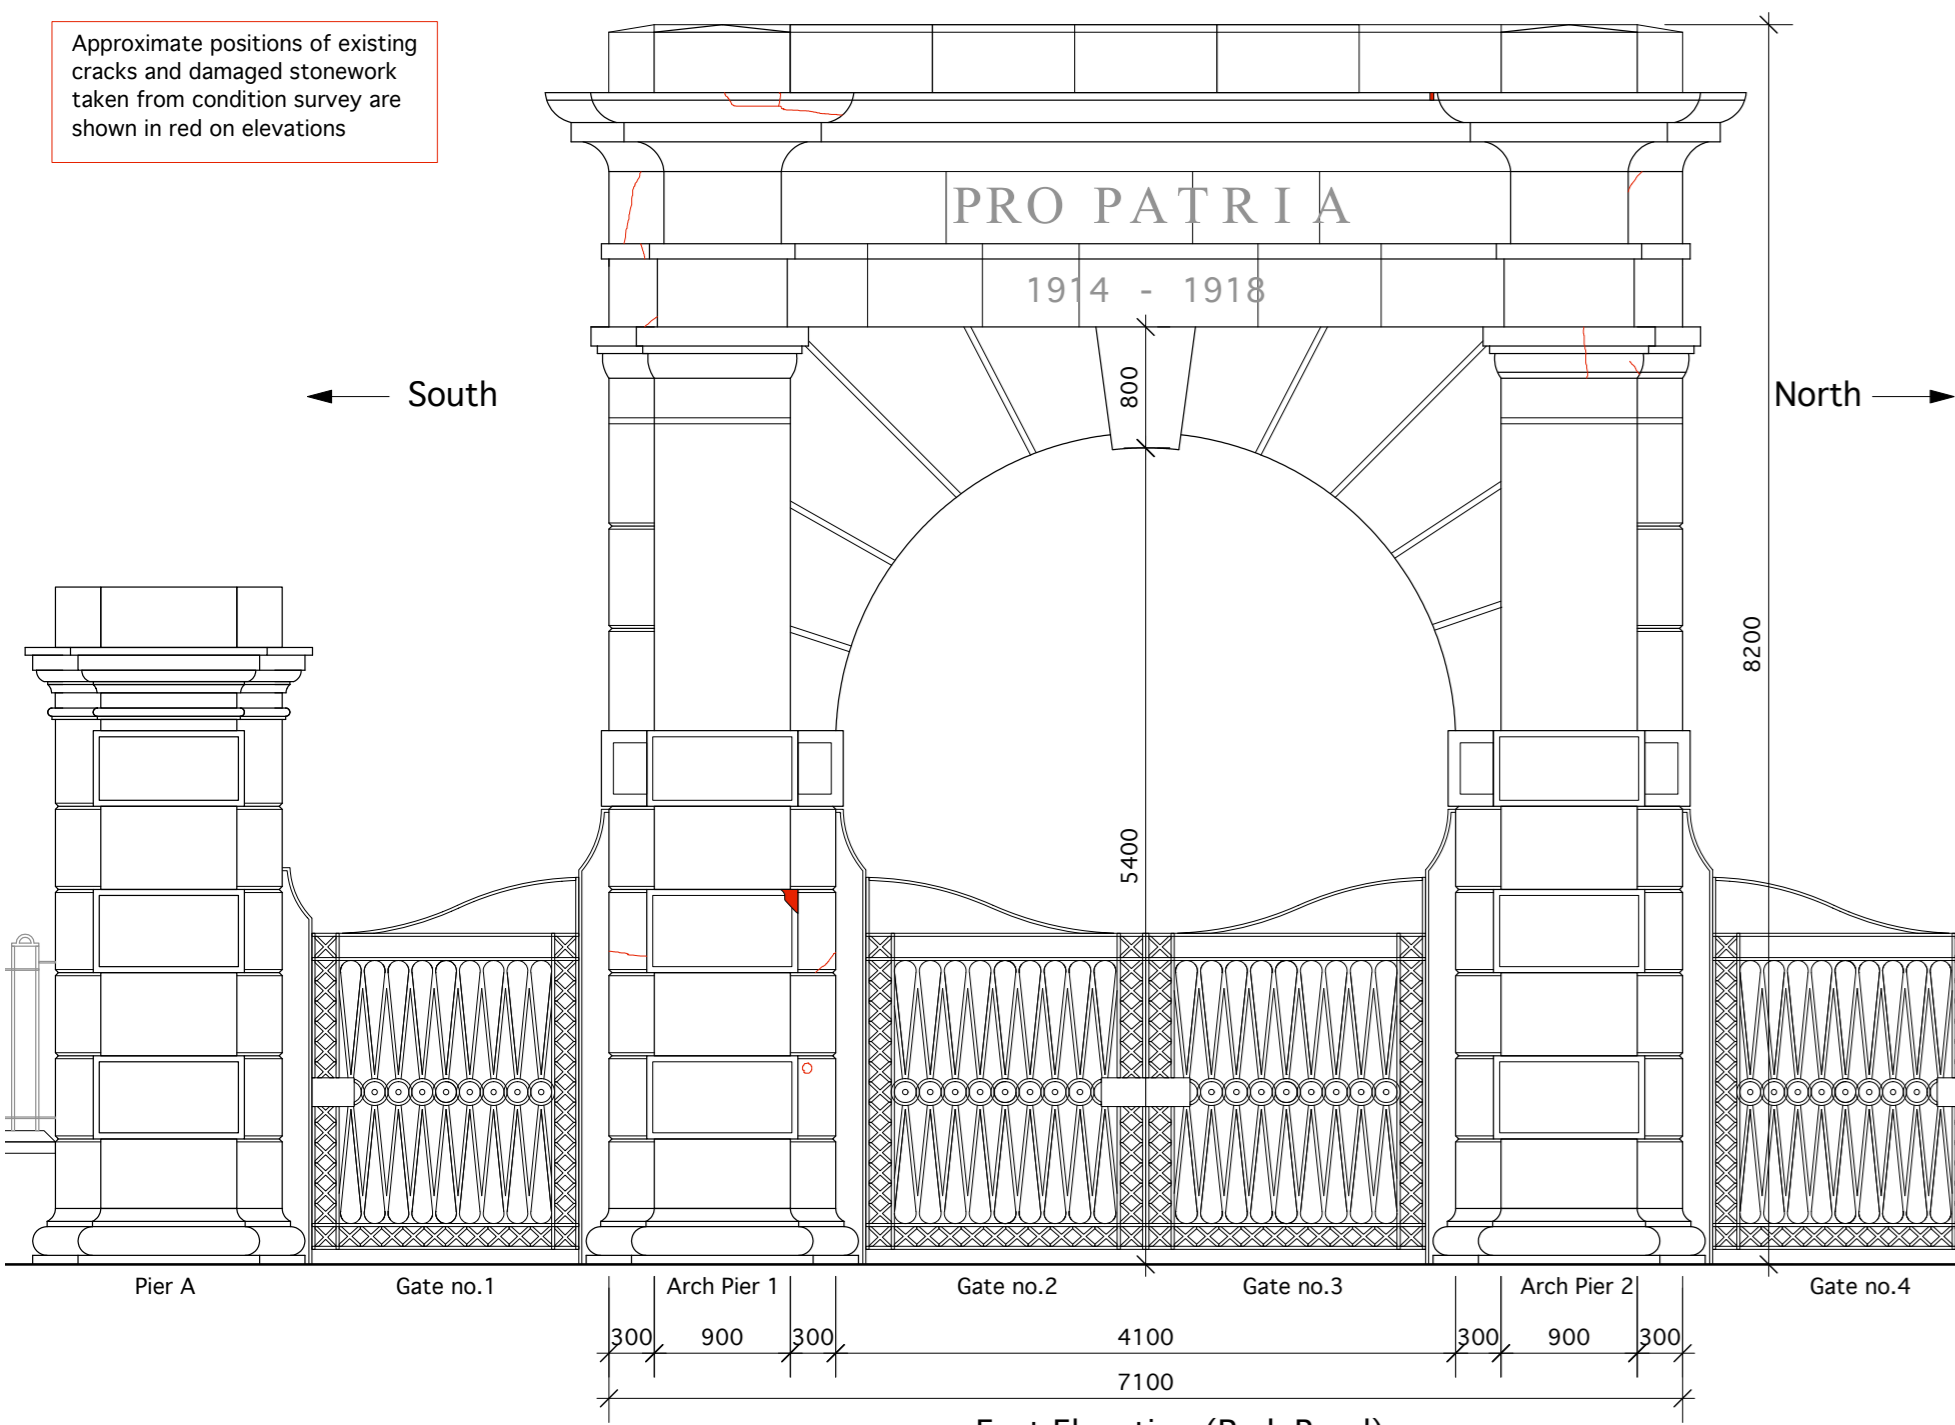

East Elevation (Park Road)  
Scale 1:50

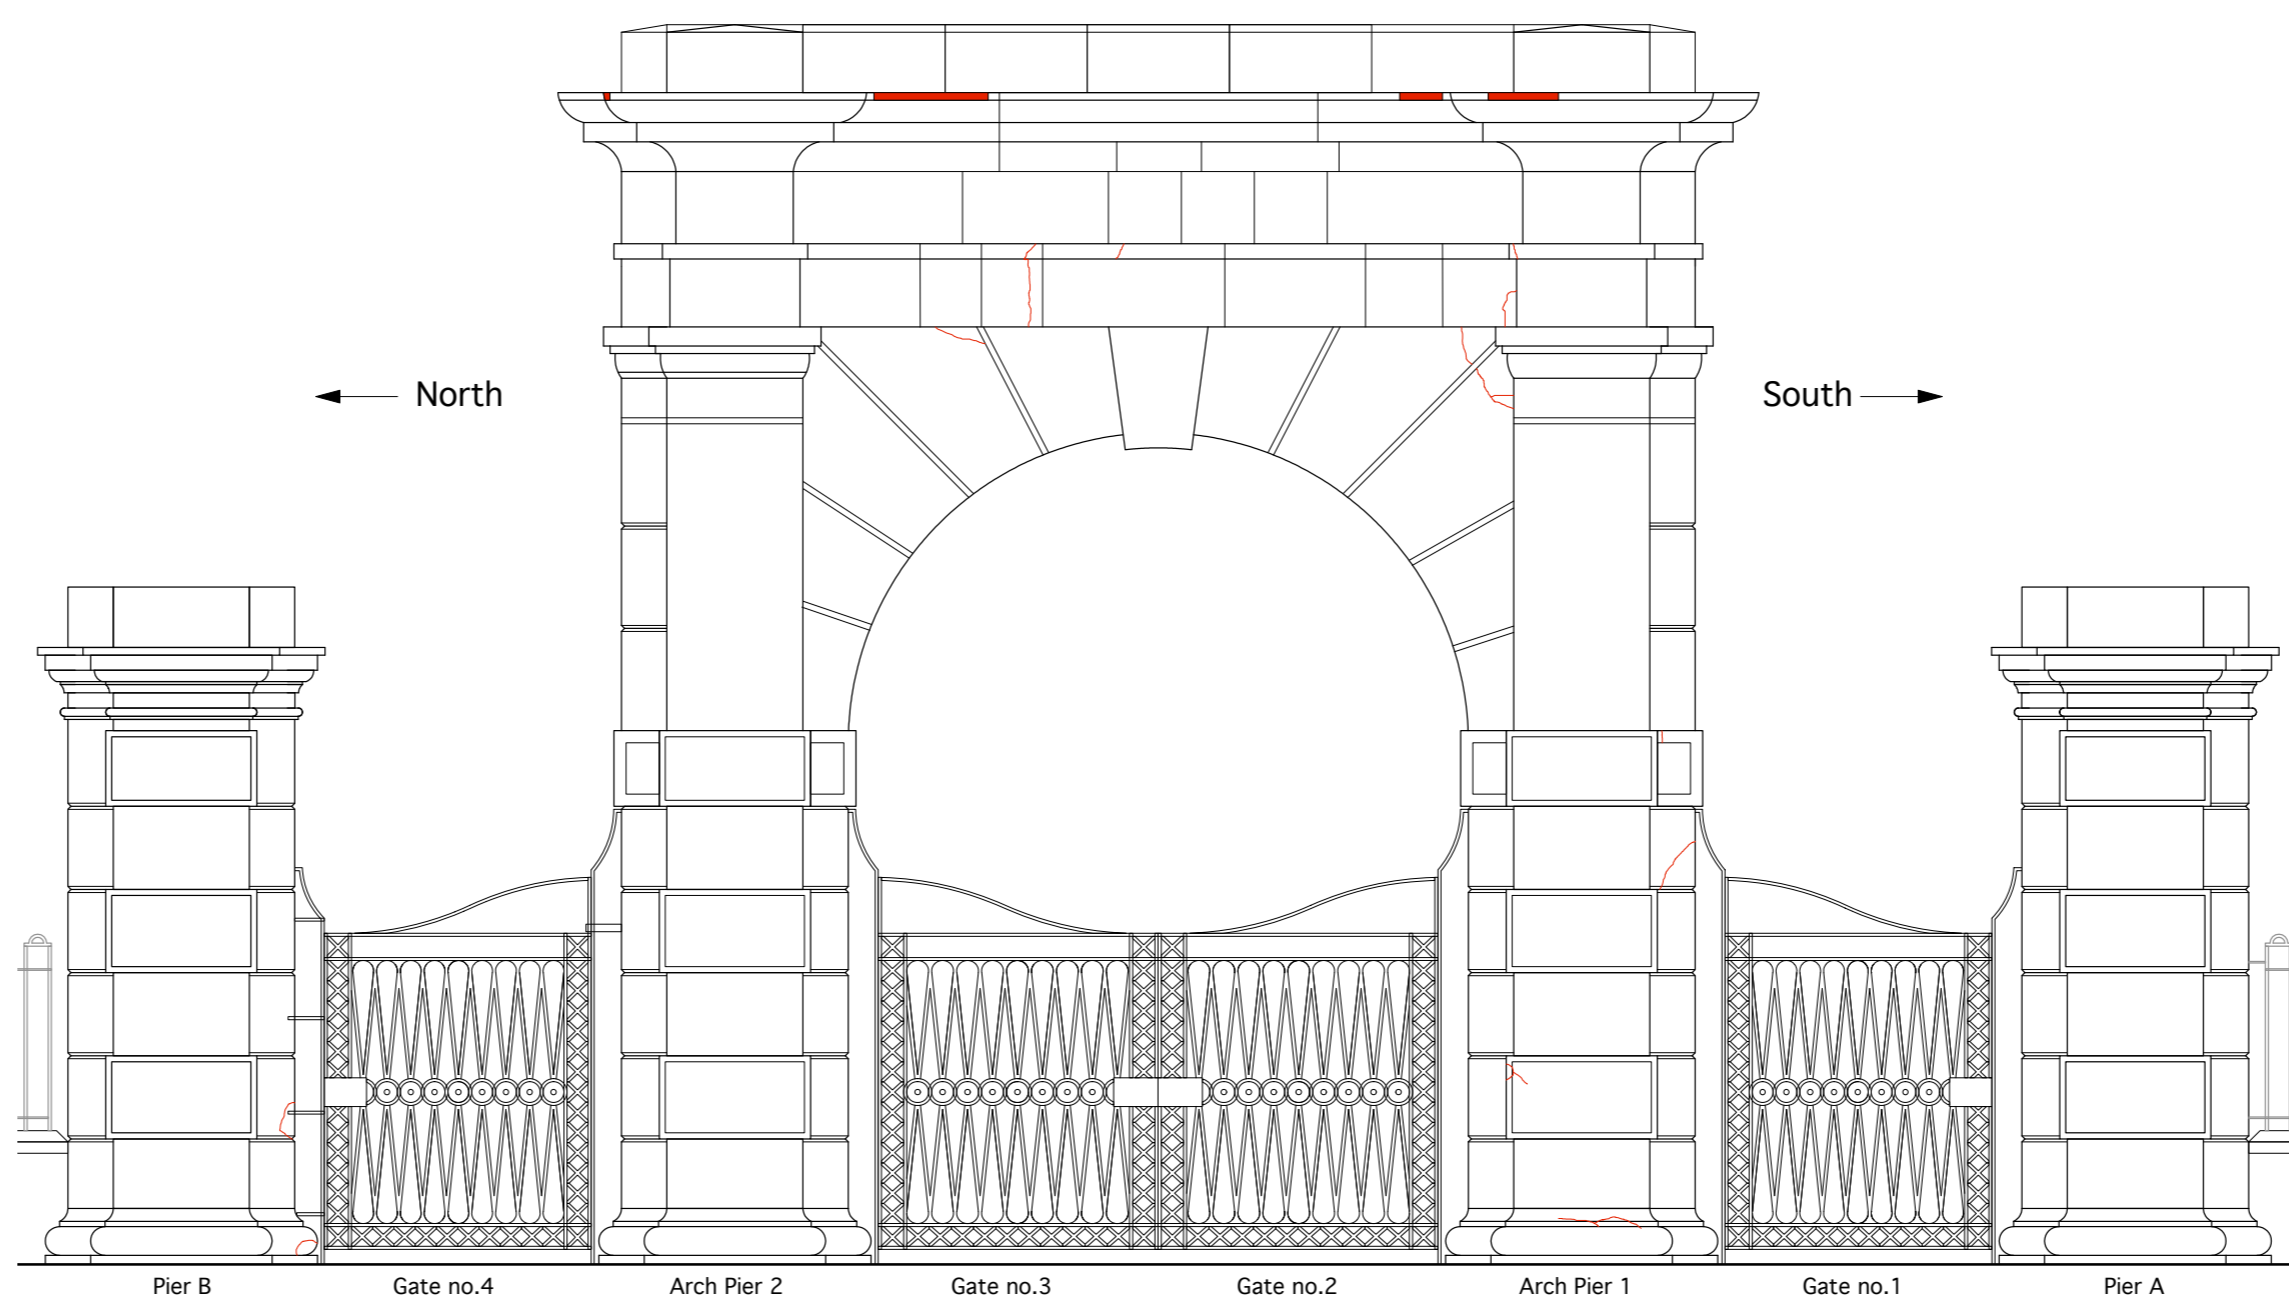

West Elevation (Astley Park)  
Scale 1:50

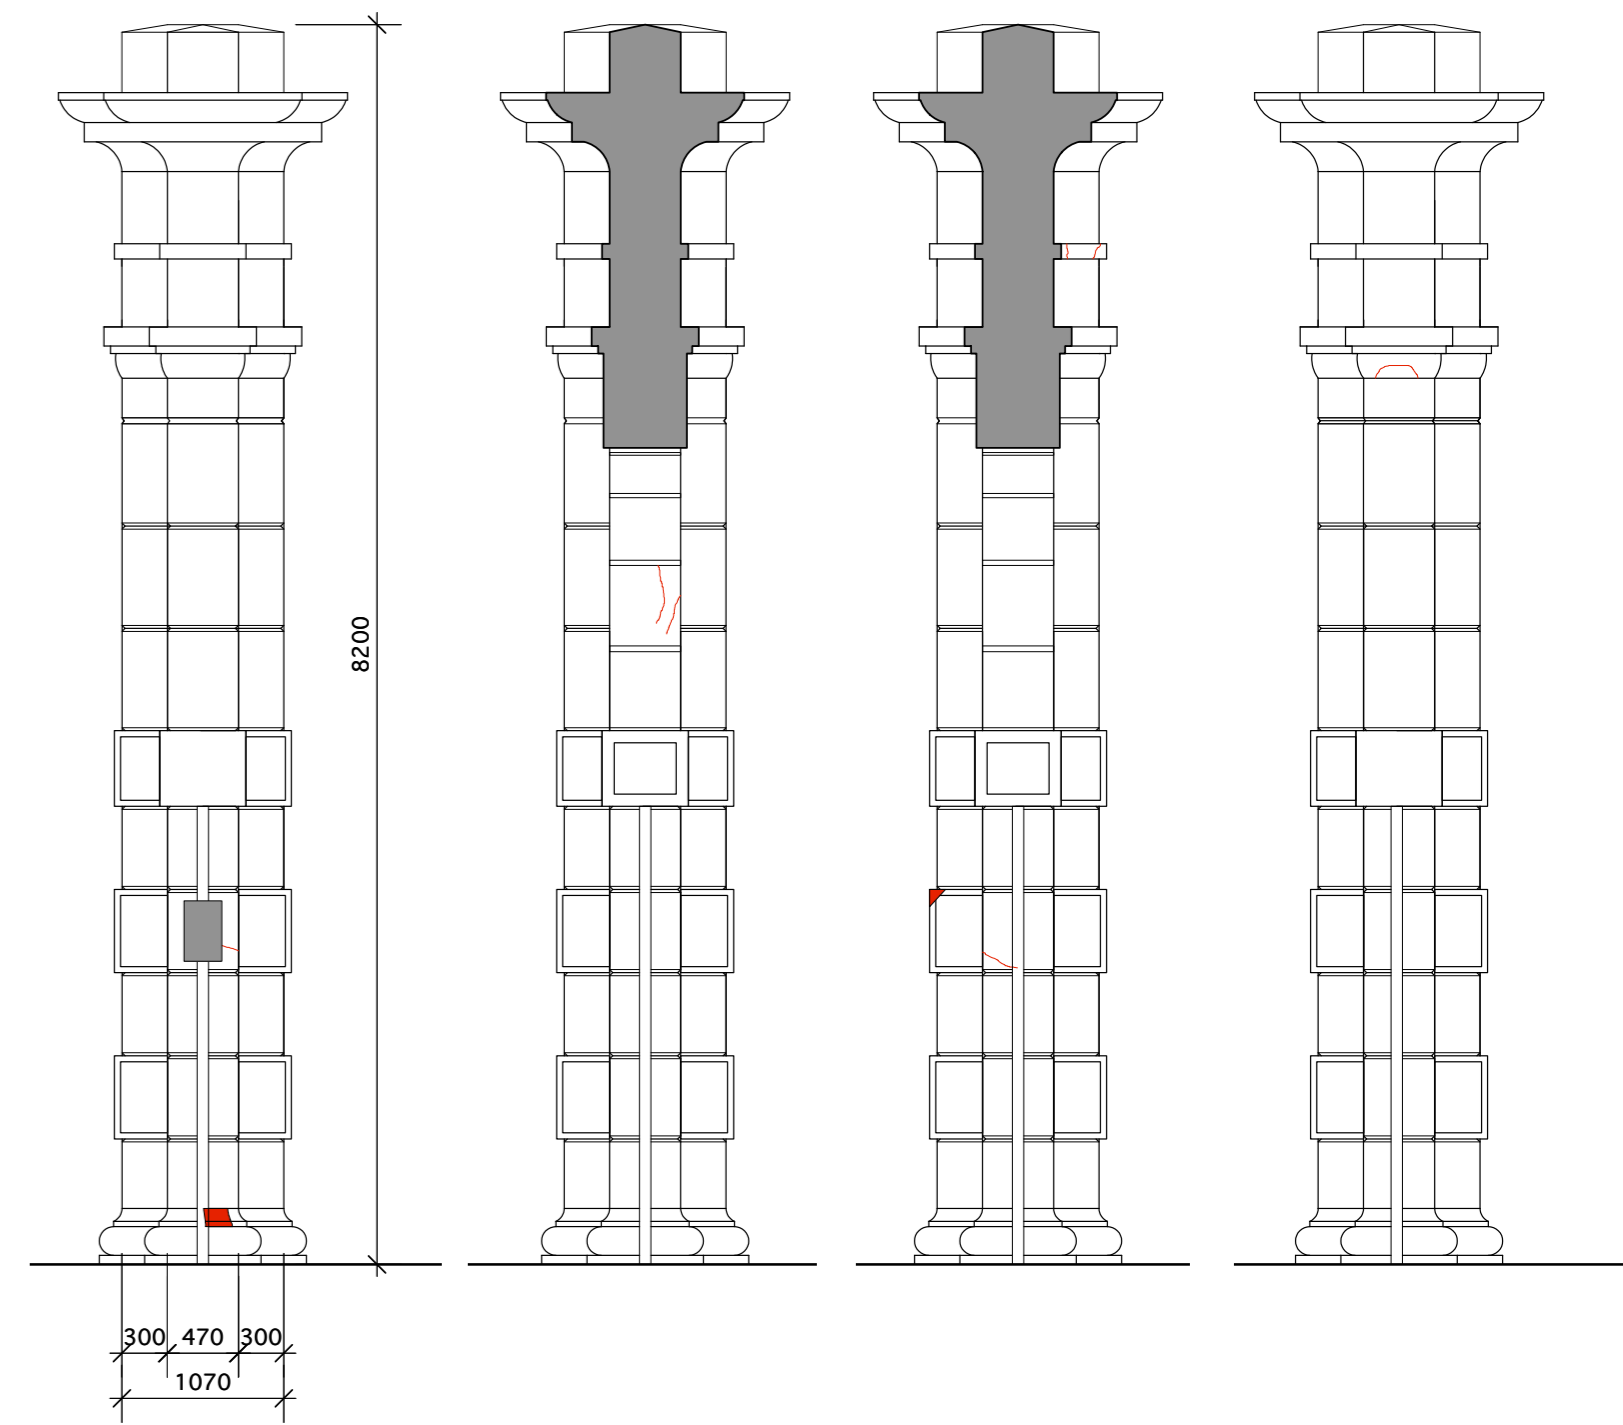


Arch Pier 1 Facing South  
Scale 1:50


Arch Pier 2 Facing South  
Scale 1:50

Arch Pier 1 Facing North  
Scale 1:50


Arch Pier 2 Facing North  
Scale 1:50

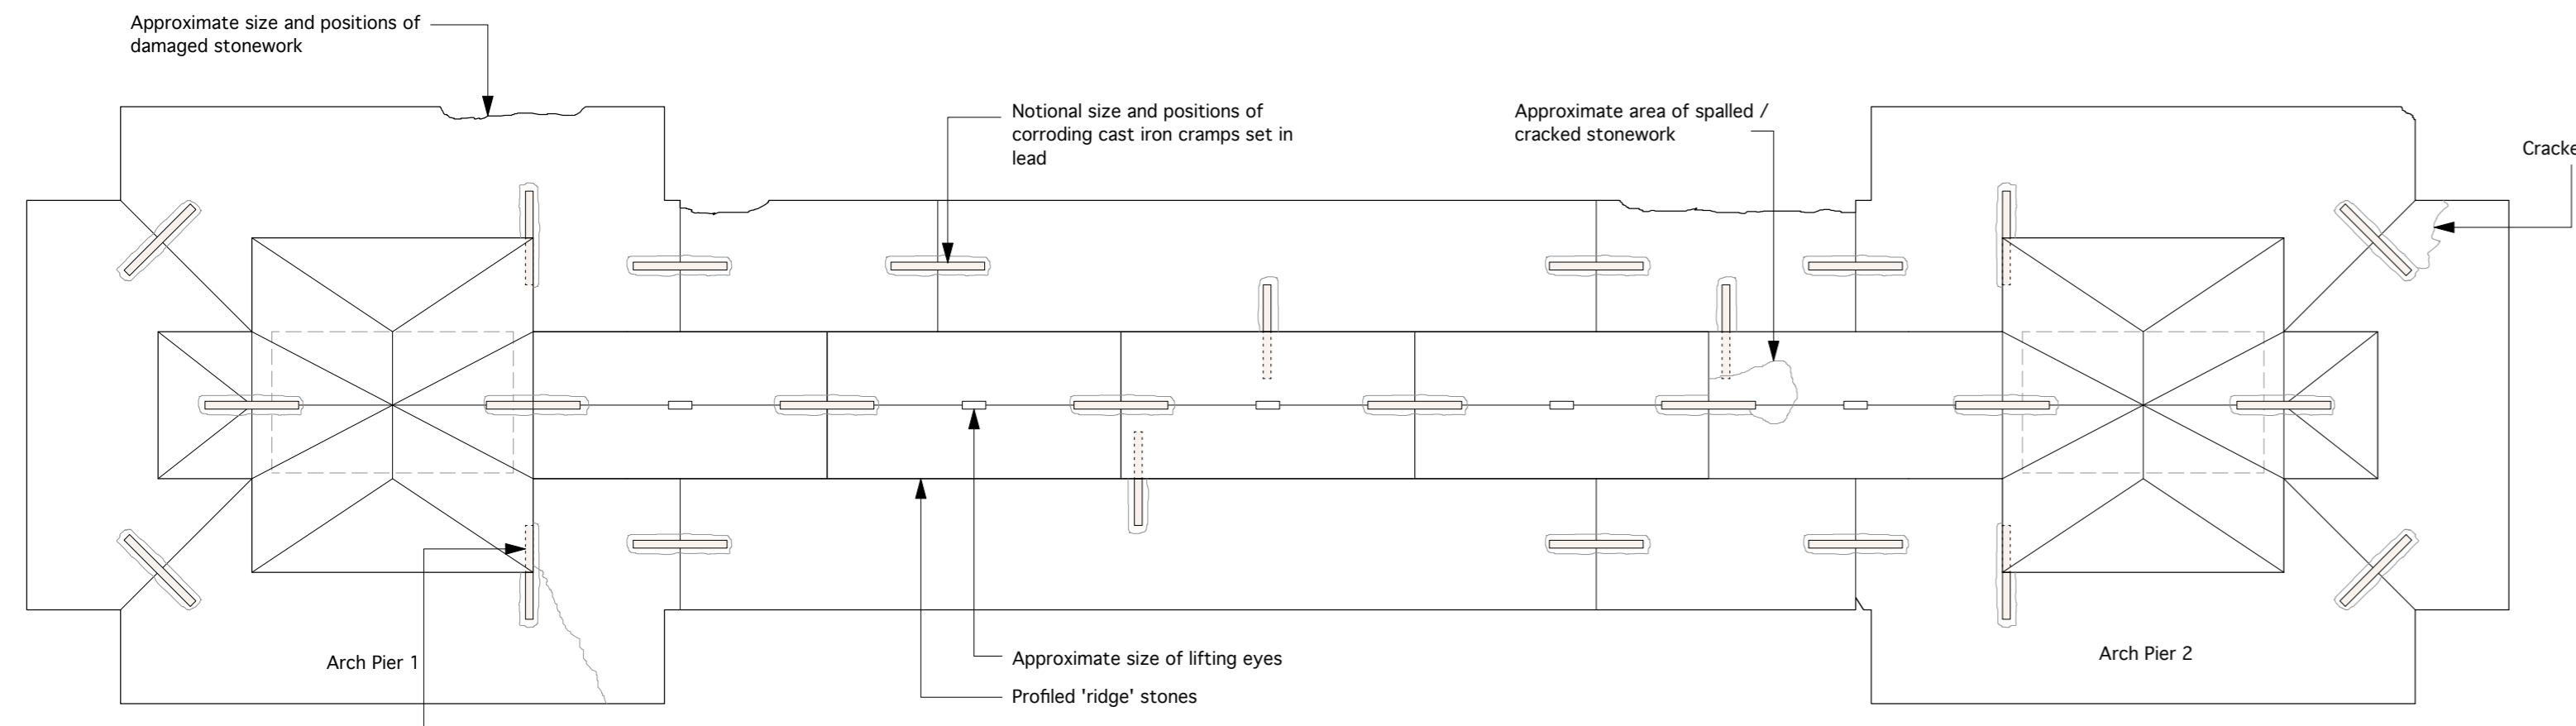


Plan of Arch Head  
Scale 1:20

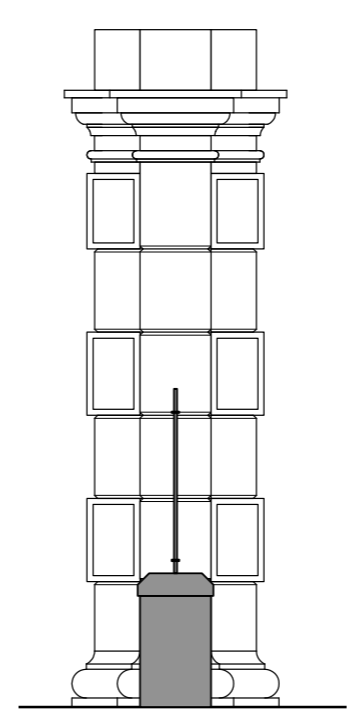


Pier A Facing South  
Scale 1:50

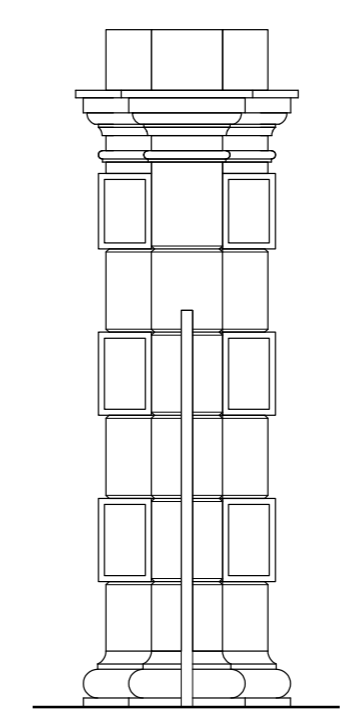

Pier A Facing North  
Scale 1:50

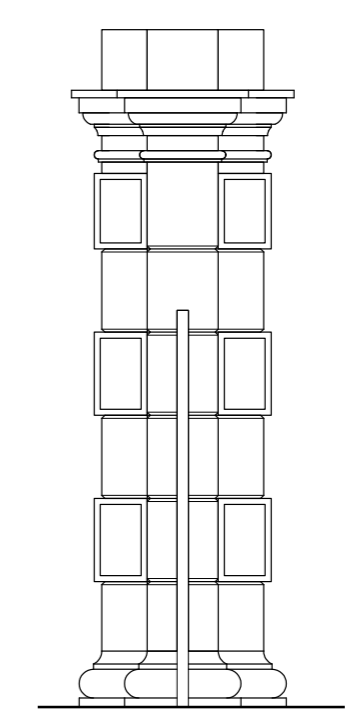

Pier B Facing South  
Scale 1:50

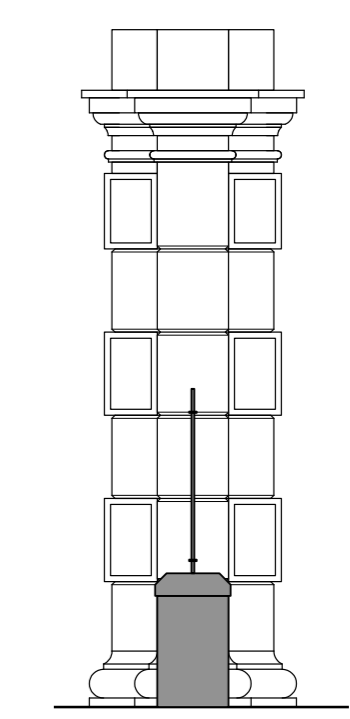


Pier B Facing North  
Scale 1:50


Note:  
This drawing is based on an original survey drawing prepared by others. Dimensions shown are taken from the original survey and further survey information. IWA survey information conducted from ground level only. High level information should be deemed notional and is diagrammatic only.

This drawing is the property of IWA Architects. Copyright is reserved by them and the drawing is issued on condition that it is not copied either wholly or in part without the consent in writing of IWA Architects.


Dimensions should not be scaled. All dimensions to be checked on site by the contractor before commencement of the relevant part of the work.

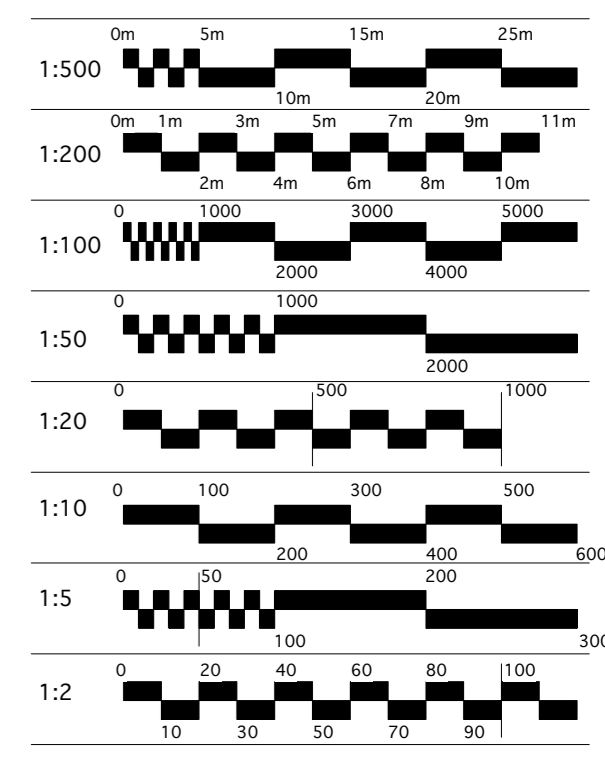

Rev	Date	Description
-	dd/mm/yyyy	-

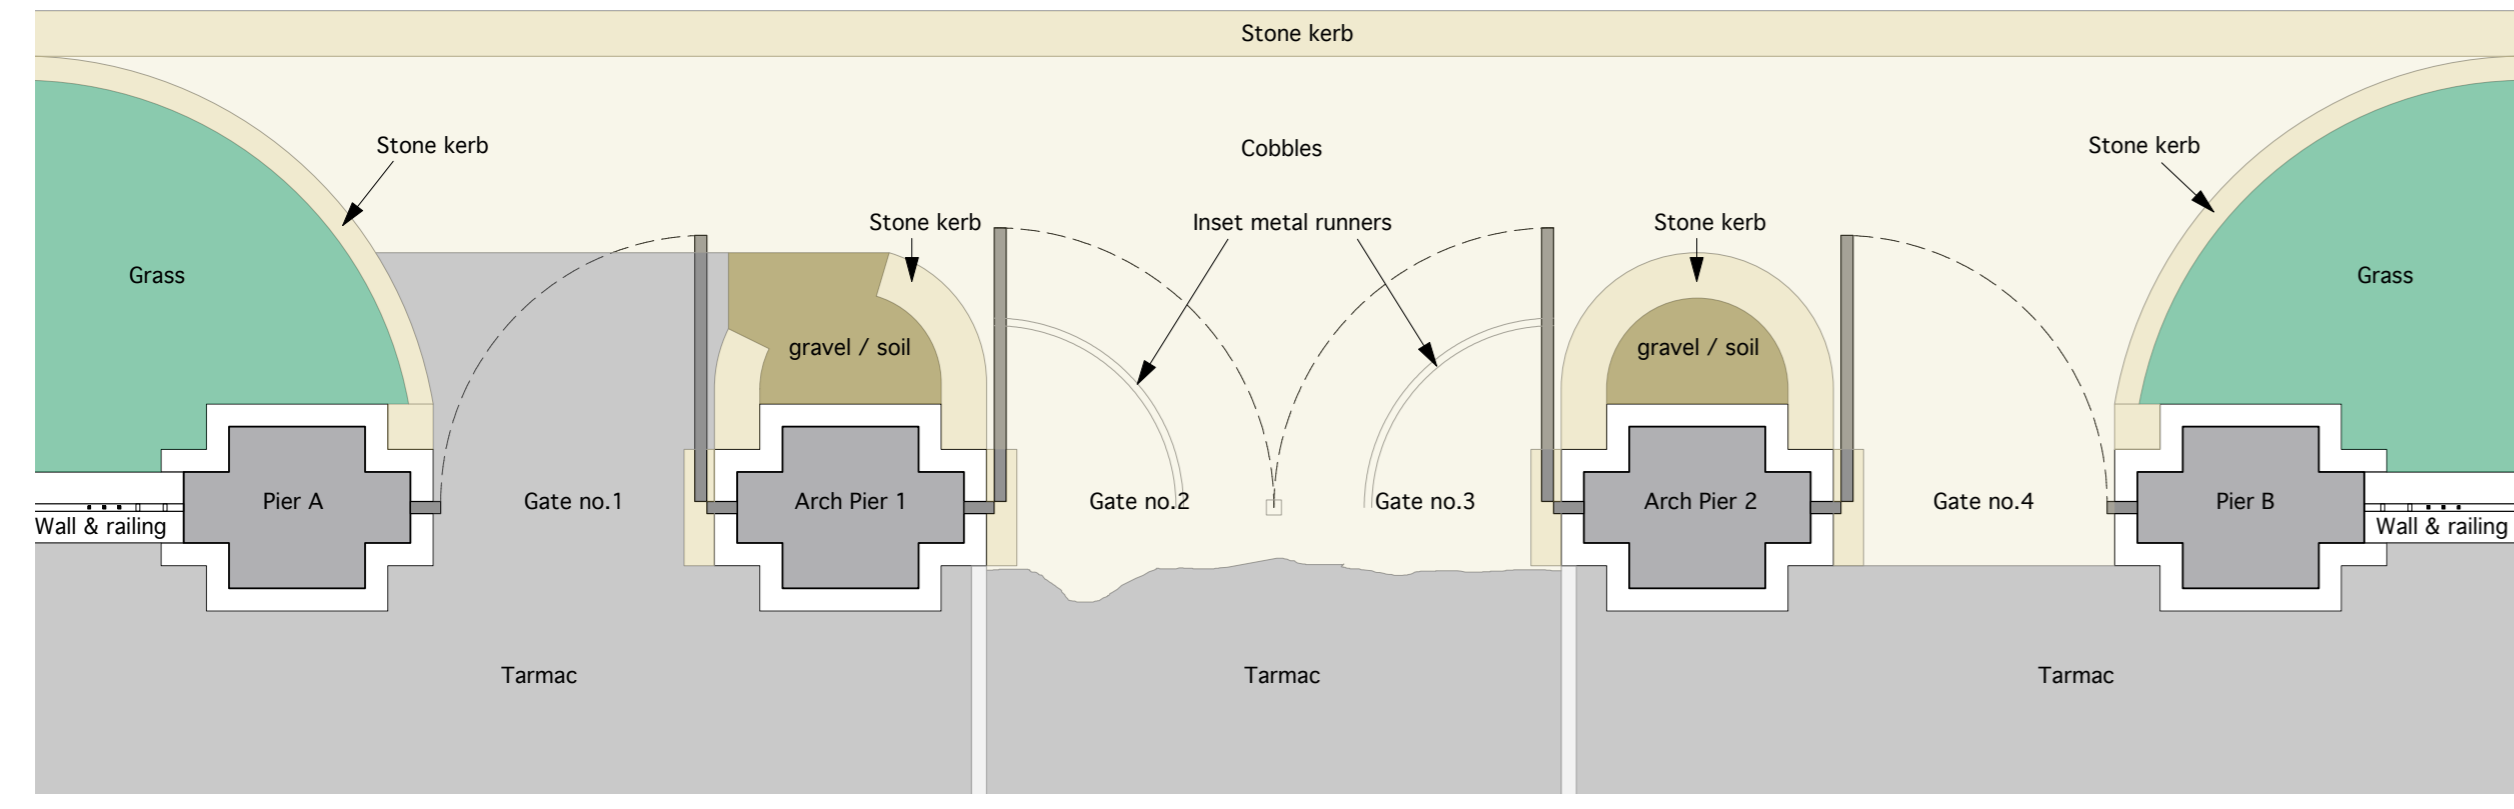

General Arrangement Plan  
Scale 1:50

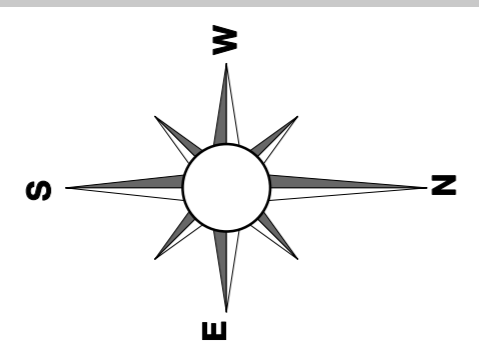

**Memorial Gate**  
Astley Park, Chorley

Survey

Drwg. No.: 1909.E.01	Rev.:
----------------------	-------

Date: 07/2012	Scale: as shown@A1
---------------	--------------------

**IWA Architects**

Waterloo Mill, Waterloo Road, Citheroe, Lancashire, BB7 1LR  
t: + 44 (0) 1200 423487  
f: + 44 (0) 1200 458278  
e: admin@iwarchitects.co.uk  
w: www.iwarchitects.co.uk