


Proposed Part Site Plan

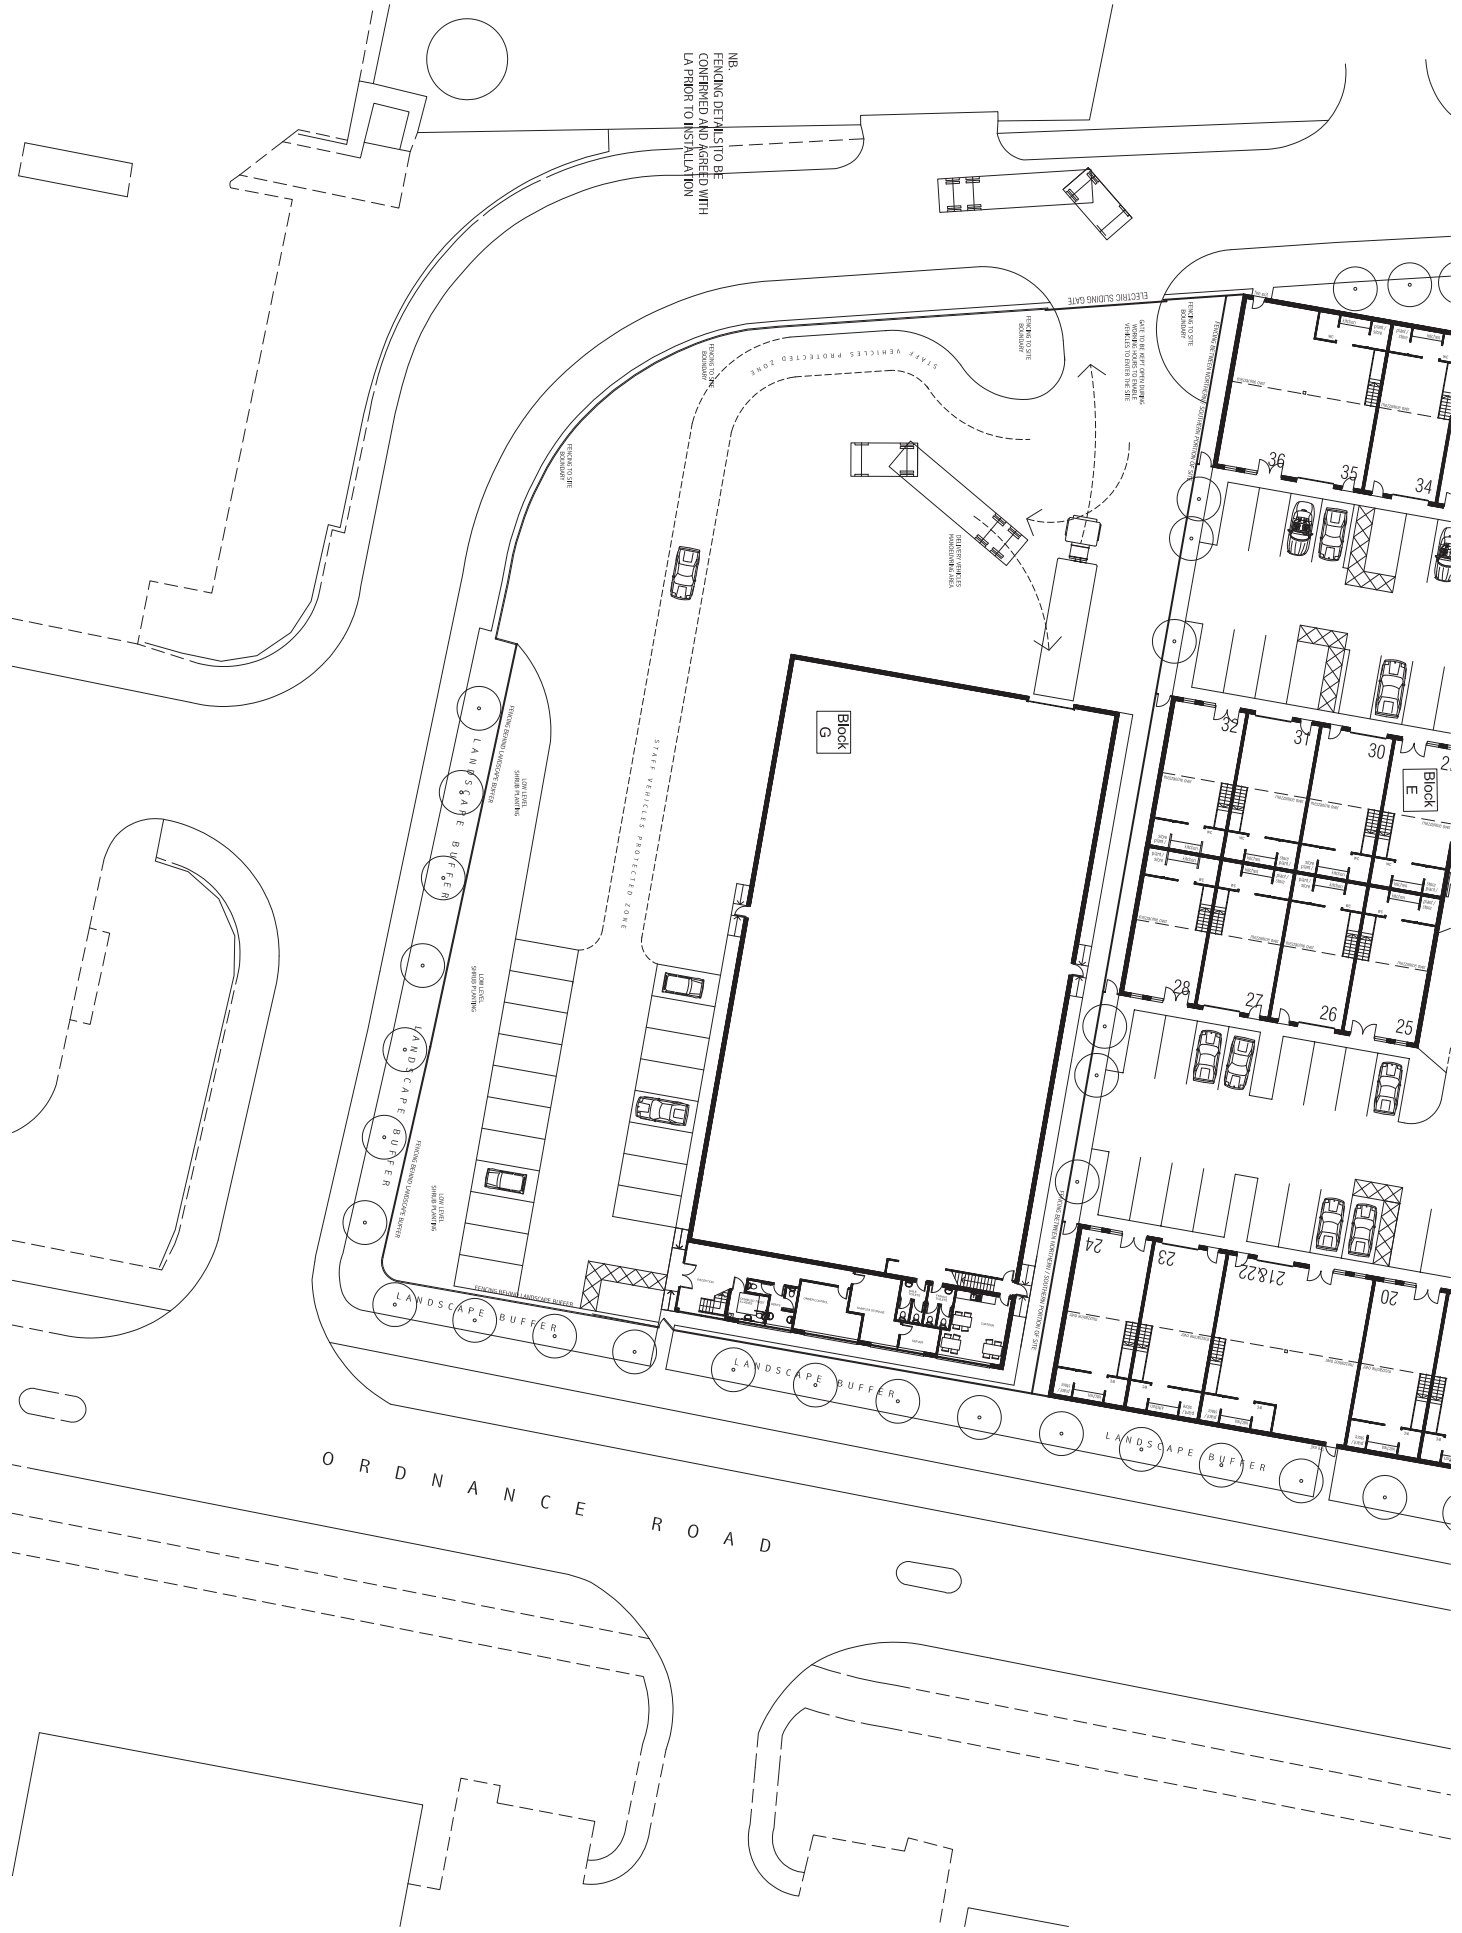

NB.
FENCING DETAILS TO BE
CONFIRMED AND AGREED WITH
LA PRIOR TO INSTALLATION

ORDNANCE ROAD

IMPORTANT
This drawing is copyright and remains the property of the practice. Do not scale the drawings. All dimensions are to be checked on site.
REVISION STATUS
1. Issued for planning
2. Information based on latest information available
3. Information based on latest information available
4. Information based on latest information available
NOTES

PROJECT	SOUTHERN COMMERCIAL QUARTER		
CLIENT	ROCKWELLRESEARCH/ROCKWELL PARTNERS		
DRAWING TITLE	PROPOSED PART SITE PLAN (2 OF 2)		
SCALE	DATE	DRAWN	CHECKED
1:500 @A1	04.05.17	EE	SOOT
DRAWING NO.	1906A.11.01	REVISION	B

11, Oldham Street
 Cannon Street Station
 London EC6A 3DF
 Tel: 020 7727 2311
 www.poa-architects.com
 POA ARCHITECTS LIMITED
 Registered in England
 Registered Office: 11, Oldham Street, London EC6A 3DF