


Windows


No.	Detail	Date
-----	--------	------

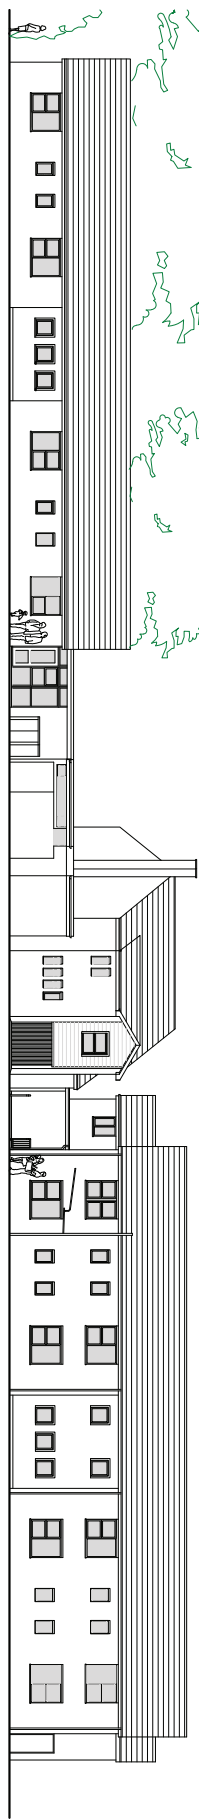


EAST ELEVATION



WEST ELEVATION

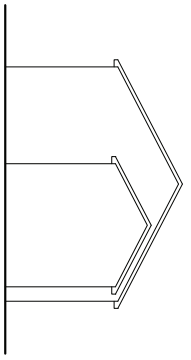

SOUTH ELEVATION

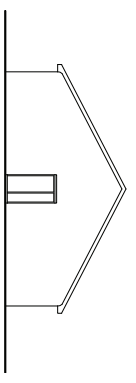

NORTH ELEVATION

Client	Chorley Borough Council
Project	Oswold House Oswold Road Chorley
Description	Existing Elevations
Scale	1:125 @ A1
Drawn By	SW
Checked by	
Date	22.03.12
Drawing Number	AI2-10 / 02