


FRONT ELEVATION


SCALE 1:100

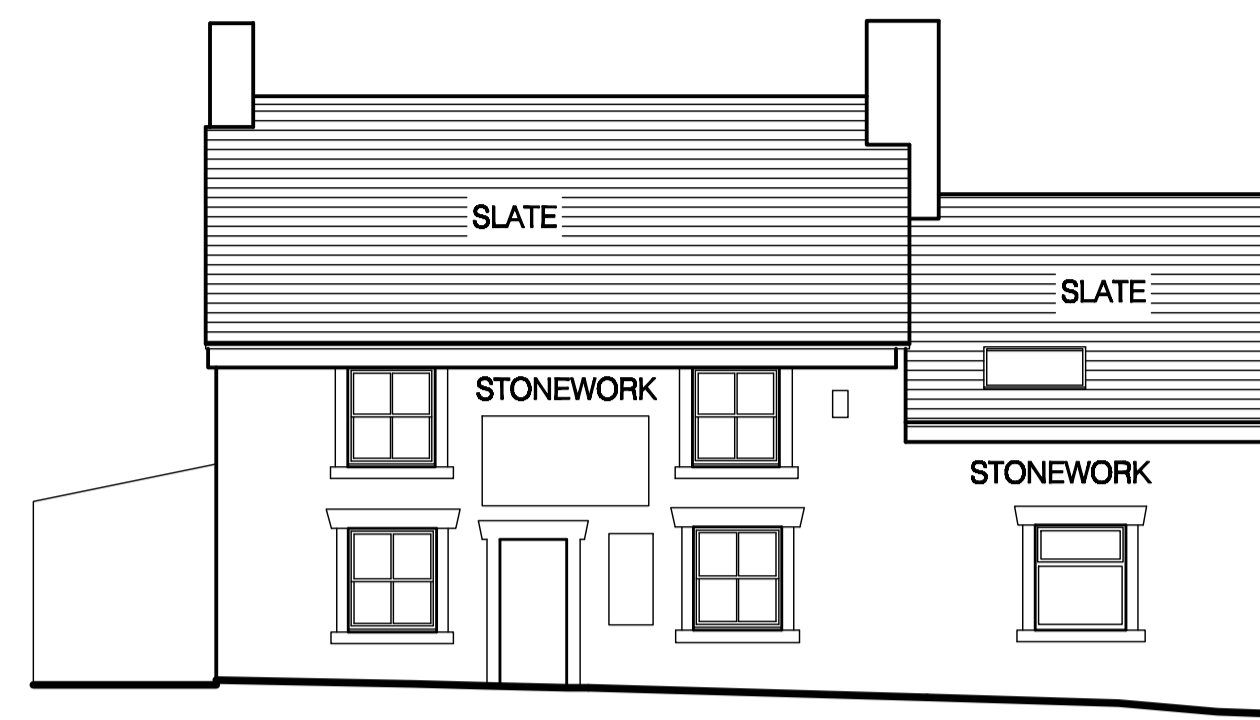

DATUM 48.00


SIDE ELEVATION

SCALE 1:100

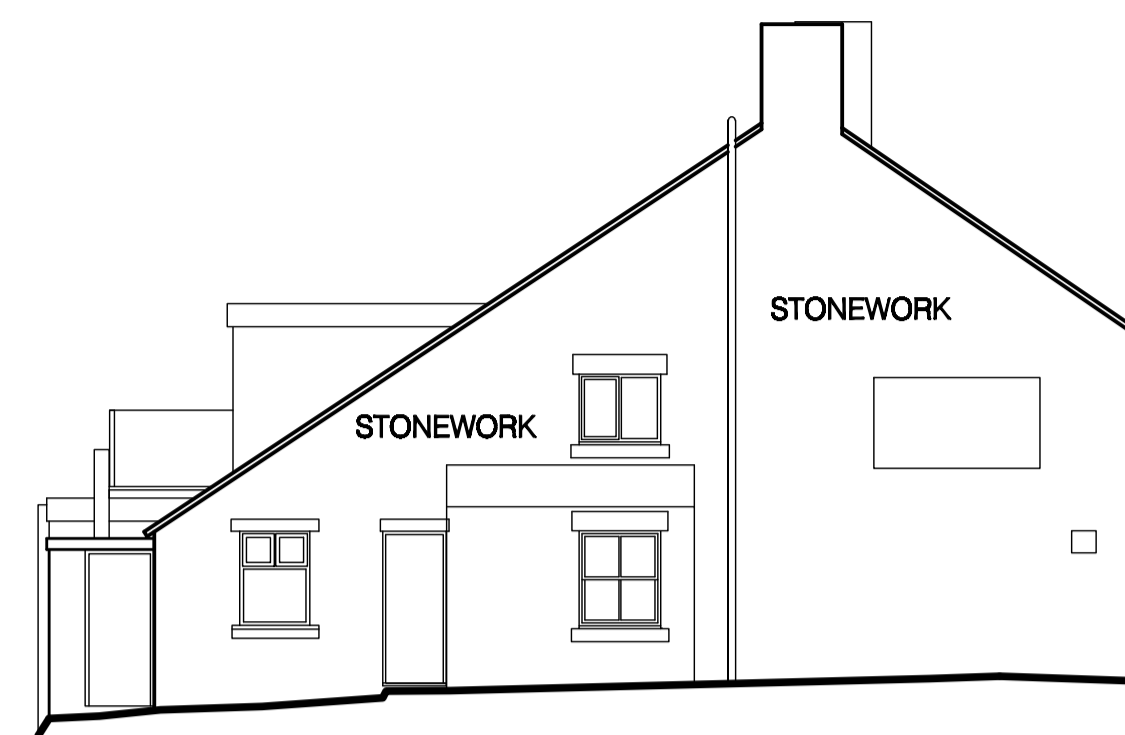


DATUM 48.00

BASEMENT

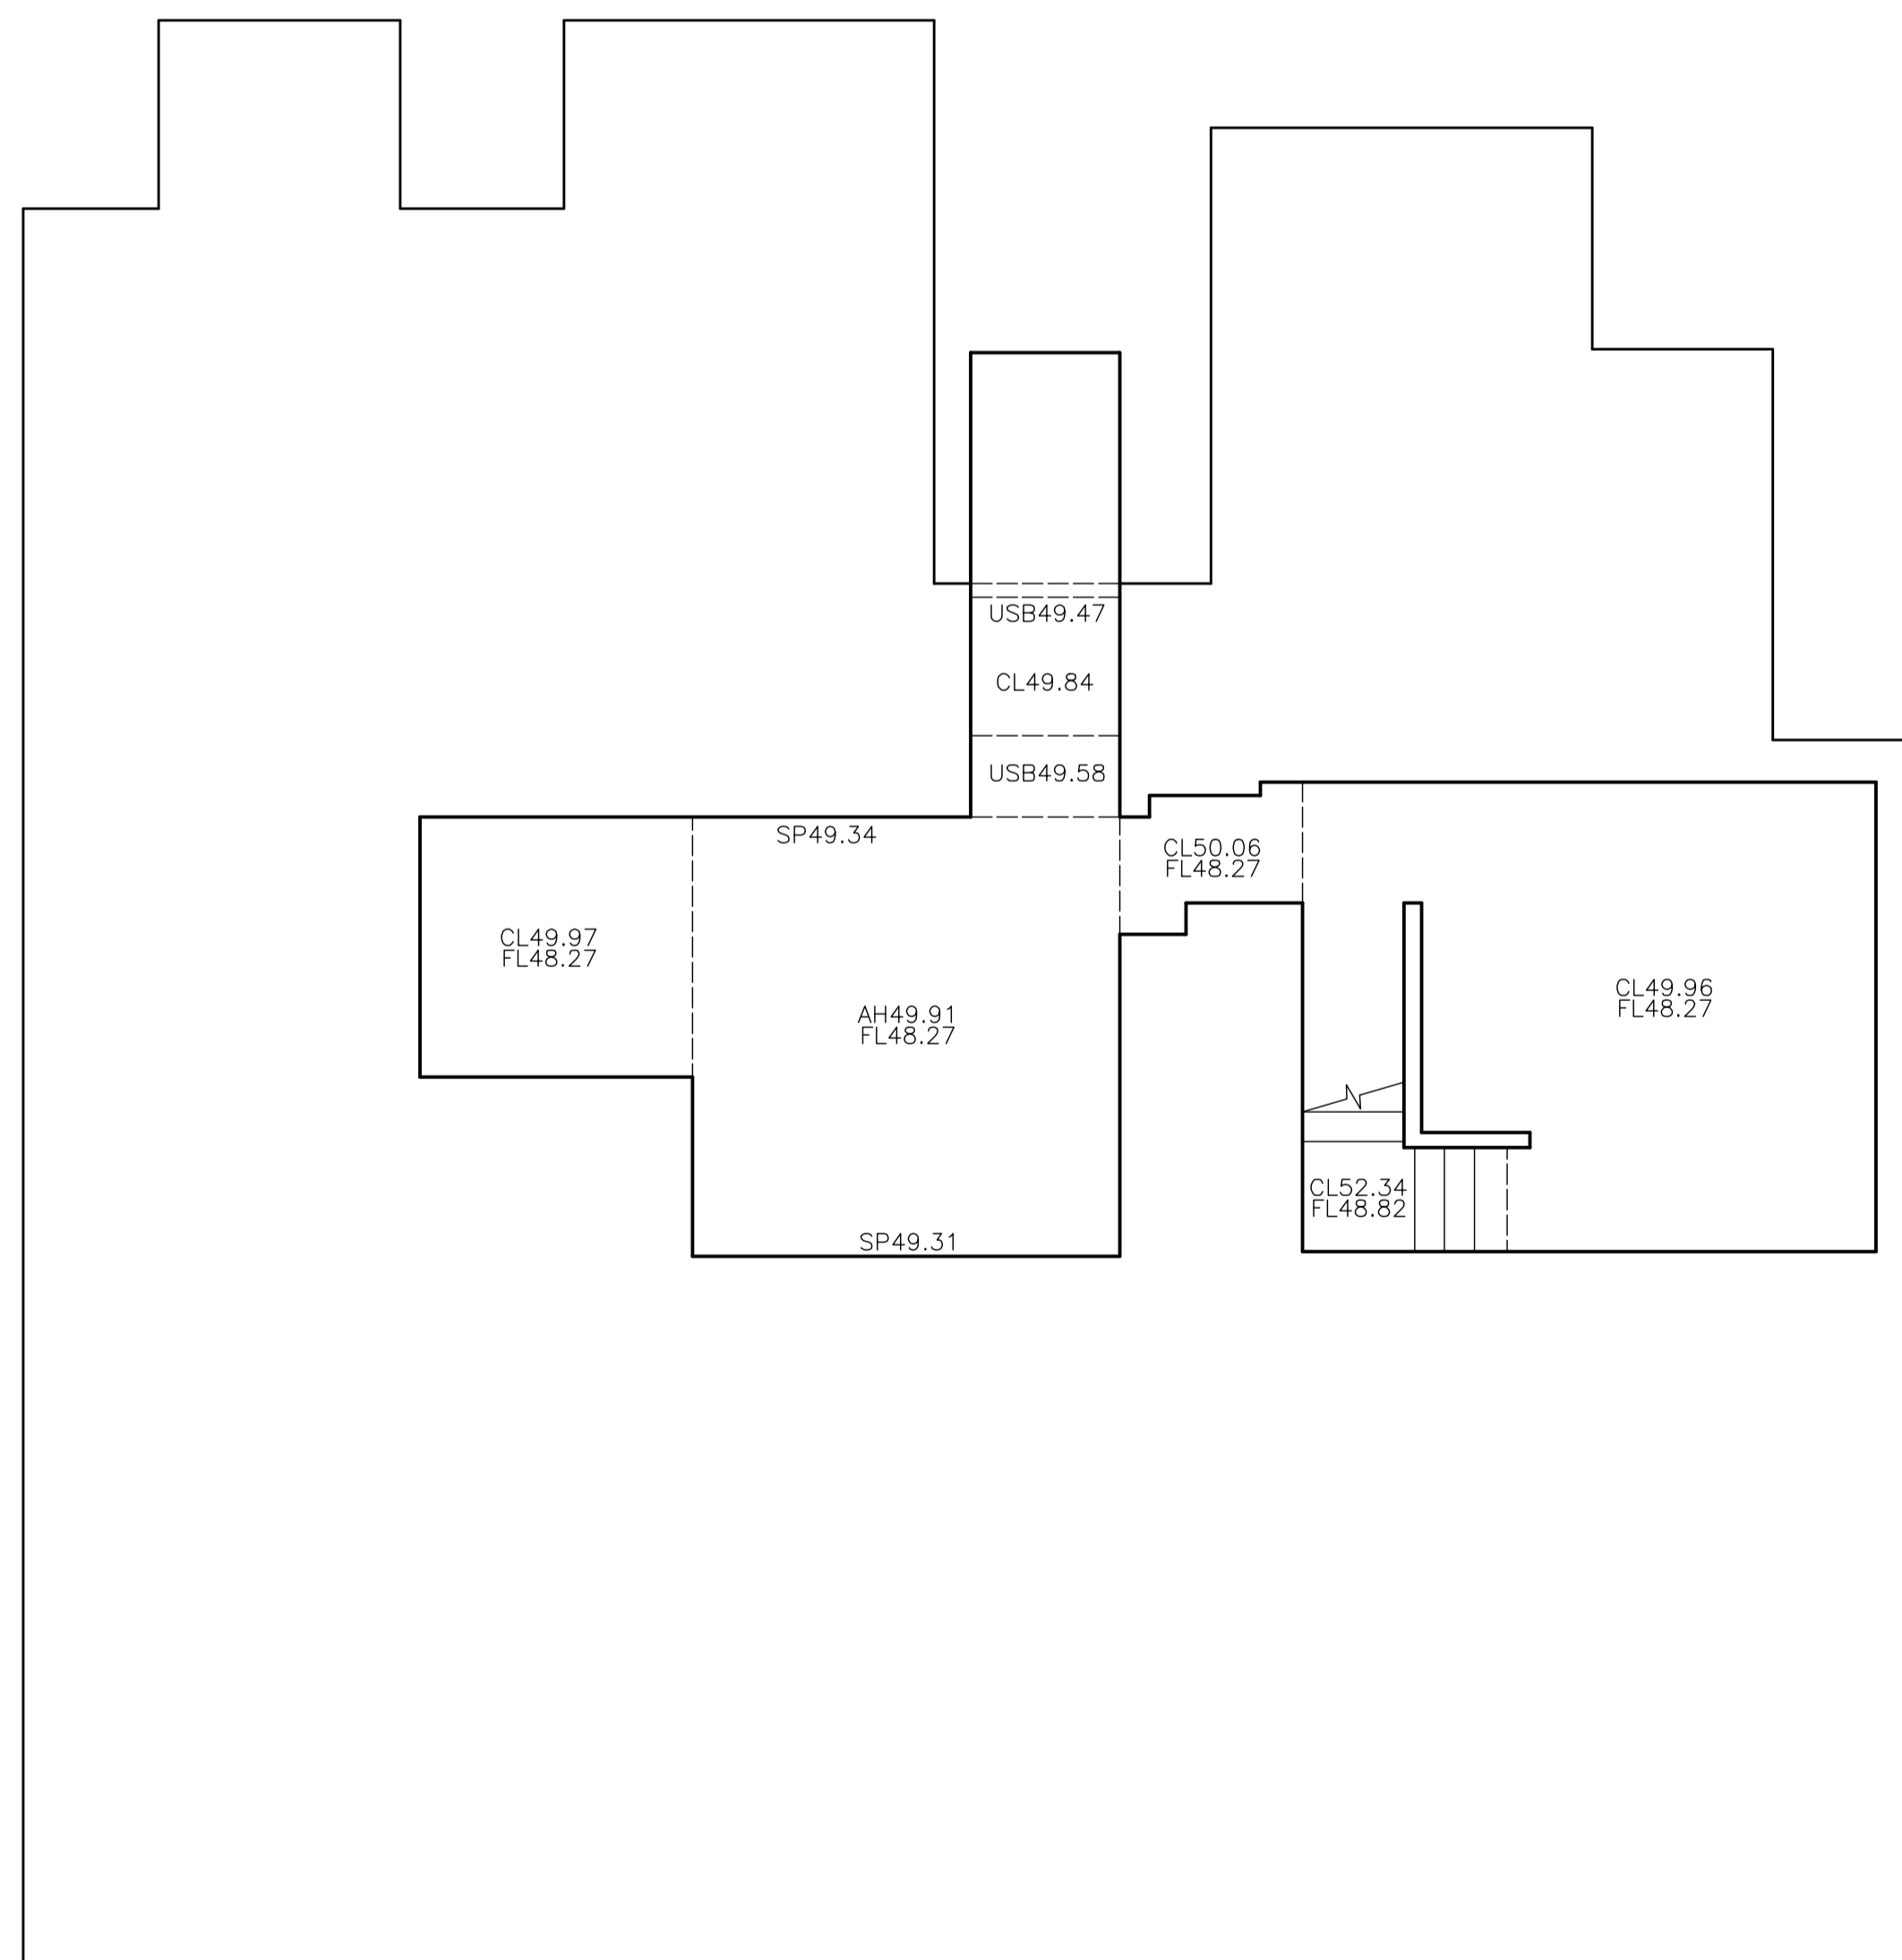

REAR ELEVATION


SCALE 1:100

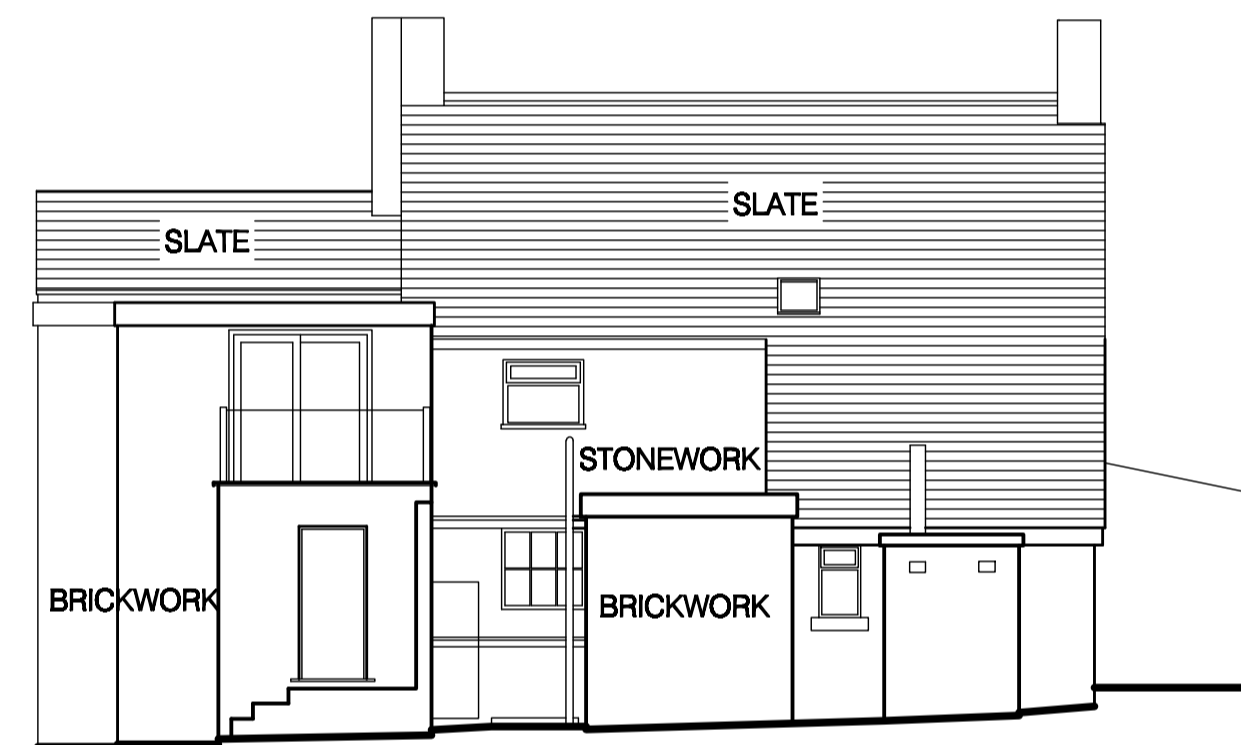

DATUM 48.00

SIDE ELEVATION

SCALE 1:100

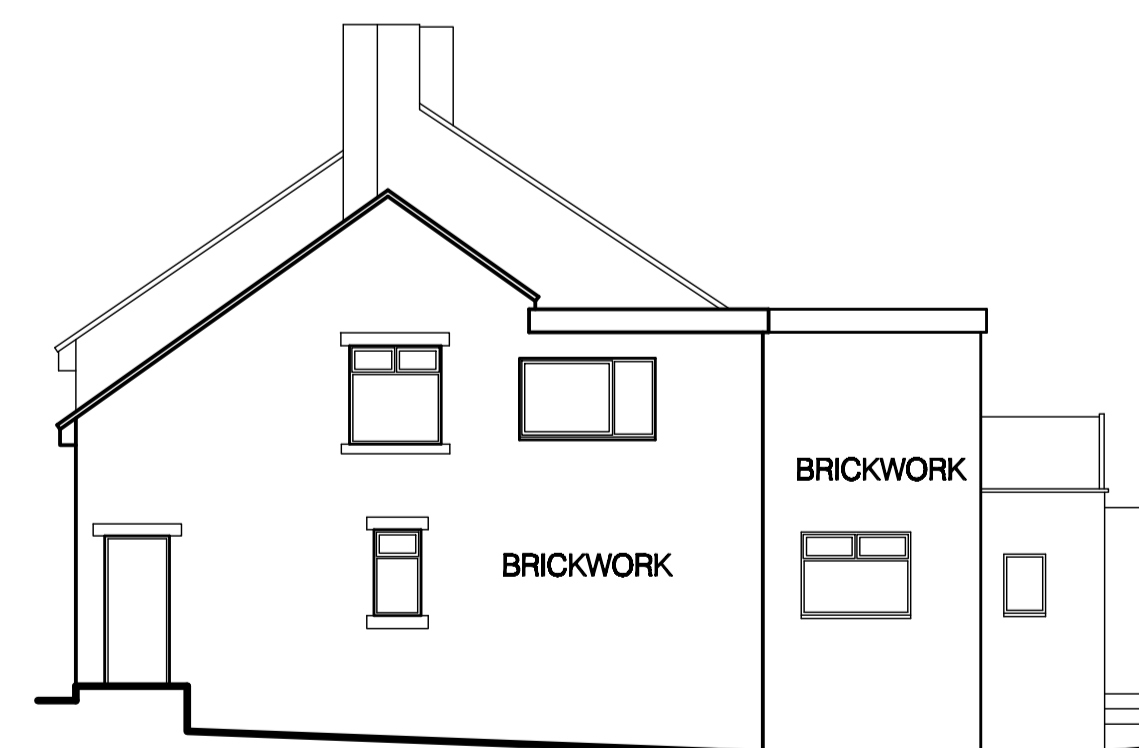

DATUM 48.00

PDP SURVEYS
LAND & BUILDING SURVEYORS

Client
MR CRAIG AINSCOUGH
EVENTUS PROPERTIES LTD
OAKLAND HOUSE
LEIGH
WIGAN
WN7 3ET

Project Title
EXISTING BASEMENT AND ELEVATIONS
BROOKHOUSE PUBLIC HOUSE
BARMSKIN LANE
HESKIN
CHORLEY
PR7 5PZ

Scale 1:50 / 1:100	Date 11 APR 2012	Job No 1642 / 1
Surveyed PDP	Drawn BD	Checked BD

P.D.P. Surveys Limited, 169 Appley Lane North, Appley Bridge, Wigan, Lancs, WN6 9GX