


RAILWAY ROAD, CHORLEY.

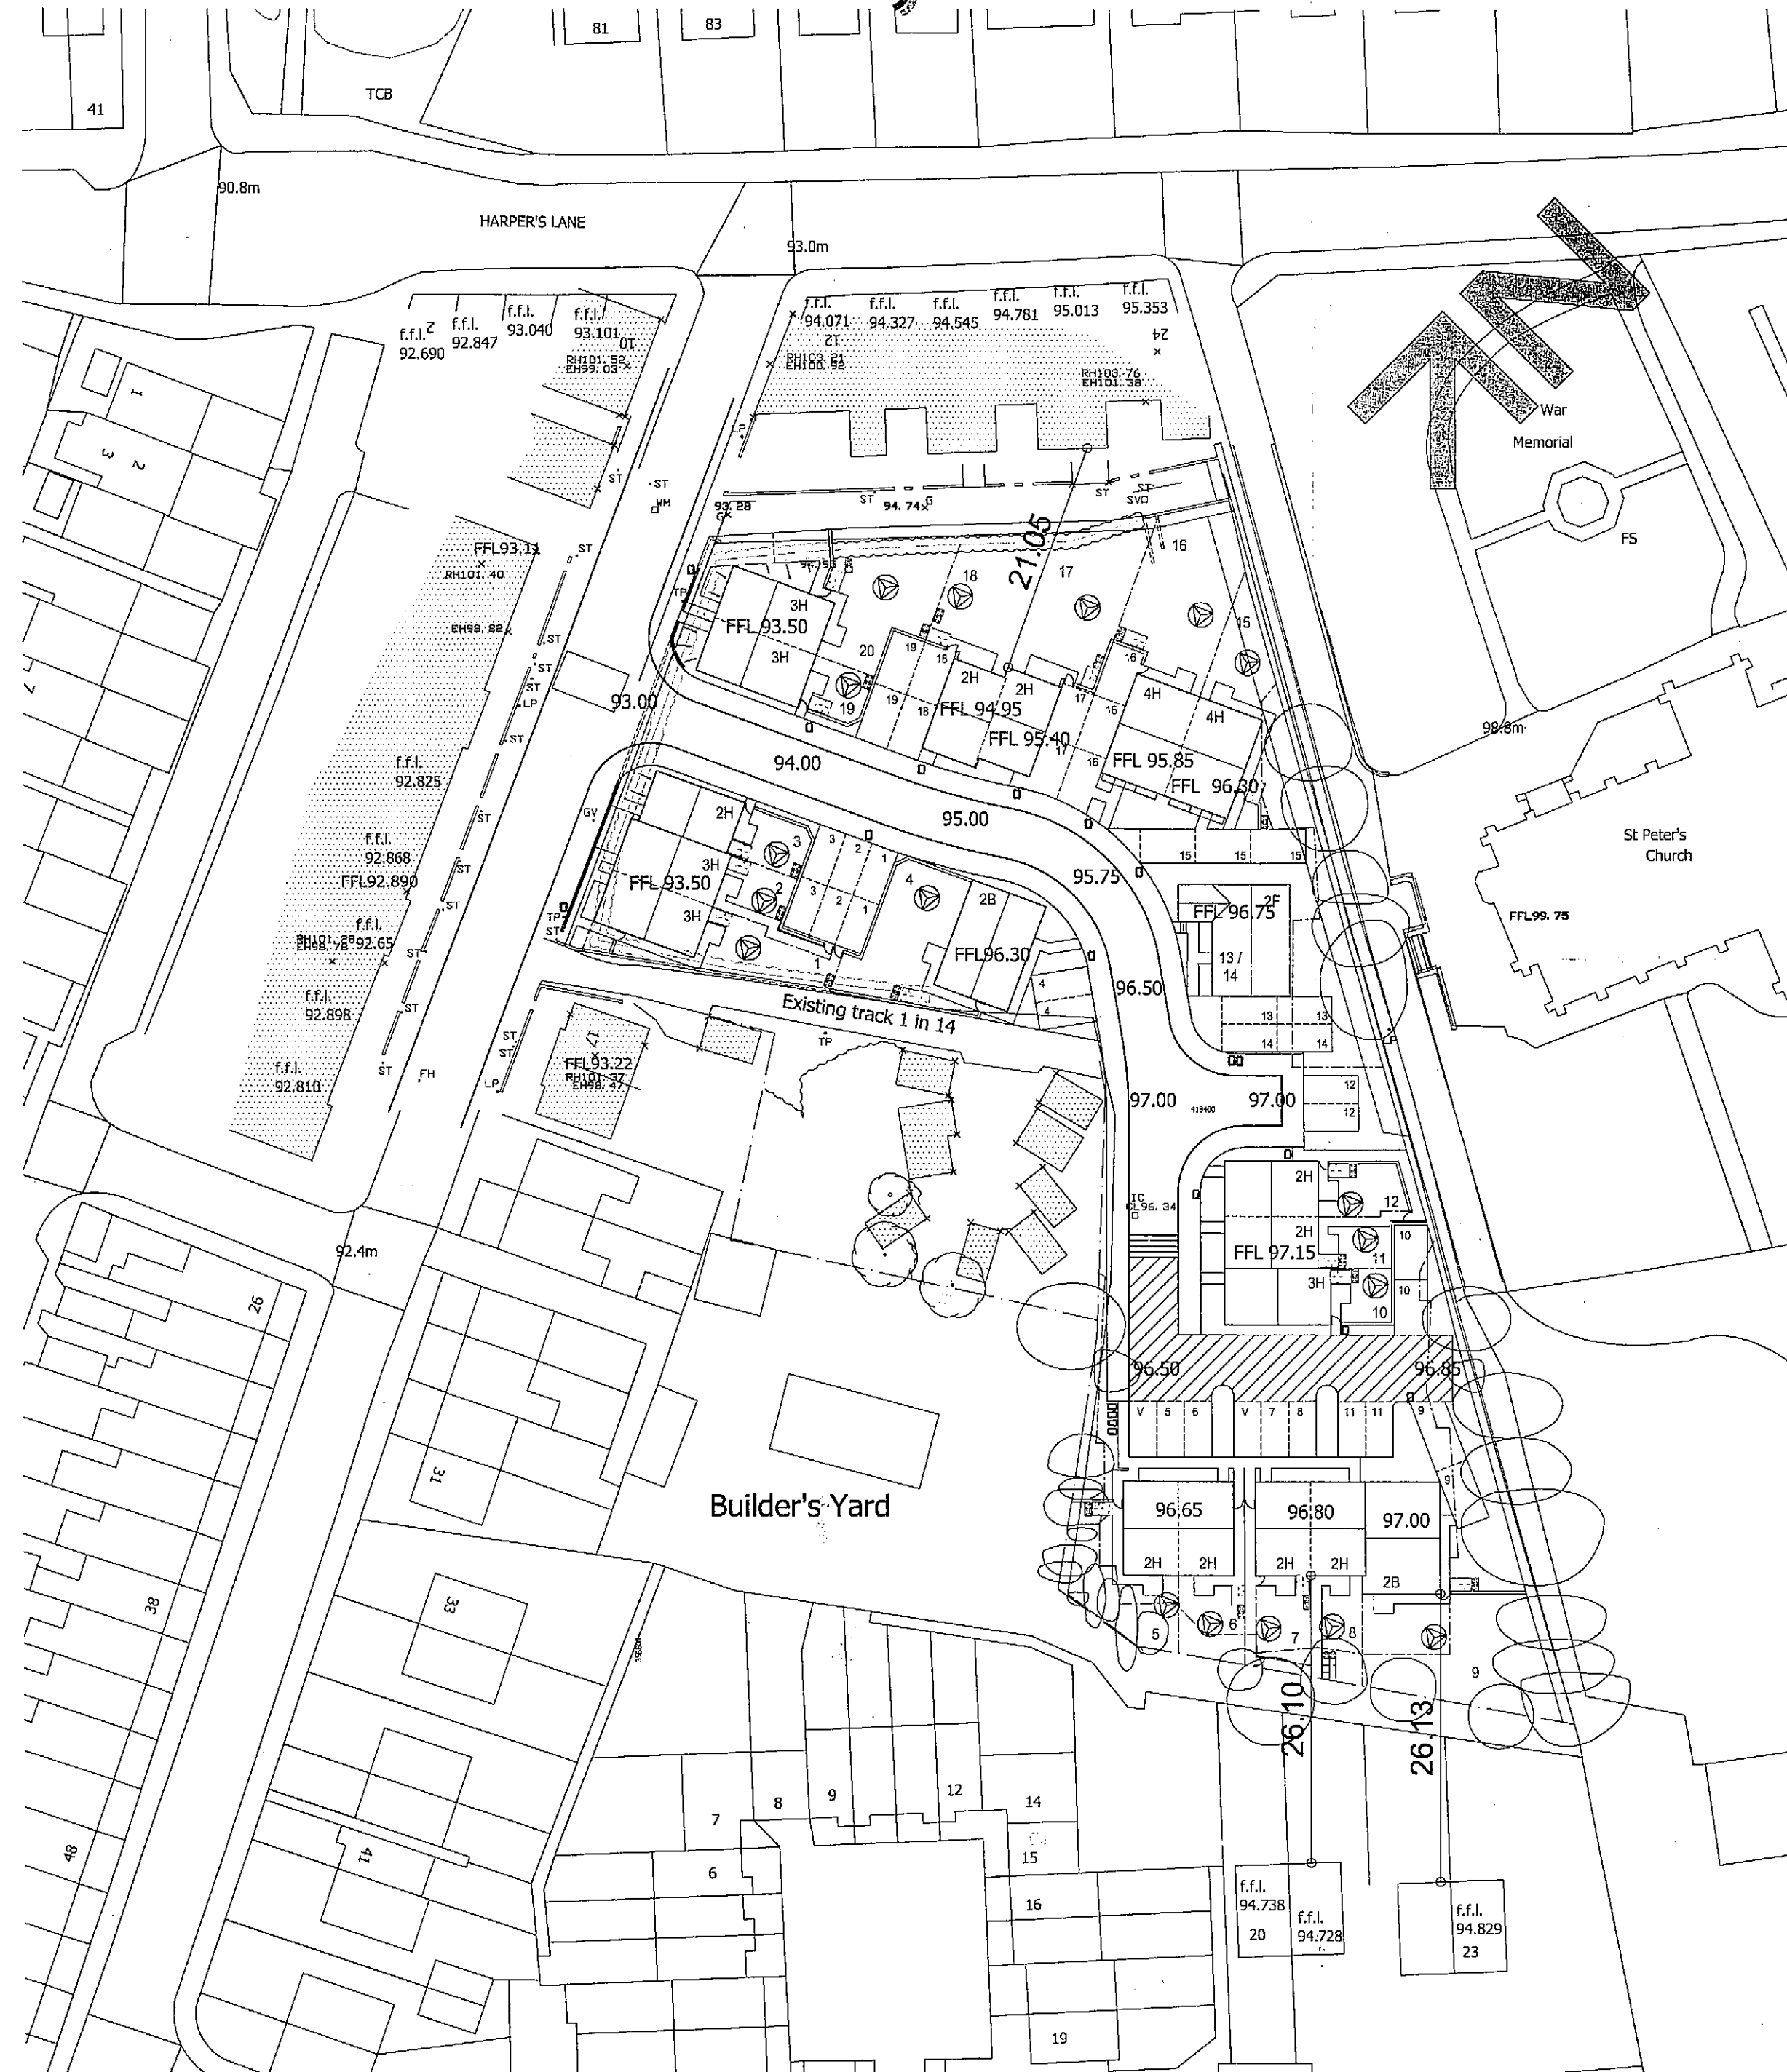

general notes:
do not scale the drawing.
all dimensions to be checked on site prior to commencement of work and any discrepancy shall be immediately reported and resolved prior to work commencing.
this drawing is to be read in conjunction with all relevant drawings and specifications relating to the job whether or not indicated on the drawing.
copyright reserved to mck associates ltd. and this drawing may not be used or reproduced without prior written consent.

KEY	
	Denotes bin / recycling store position.
	Denotes bin / recycling - waste day collection point.
	Household Composting area.
	Rotary drier capable of providing min 6m of drying line.
	Denotes 1.8m High close boarded timber fence.
	Denotes 1.2m High close boarded timber fence.

SCHEDULE OF ACCOMMODATION					
KEY	HOUSE TYPE	ACCOMMODATION	AREA(SQ.M)	AREA SQ.FT.	NO.
2H	2 Bedroom House	4 Person	72.18	777	9
3H	3 Bedroom House	5 Person	82.50	888	5
4H	4 Bedroom House	6 Person	100.18	1078	2
2B	2 Bedroom Bungalow	3 Person	62.30	671	2
2F	2 Bedroom Apartment	3 Person	62.36	671	2
TOTAL					20

CHORLEY COUNCIL
CORPORATE SUPPORT SERVICES
UNION STREET OFFICES

REC'D - 1 JUN 2012

FILE

ACRD

ATTN OF

COPIES TO

Rev.	Date	By	Description
D	29/05/2012	TGH	House types on plots 17, 18, 19 & 20 amended and Dimensions to off site properties added.
C	25/05/2012	TGH	Existing house levels added, properties to south of site added
B	25/04/2012	TGH	Levels amended following clients comments.
A	28/03/2012	TGH	Levels added inline with approved plan 09/109/P02 & Plots 1-3 & 10-12 inc. amended accordingly.

Client:
Edenfield Homes (On behalf of Progress Housing).

mck associates limited
architecture • building surveying • project management

burnaby villa ■ 48 watling street road ■ fulwood ■ preston ■ pr2 8bp
tel: 01772 774510 fax: 01772 774511 mck@mckassociates.co.uk

Project:
Former St. Josephs RC Primary School,
Railway Road, Chorley.

Drawing Title:
Site Plan

Drawn: TGH	Checked: APK	Scale: 1:500	Date: March 2012
Job No: 11-133	Drawing No: 0001	Rev: D	

12/435

A2
PLANNING