

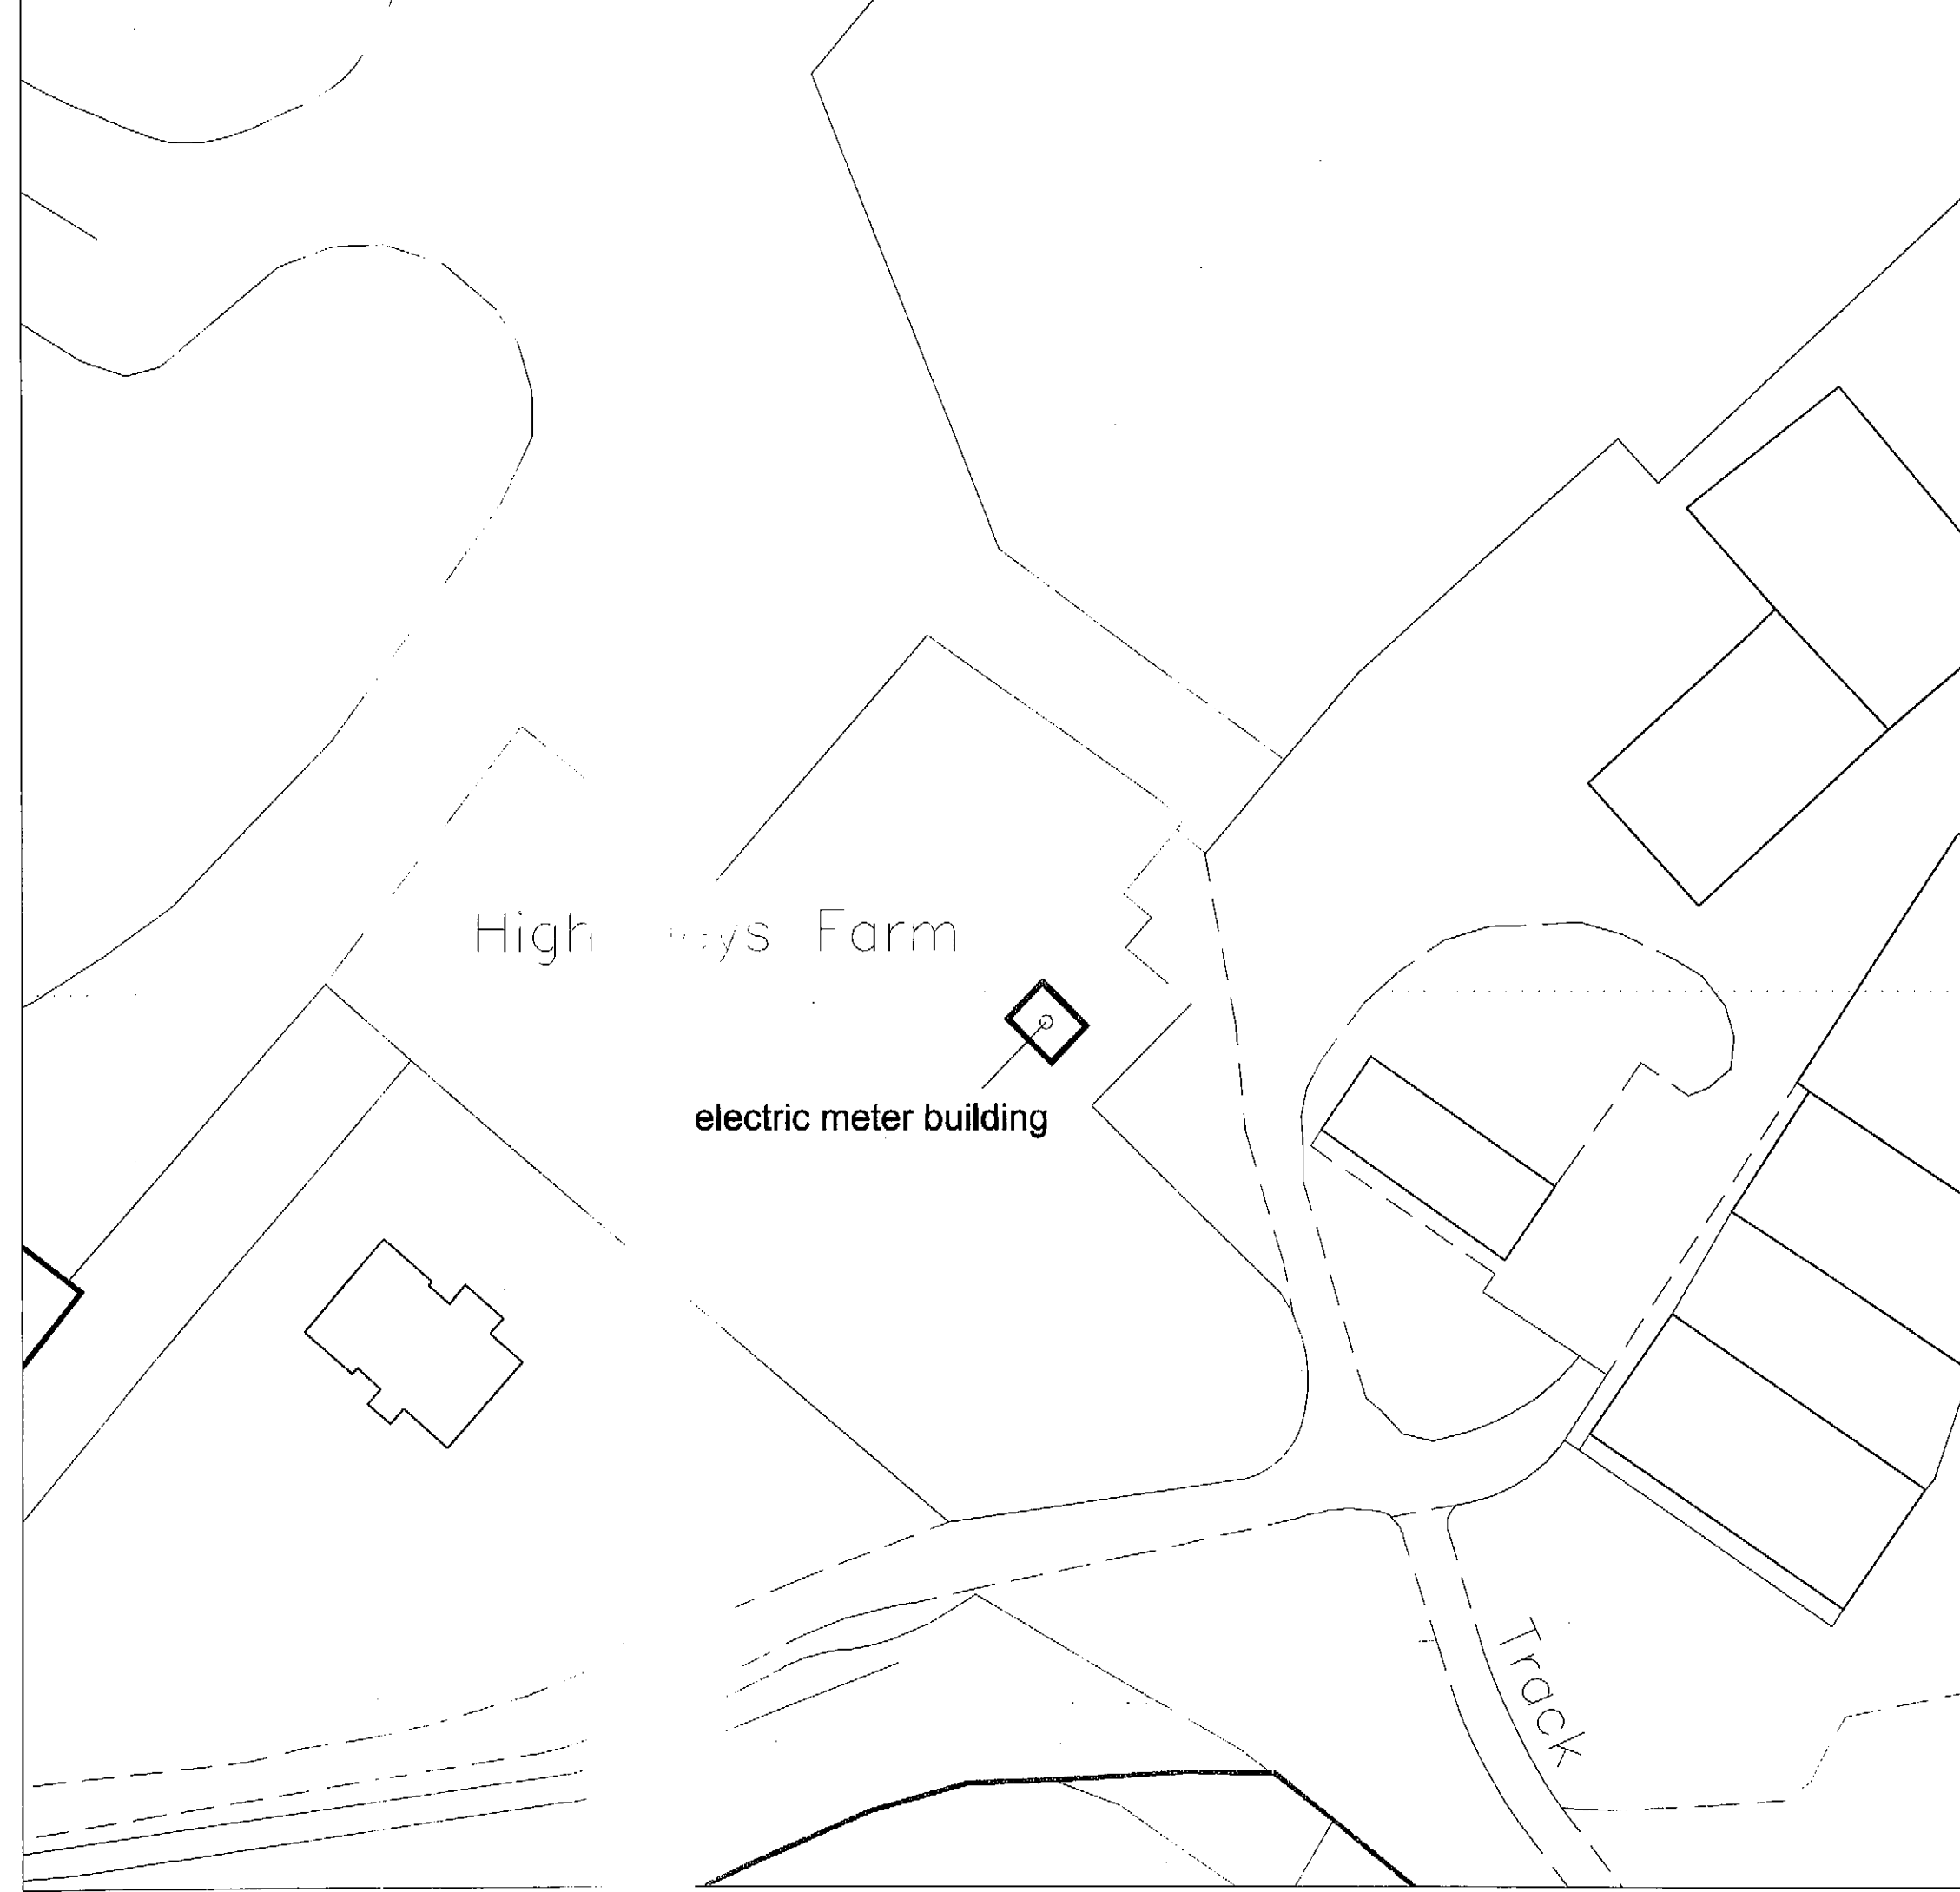
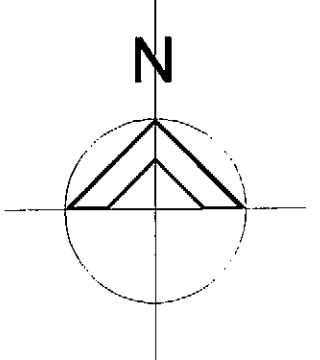
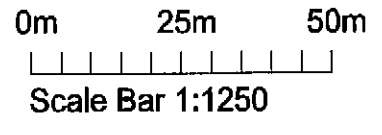



Location Plan Scale 1:1250

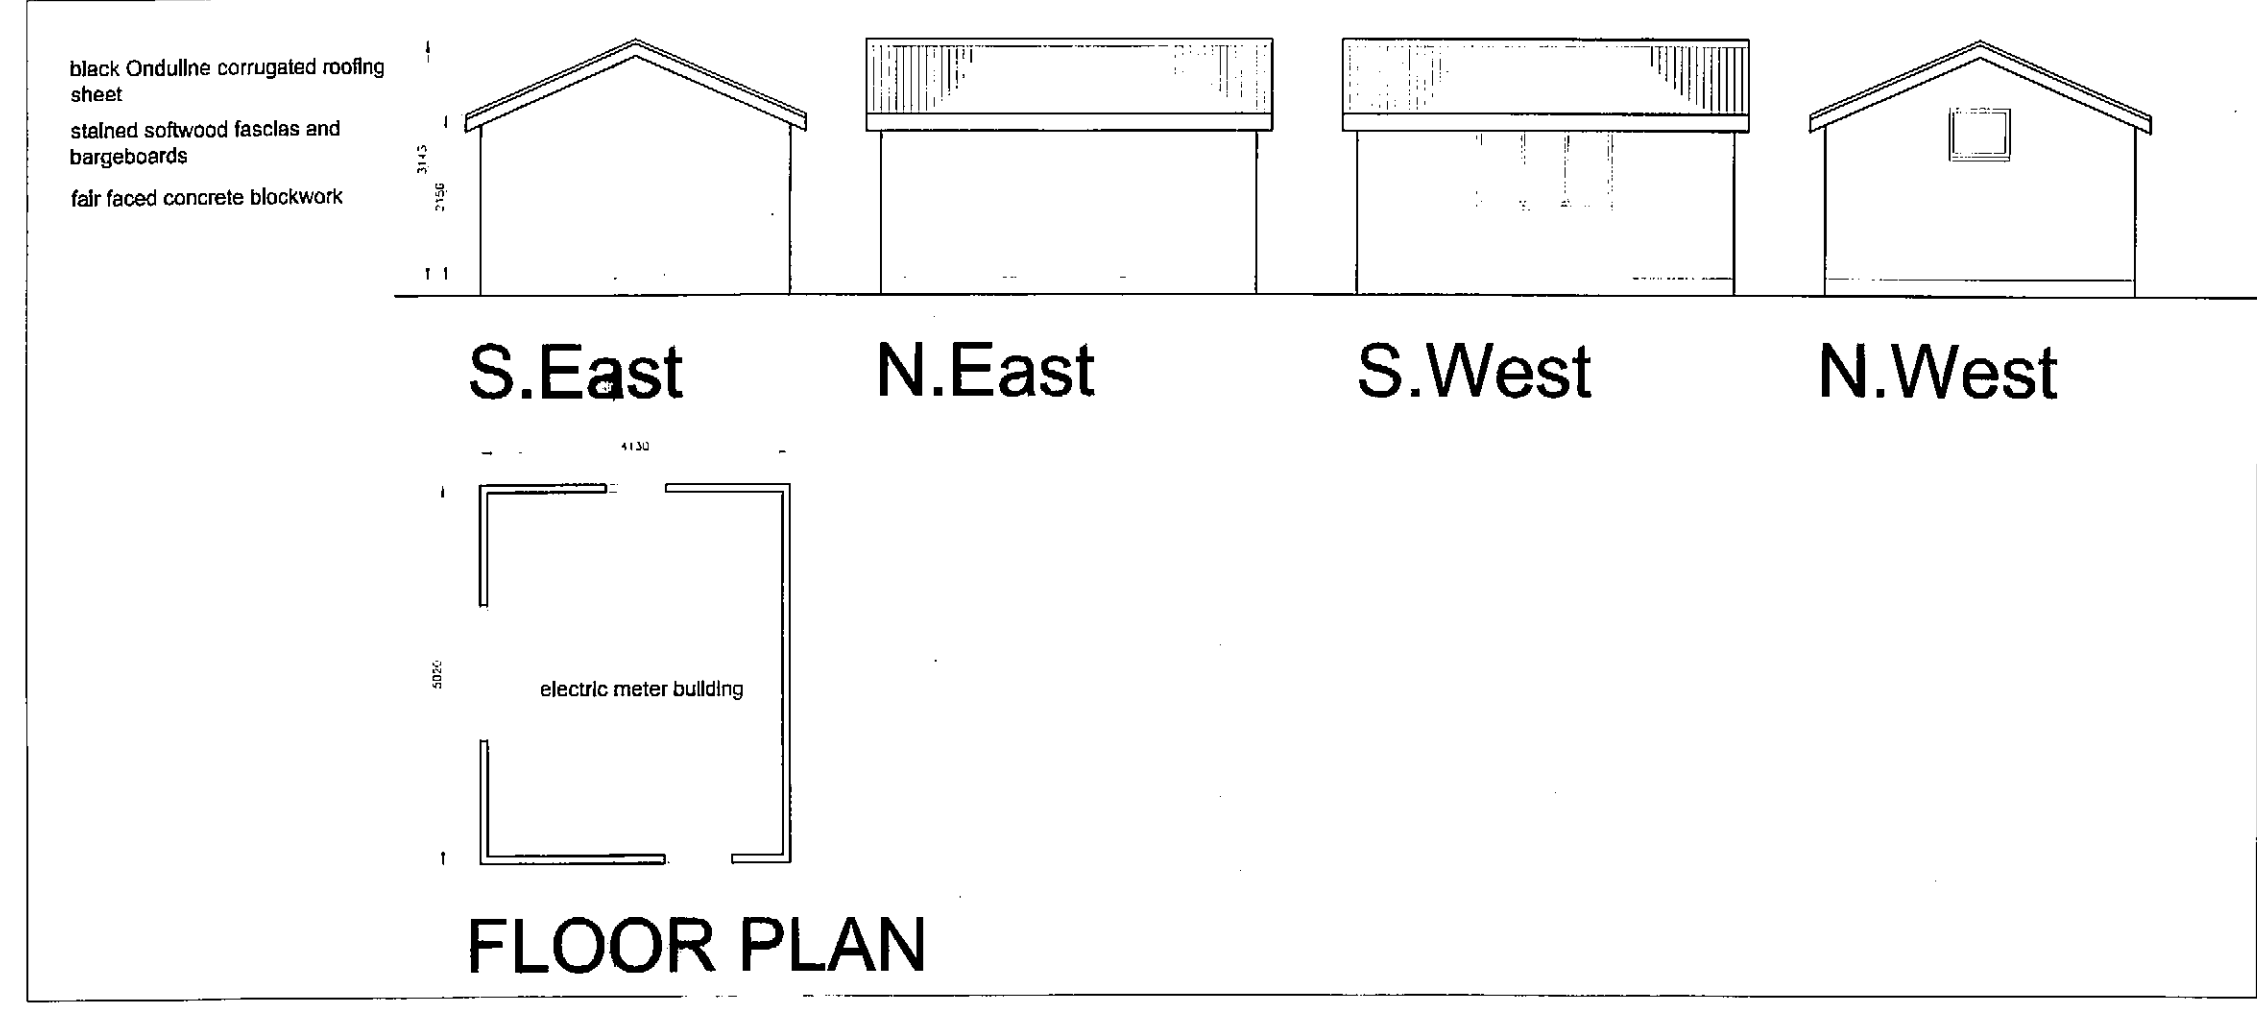

Site Layout 1:500

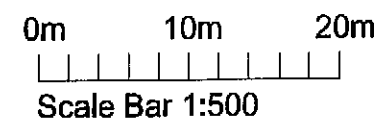

Electric Building 1:100

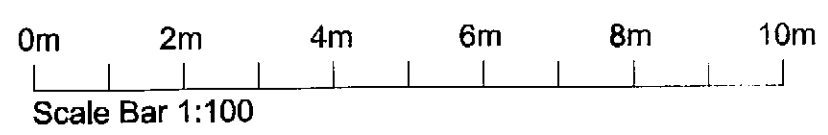

CLIENT <b>Mr &amp; Mrs K. Whaite</b>		 213 PRESTON ROAD WHITTLE WOODS CHORLEY LANCASHIRE PR7 7PS TEL: 01257 261555 FAX: 01257 267224 www.lmparchitects.co.uk	
PROJECT <b>Propose electric meter building at High Heys Farm, Langton Brow, Eccleston, PR7 5PB</b>			
DRAWING TITLE <b>Proposed Location Plan, Site Plan &amp; Detail Plan.</b>			
DATE <b>21/10/11</b>	SCALE <b>as shown@A1</b>	DRAWN <b>asl</b>	DRWG No. <b>11/069/P02</b> REV

© Copyright Lawson Margerison Practice Ltd.