


PROPOSED

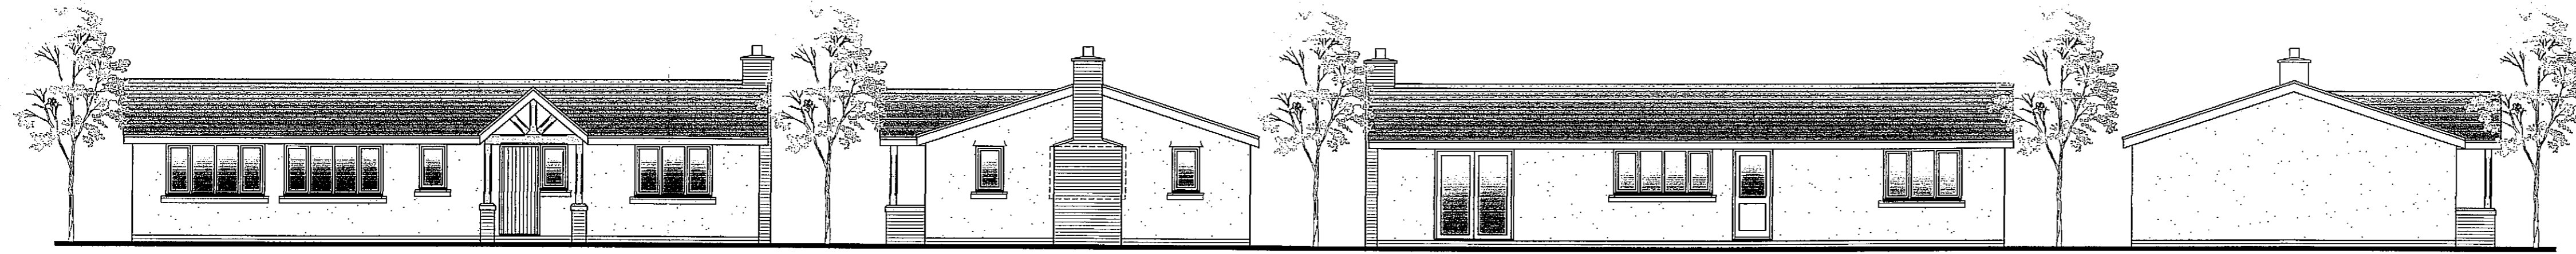

Front Elevation

0 1 2 3 4 5m 1:100

Side Elevation


0 1 2 3 4 5m 1:100

Rear Elevation

0 1 2 3 4 5m 1:100

Side Elevation


0 1 2 3 4 5m 1:100

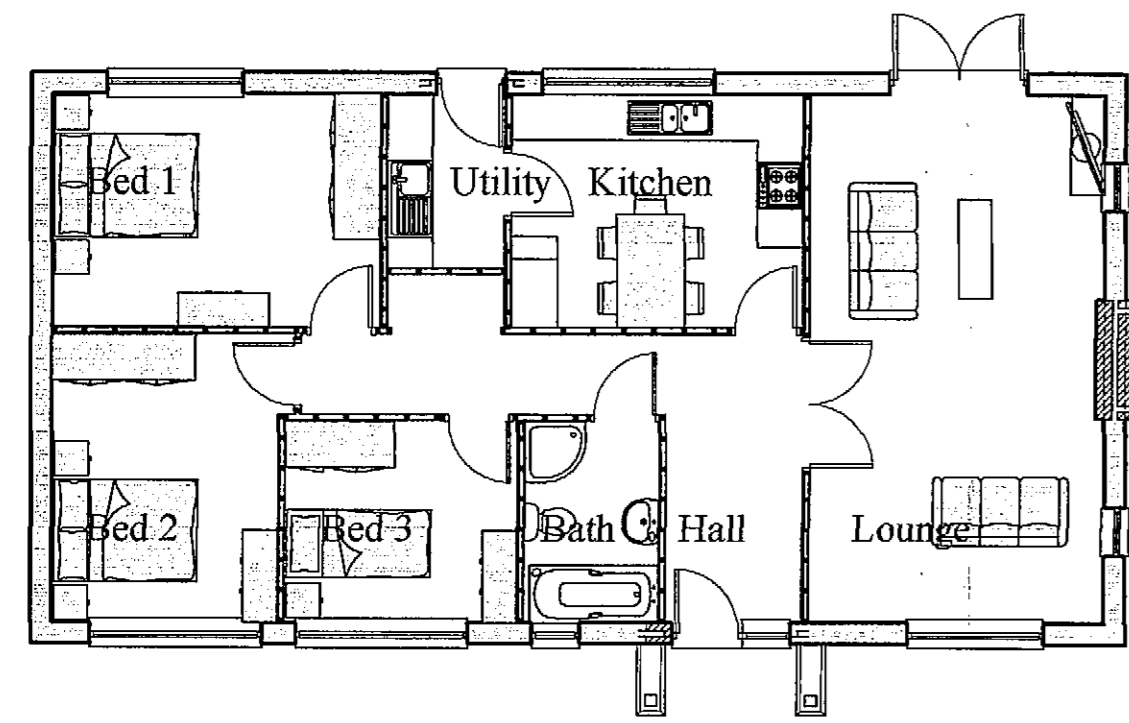

Plan

0 1 2 3 4 5m 1:100

EXISTING

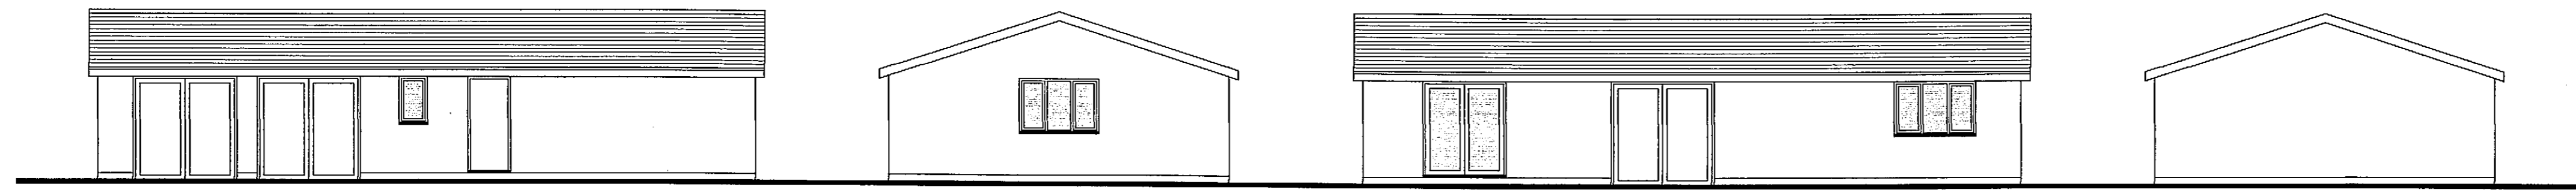

Front Elevation

0 1 2 3 4 5m 1:100

Side Elevation


0 1 2 3 4 5m 1:100

Rear Elevation

0 1 2 3 4 5m 1:100


Side Elevation

0 1 2 3 4 5m 1:100

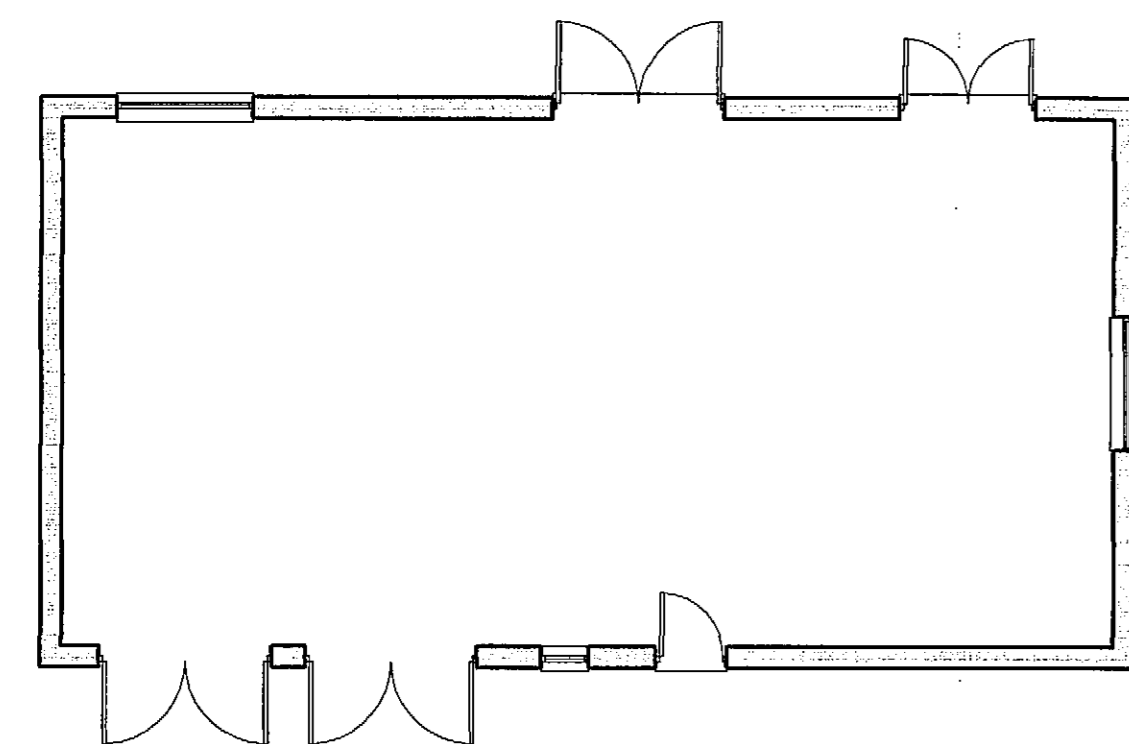


Plan

0 1 2 3 4 5m 1:100

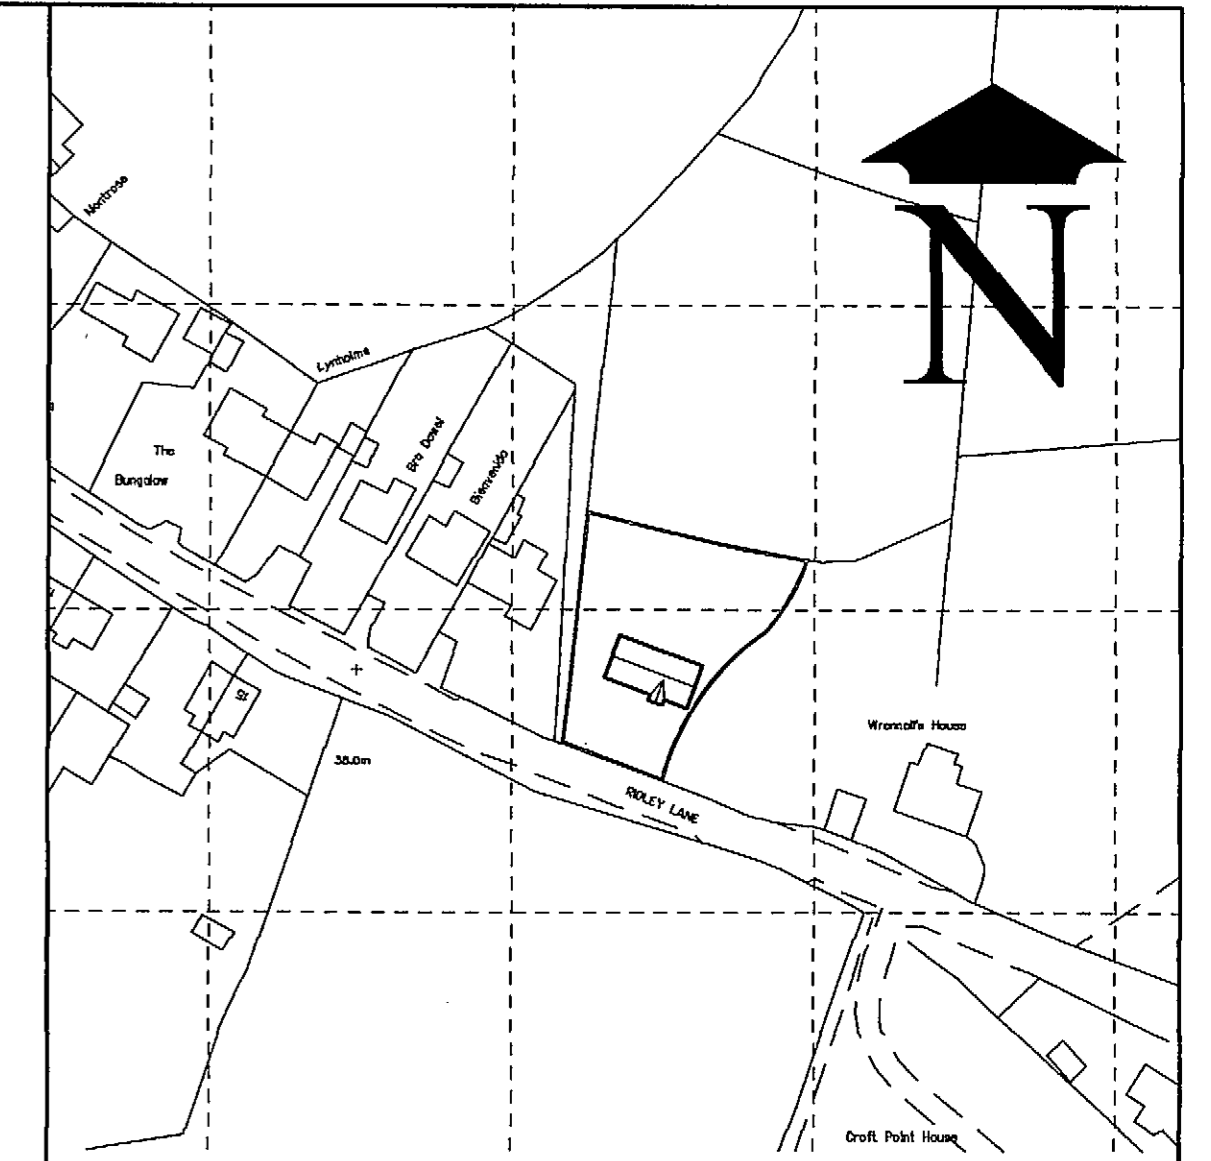

Location Plan

0 10 20 30 40 50 60m 1:1250

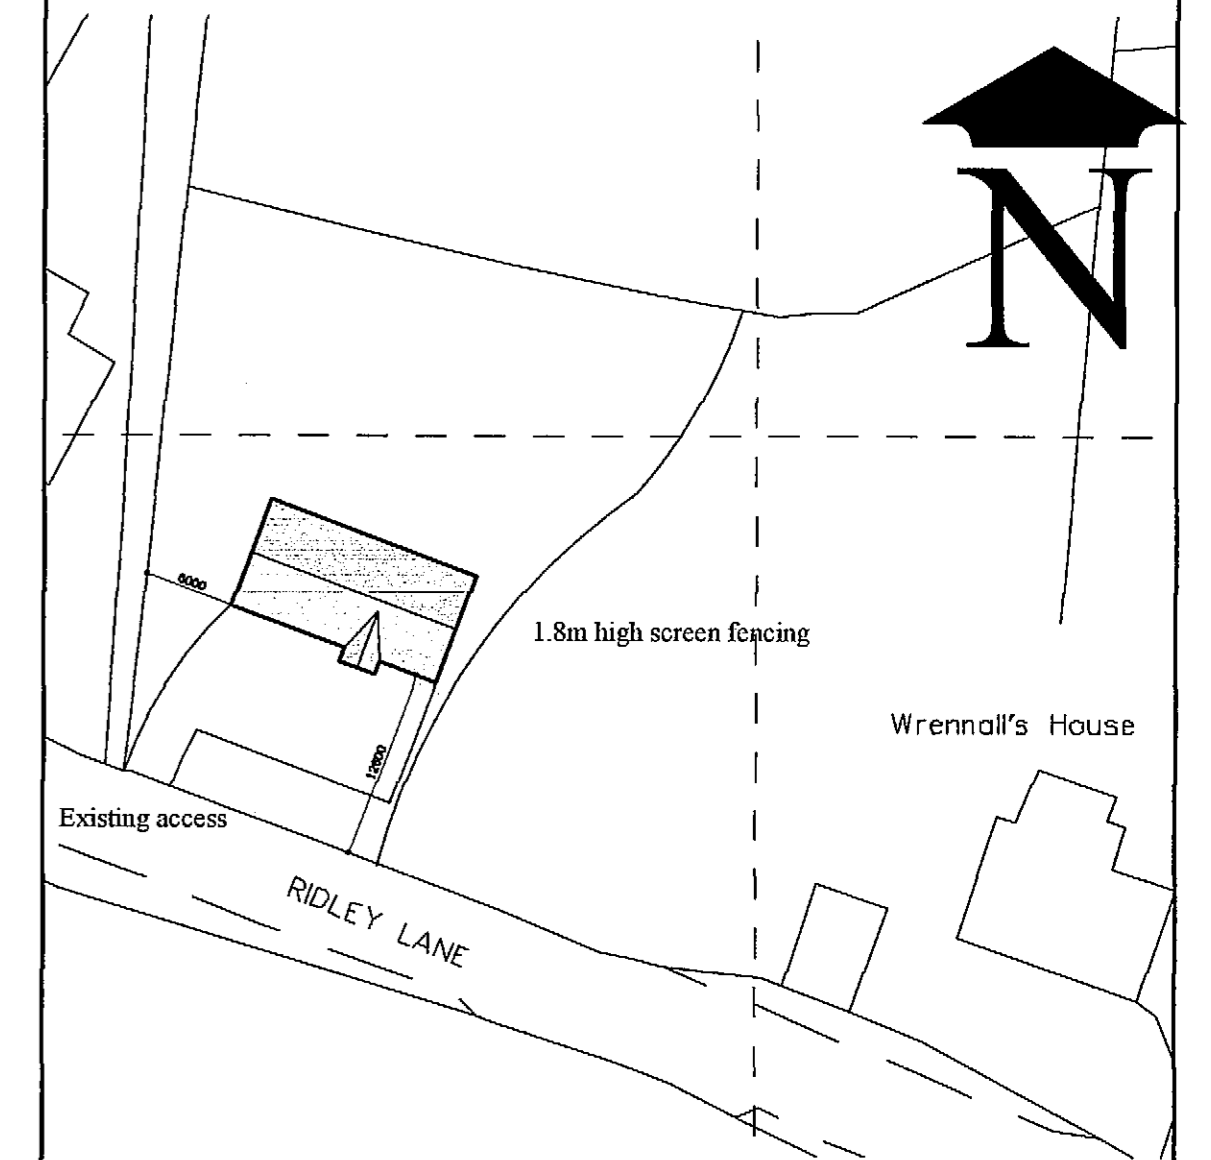

Site Plan

0 5 10 15 20 25m 1:500

CHORLEY BOROUGH COUNCIL
CUSTOMER SERVICES
12 OCT 2012



www.SWIFT BUILDING DESIGN.co.uk

104 Mossy Lea Road
Wrightington
Wigan
Lancashire
WN6 9RD T:07966 406501 E:chris@swiftbuildingdesign.co.uk



Project
Proposed Conversion to Dwelling
Ridley Lane, Mawdesley, Ormskirk L40 2RE
Mr. N. Hepplestone

Drawn	Date	Scales at A1	Drawing No.	1 of 1
CJW	10/12	1:100 1:500	2152/SD/01	