


FRONT ELEVATION

SIDE ELEVATION

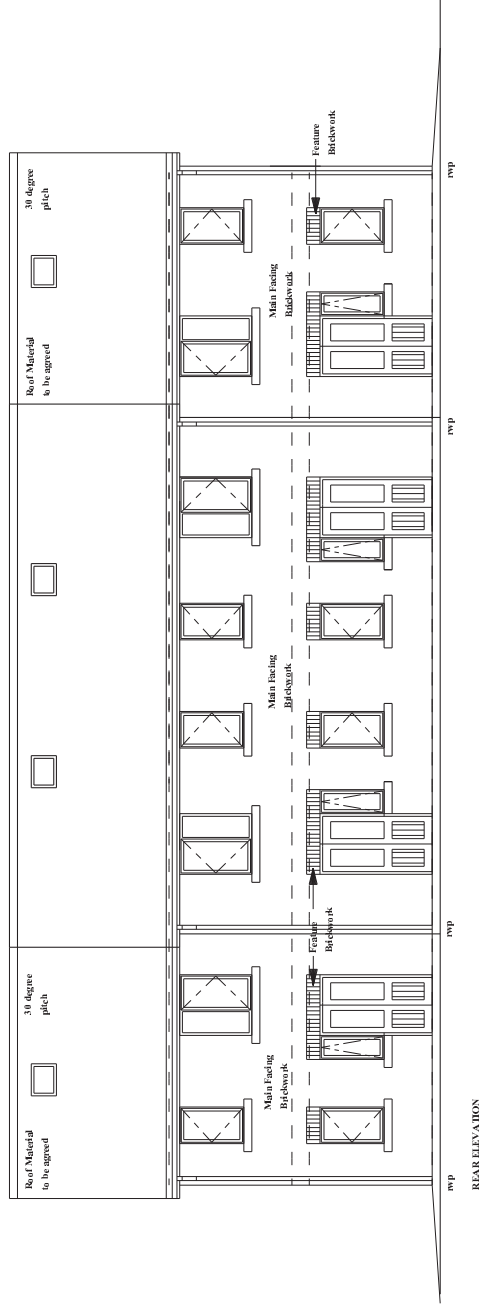

REAR ELEVATION

<p>Notes</p> <p>1. To read all drawings in accordance with the British Standard BS 1192:2011.</p> <p>2. All dimensions are to be checked on site by the contractor prior to construction.</p>	
<p>Bernard Taylor Partnership Ltd. Architects</p> <p>12, BUCKINGHAM SQUARE, LONDON, W1M 0AA Tel: 020 7462 1000 Fax: 020 7462 1001 www.bernardtaylor.com</p>	
<p>Client Adrian Harding</p>	
<p>Site Hurst Green Olympic Lift QOS</p>	
<p>Drawings Lift Elevation As Proposed</p>	
<p>Drawn: AD</p>	<p>Scale: 1:100</p>
<p>Date: 08/12/12</p>	<p>Sheet: 1/108</p>
<p>Project: 2543 J</p>	<p>Rev: 008</p>