


PROPOSED SITE PLAN 1:200

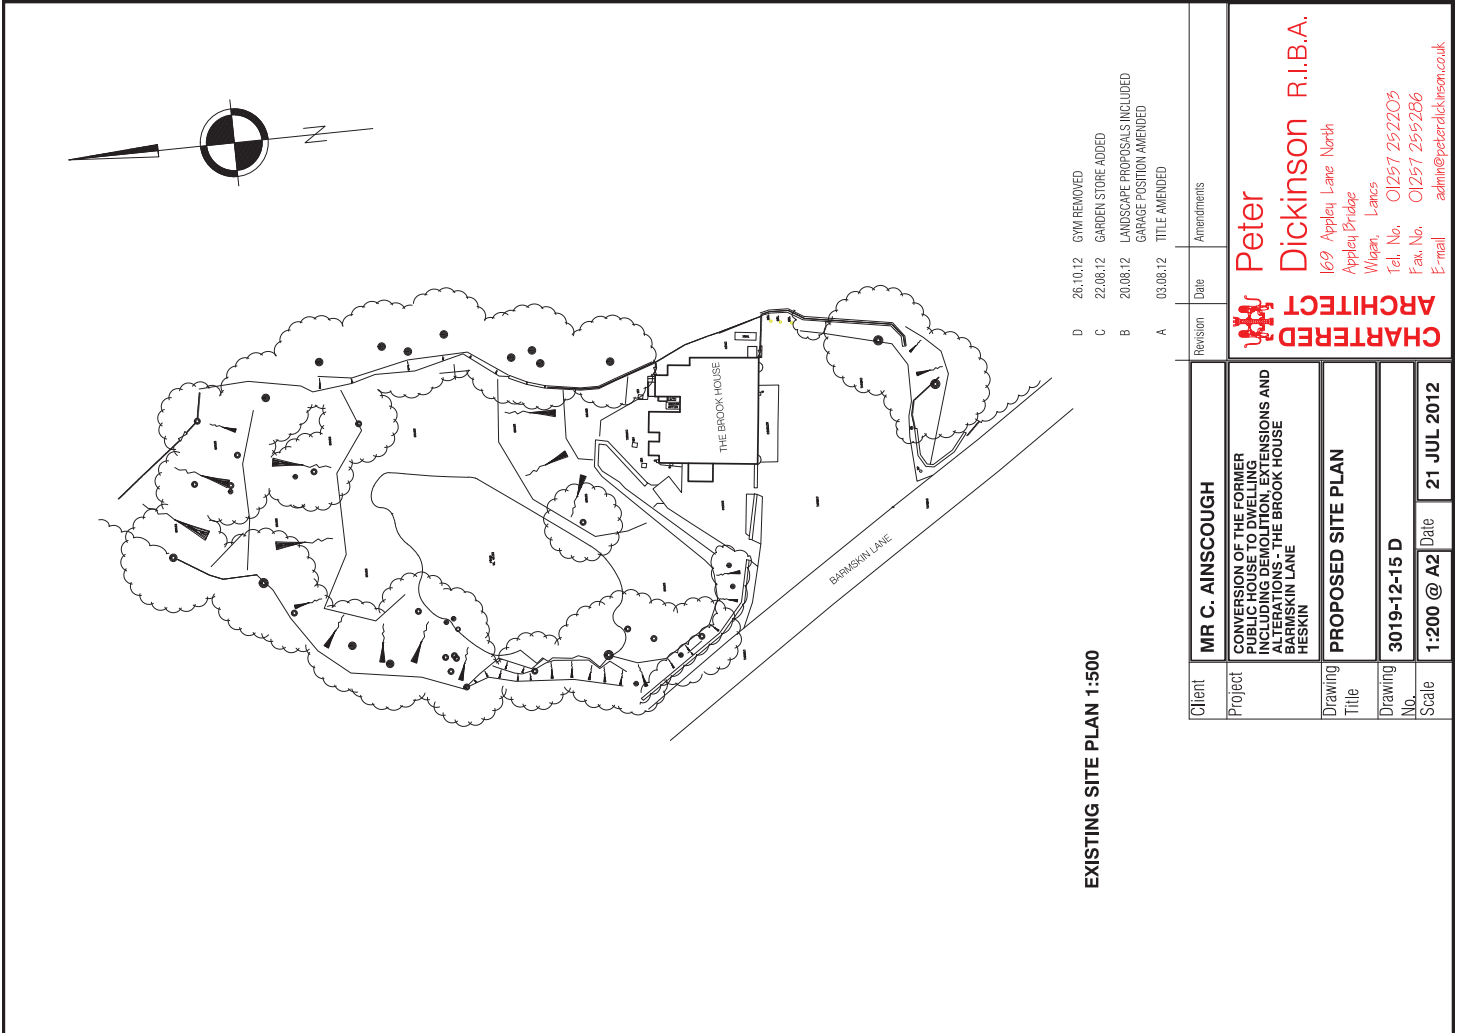

EXISTING SITE PLAN 1:500

- D 26.10.12 GYM REMOVED
- C 22.06.12 GARDEN STORE ADDED
- B 20.06.12 LANDSCAPE PROPOSALS INCLUDED
- A 03.06.12 GARAGE POSITION AMENDED

Client	Revision	Date	Amendments
MR C. AINSCOUGH			
Project	CONVERSION OF THE FORMER GARDEN STORE INTO A GARAGE INCLUDING DEMOLITION EXTENSIONS AND ALTERATIONS - THE BROOK HOUSE BARMASKIN LANE HESKIN		
Drawing Title	PROPOSED SITE PLAN		
Drawing No.	3019-12-15 D		
Scale	1:200 @ A2	Date	21 JUL 2012

**CHARTERED ARCHITECT**  
**Peter Dickinson R.I.B.A.**  
 169 Appley Lane North  
 Appley Bridge  
 Wigan, Lancs  
 Tel. No. 01257 252203  
 Fax No. 01257 255286  
 E-mail admin@peterdickinson.co.uk