



SECTION A-A

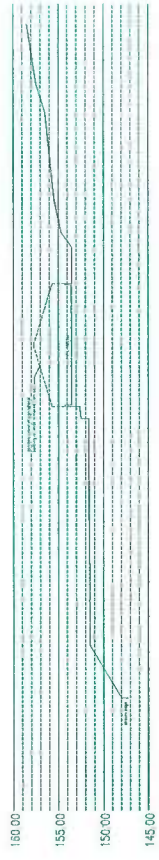

SECTION B-B

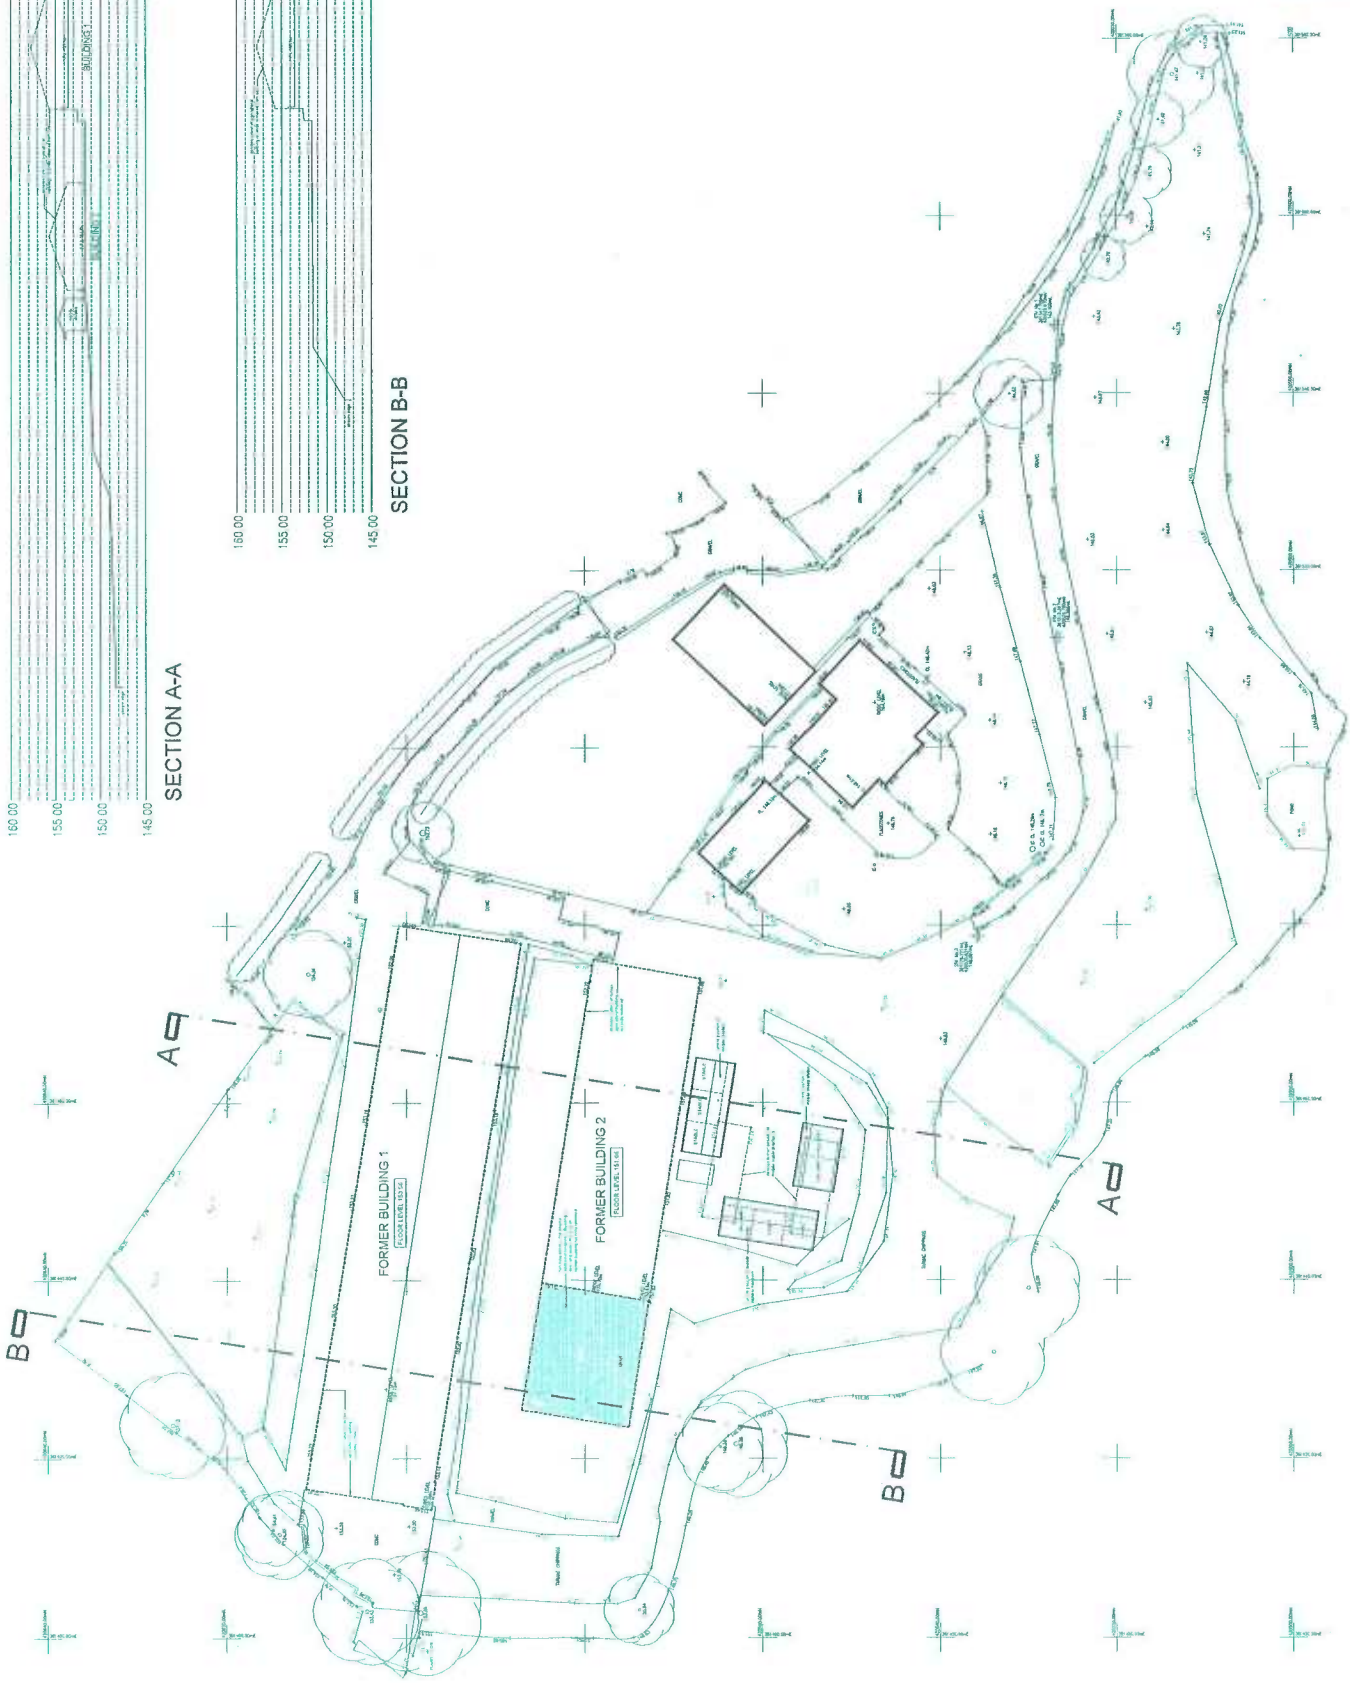

PROJECT: 1. Survey of the site for the proposed development of the site.  
 2. Preparation of the site plan and site layout.  
 3. Preparation of the site plan and site layout.  
 4. Preparation of the site plan and site layout.  
 5. Preparation of the site plan and site layout.

**LMP**  
 LAND MANAGEMENT PROFESSIONALS  
 10000 10th Avenue, Suite 100  
 Dallas, Texas 75243  
 Phone: (214) 343-1111  
 Fax: (214) 343-1112  
 Email: info@lmp.com  
 Website: www.lmp.com

DATE: 03.11.2010 1:30 PM  
 DRAWN BY: [Name]  
 CHECKED BY: [Name]  
 PROJECT NO: [Number]