


PARKER STREET

Sh. 001

Sh. 002

SURVEY STATIONS	EASTING	NORTHING	ELEVATION
Sh. 001	356387.44	418106.47	86.07
Sh. 002	356385.42	418060.56	85.14
Sh. 003	356328.29	418074.30	84.45
Sh. 004	356338.67	418095.88	85.15
Sh. 005	356351.96	418123.69	86.02

North

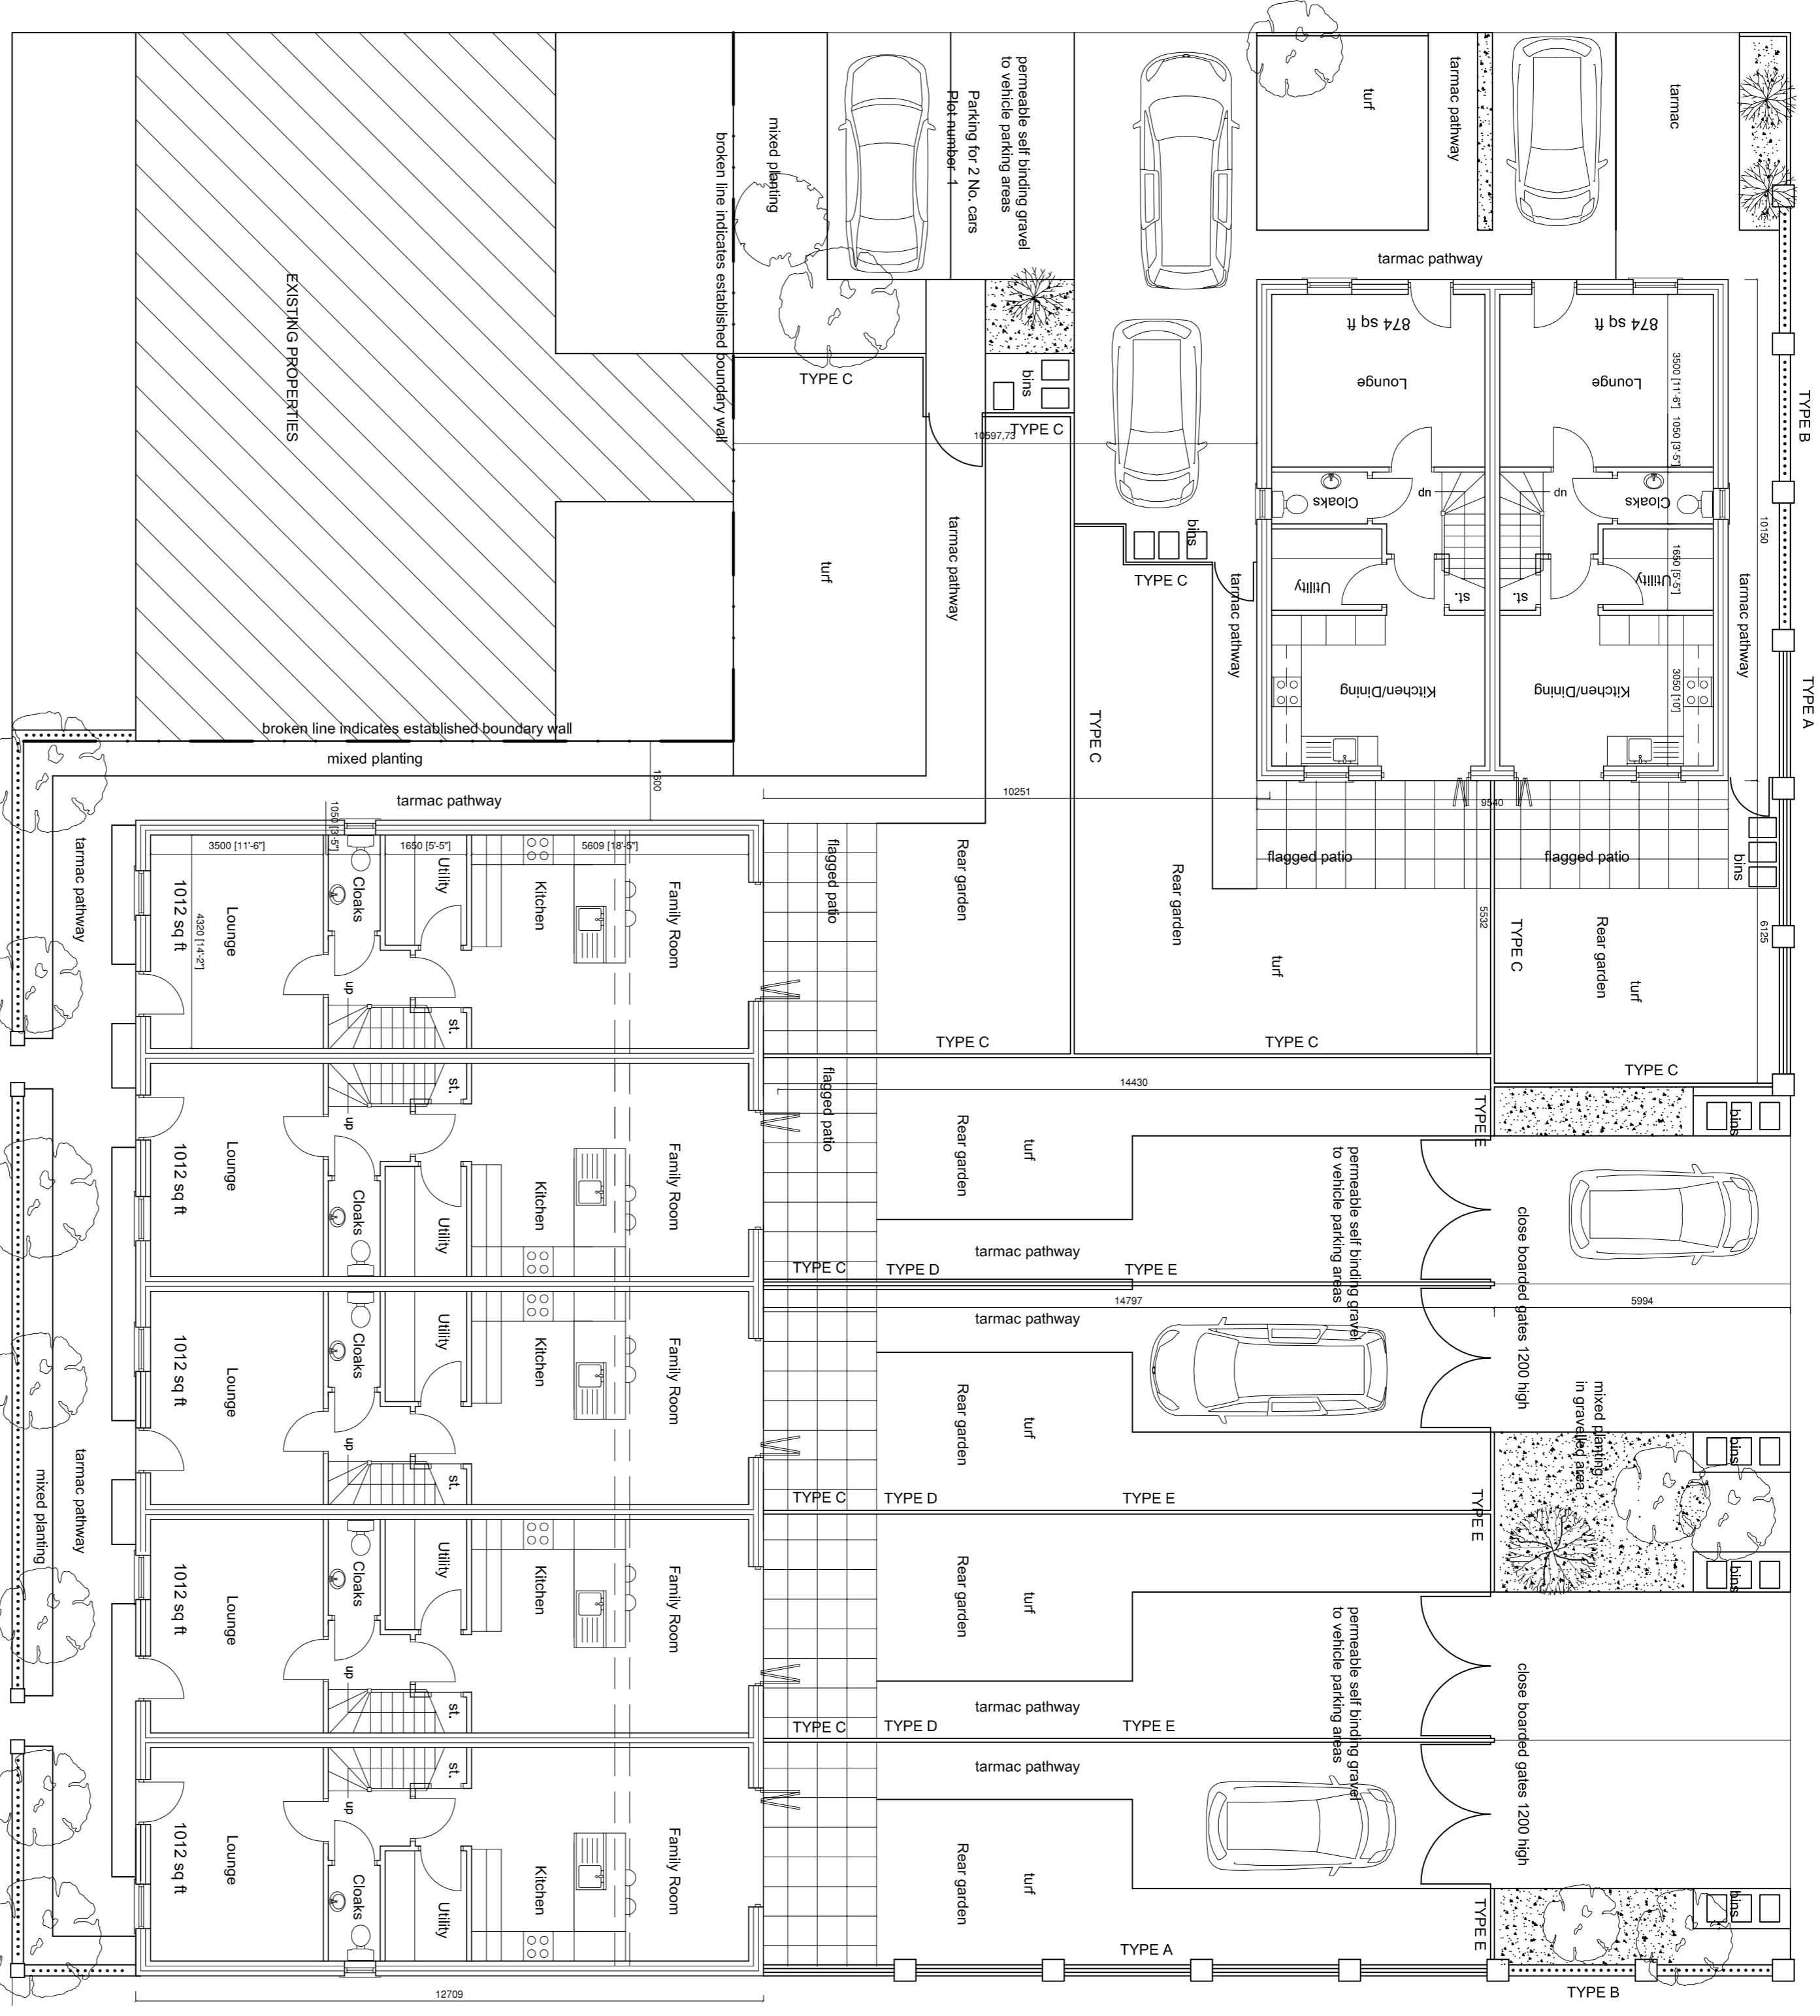

GROUND FLOOR PLAN

Sh. 005

Sh. 003

Sh. 003

PARK ROAD

SITE LAYOUT


PLANTING (10 yr. maintenance schedule)

SPECIE	HABIT/COLOUR	CONTAINER SIZE	QUANTITY
1 Acanthus Mollis	Late spring, white	2 Litre	20
2 Ornithopus delavayi	Late spring, white	2 Litre	12
3 Lavandula angustifolia 'Hidcote'	All year interest	Late spring, white	16
4 Chrysia ternata	green /fragrant spikes in summer	2 Litre	14
5 Coccothra lucifer	Summer, crimson spikes	3 Litre	12
6 Ager brilliantissimum	Spring, shrimp pink foliage	3 Litre	5

Good quality turf generally

concrete copings and h.o.s. over facing brick walling

ENCLOSURE DETAILS

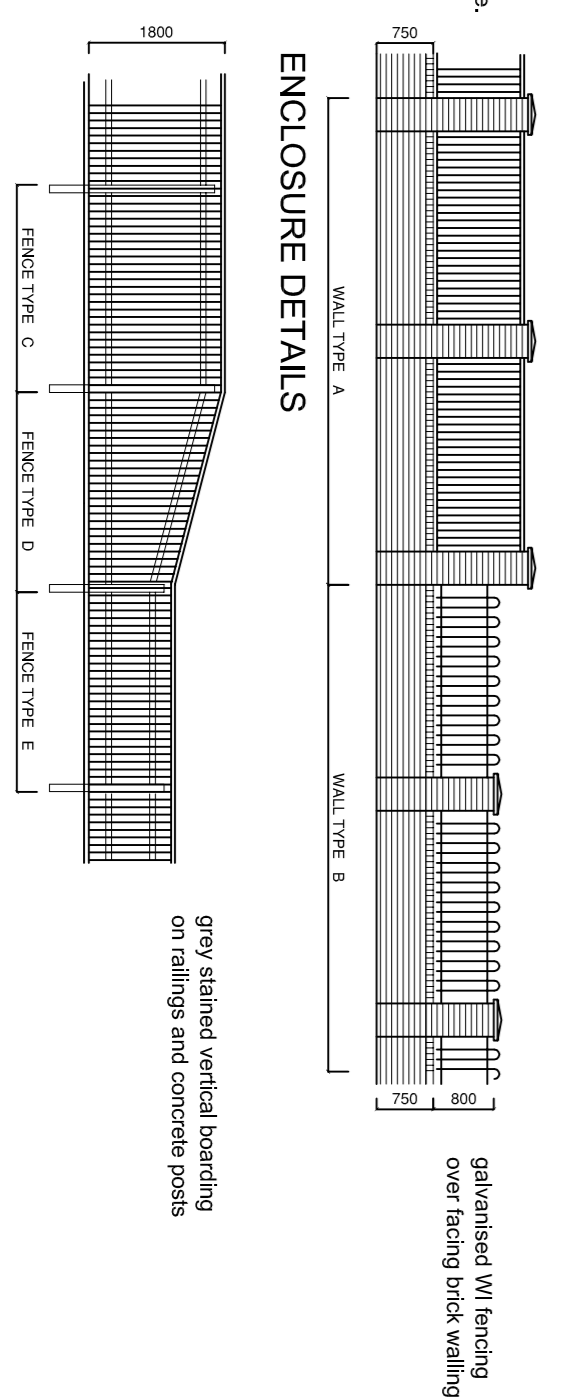

A Levels added 25.03 '13

SITE LAYOUT PLAN

**JAMES CARTER homes**

Sovereign Court, Wyrefields, Poulton Business Park, FY6 8JX  
 Tel: 01253 894949 Email: admin@jdcplanning.co.uk

Project: 7 No. 3 Bed Dwellings  
 'Chapel Green' Development  
 Park Road, Chorley, PR7 1QN  
 Date: 06/02/2013  
 Scale: 1:100 @ A1  
 Project number: 001306/DG.01  
 Drawn: Steve Norwood

This drawing is subject to copyright and is not to be reproduced in part or whole without approval. Do not scale - if in doubt please ask. All dimensions to be checked on site.