


Site Plan & Elevations

25/03/13

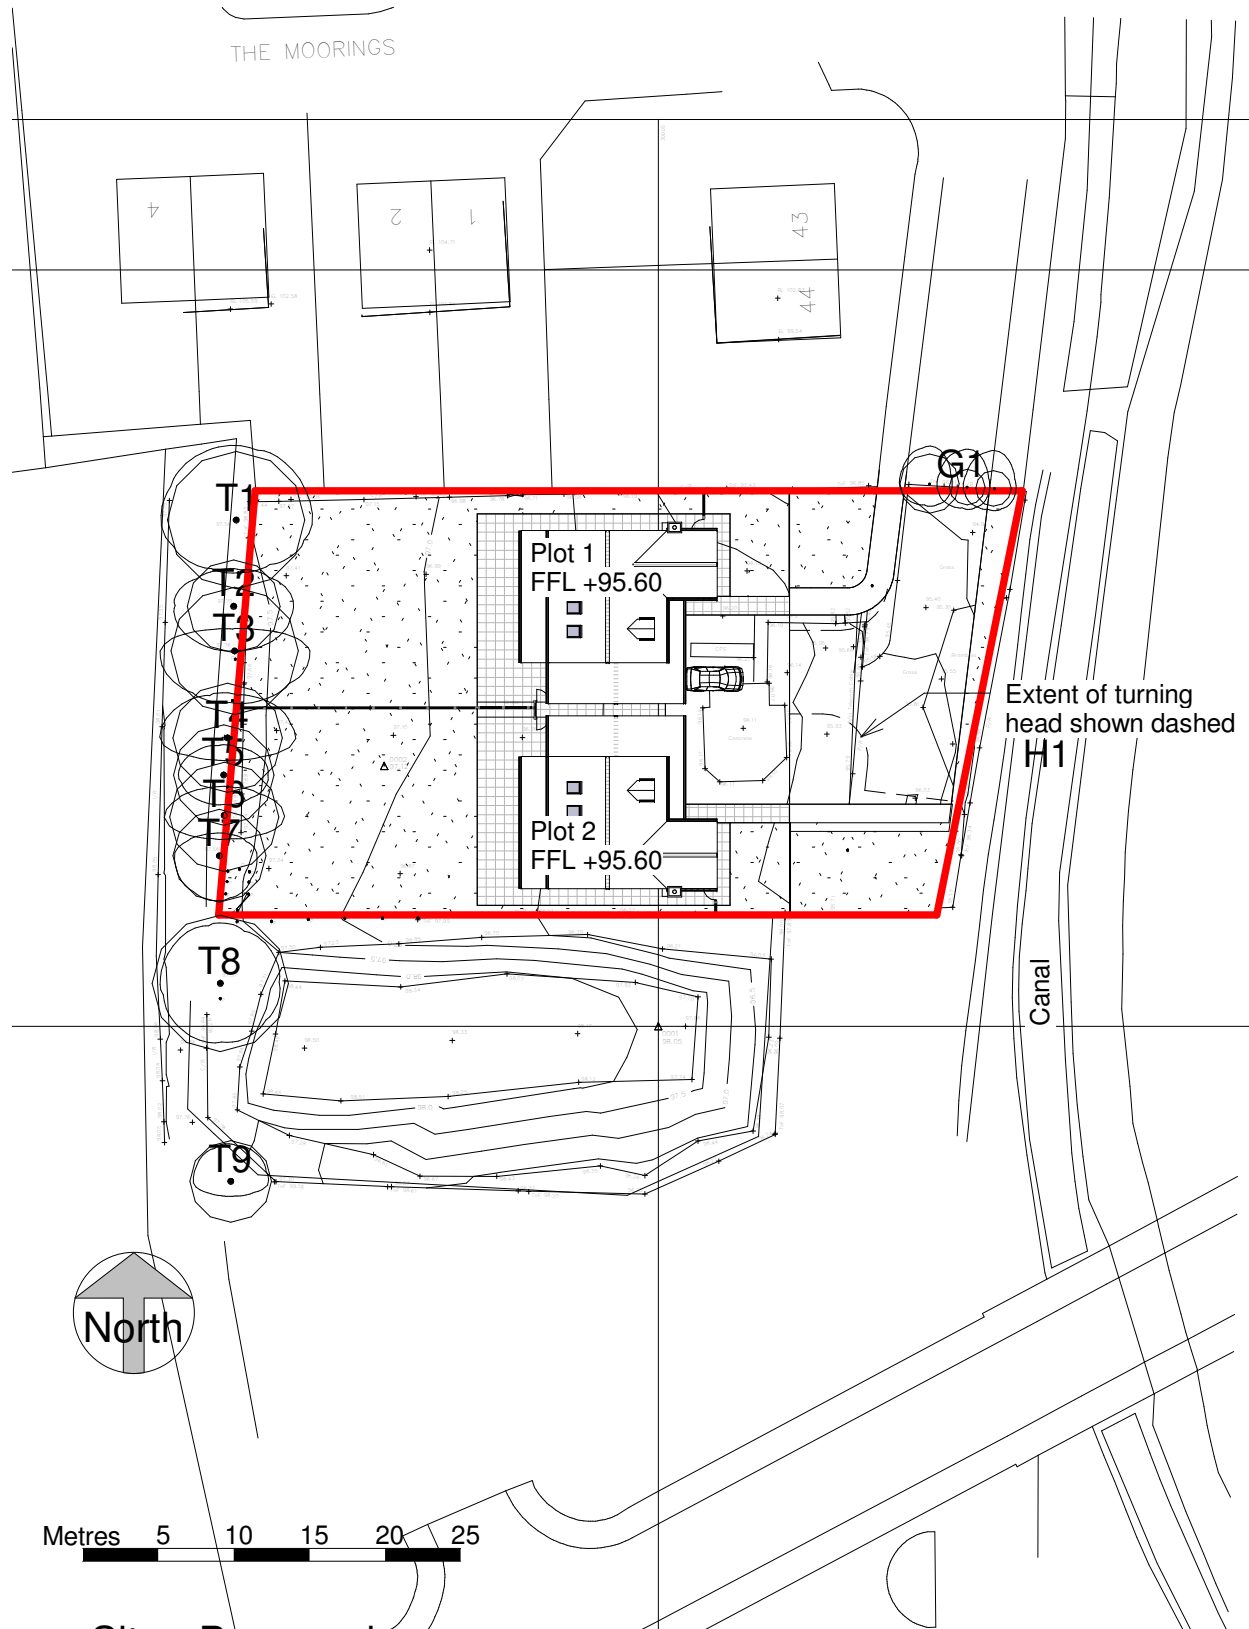

Site - Proposed
1 : 500



Front Elevation
1 : 200



3D View 1



3D View 2

| Rev. | Description | By | Date |
|------|---|----|----------|
| A | Tree survey added with the temporary trees removed. | LJ | 07/01/12 |
| B | F.F.L of houses reduced by 1.0 metre. | GM | 25/03/13 |

Scale As indicated @ A3