

CLIENT

Persimmon Homes

JOB


LEISURE PAVILLION
Proposed New Facilities
for Chorley RUFC at Brookfields

DRAWING


ELEVATIONS

SCALE **DATE**
1:100 @ A1 23.01.13

DRAWING NO
CRUFC/L/P13 Rev A

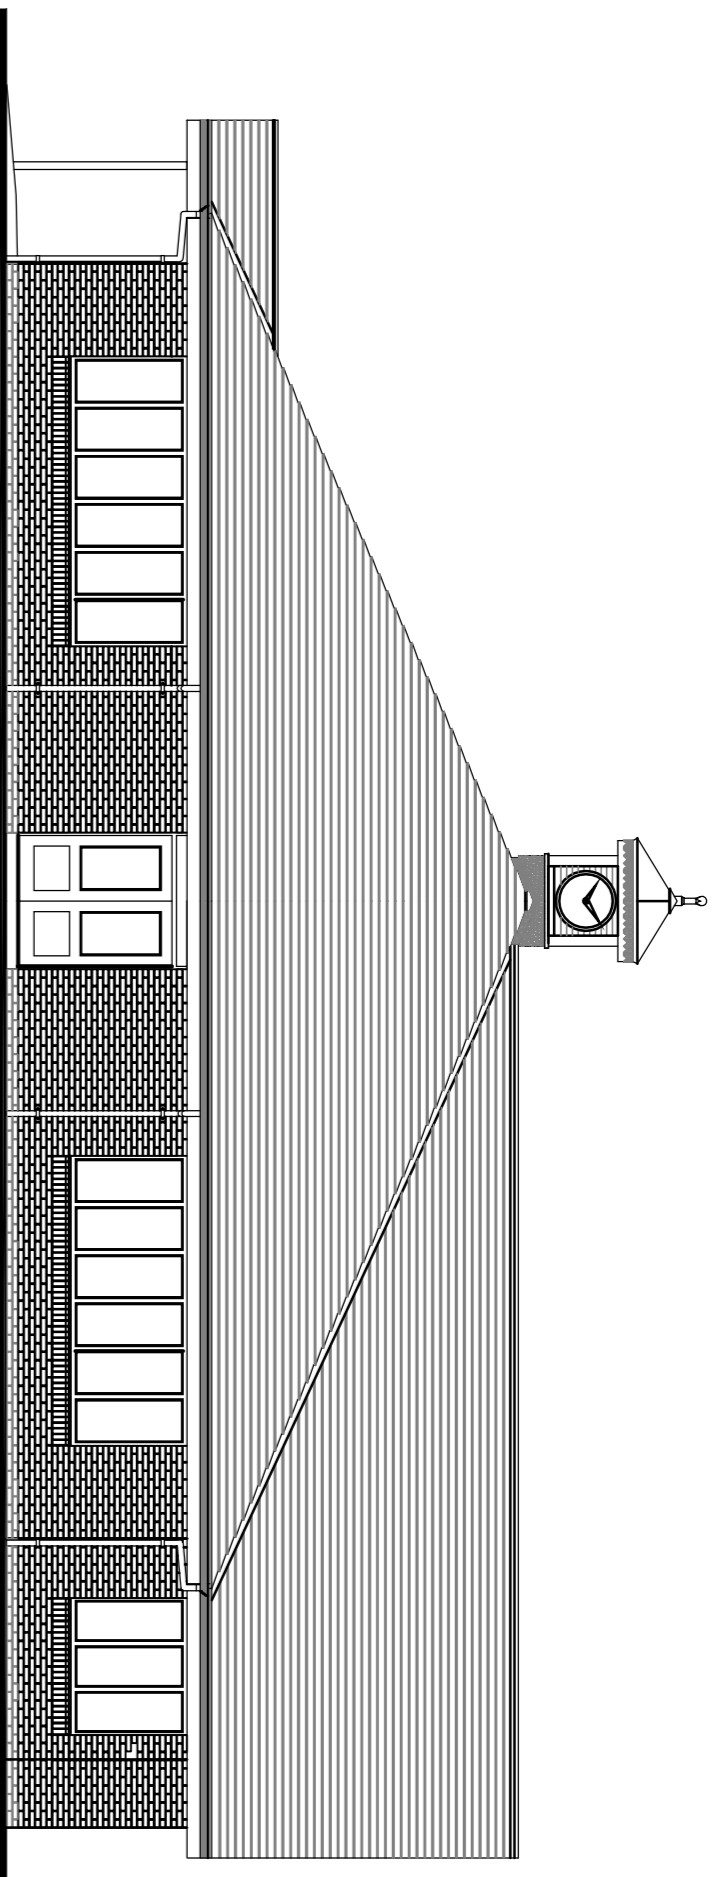


EAST NORTH EAST ELEVATION (Facing Entrance Car Park)

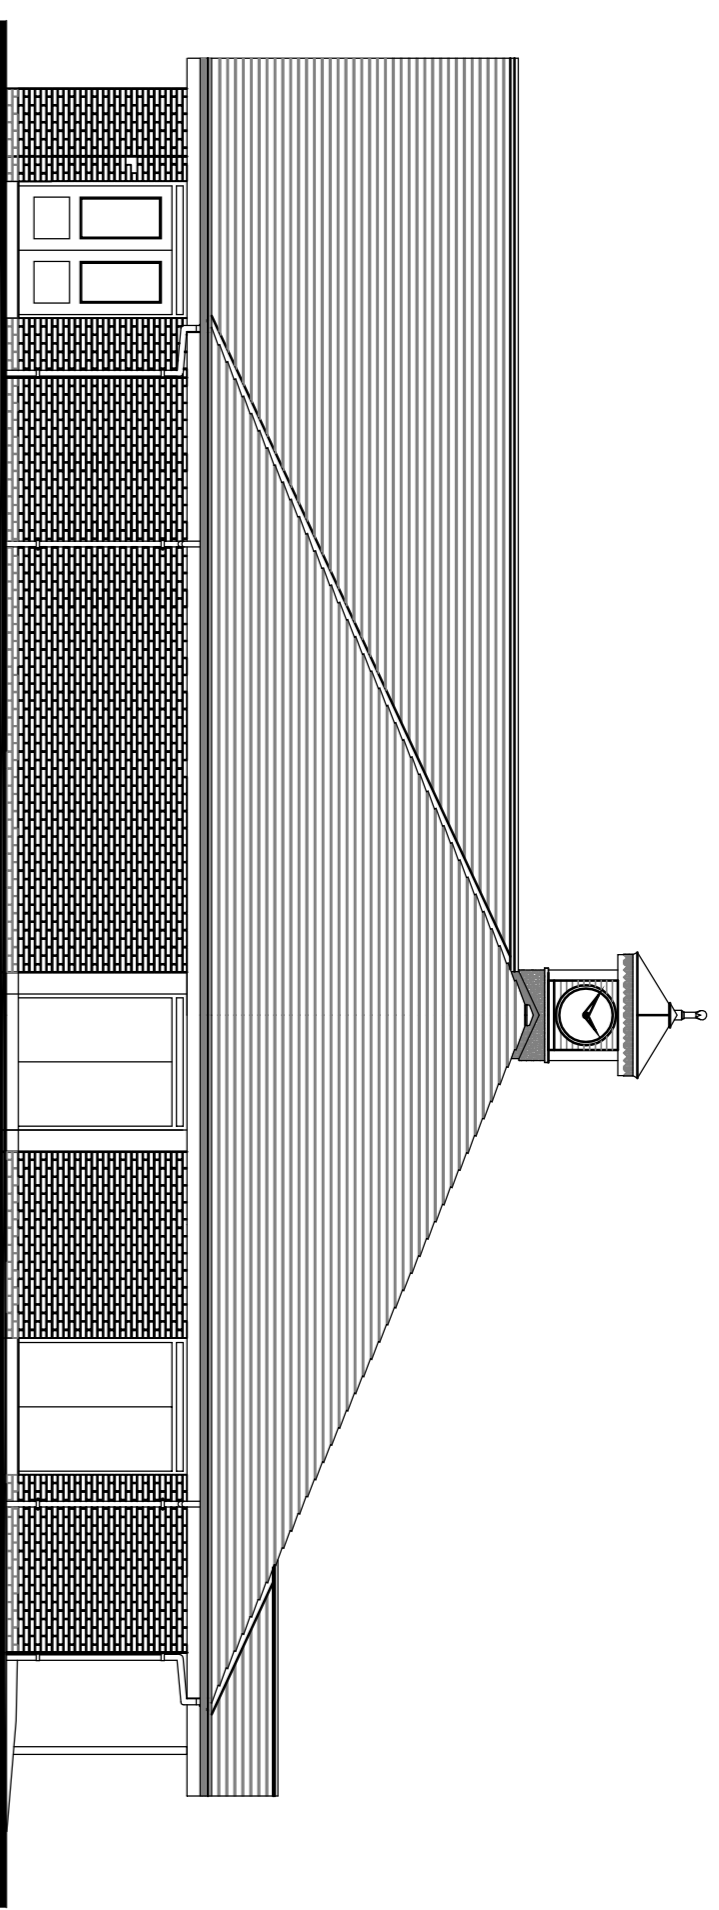


WEST SOUTH WEST ELEVATION (Facing ATP)

REVISIONS:

Rev Date Amendments
A 16.05.2013 Changing Rooms

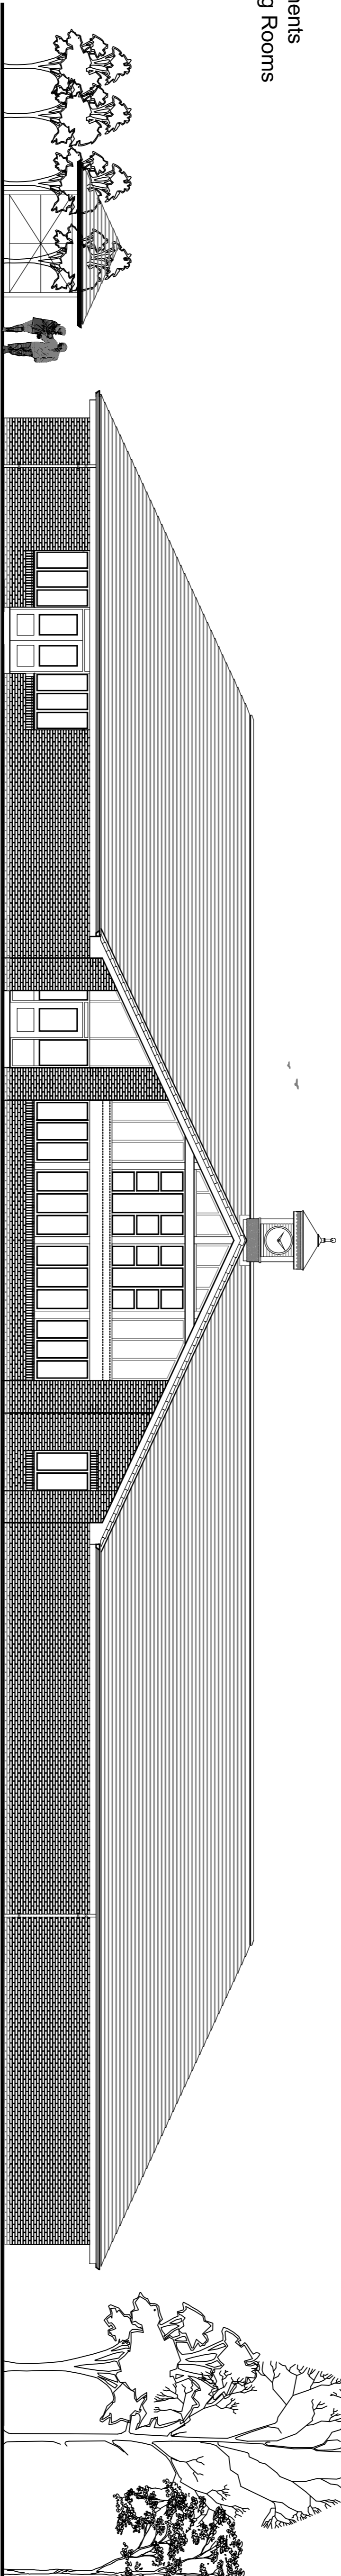

NORTH NORTH WEST ELEVATION (Facing Pitch)

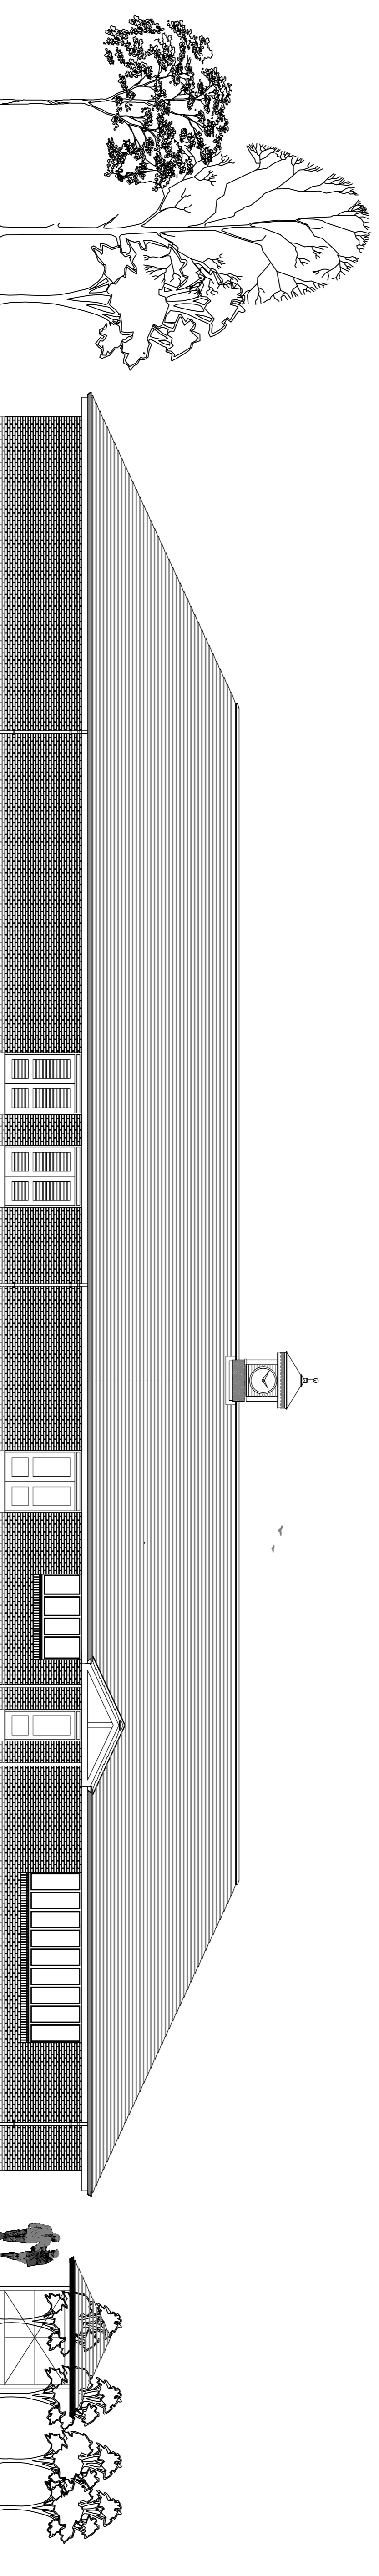

SOUTH SOUTH WEST ELEVATION