


12/00253/FUL
 12/00254/FUL
 12/00255/FUL

SITE PLAN

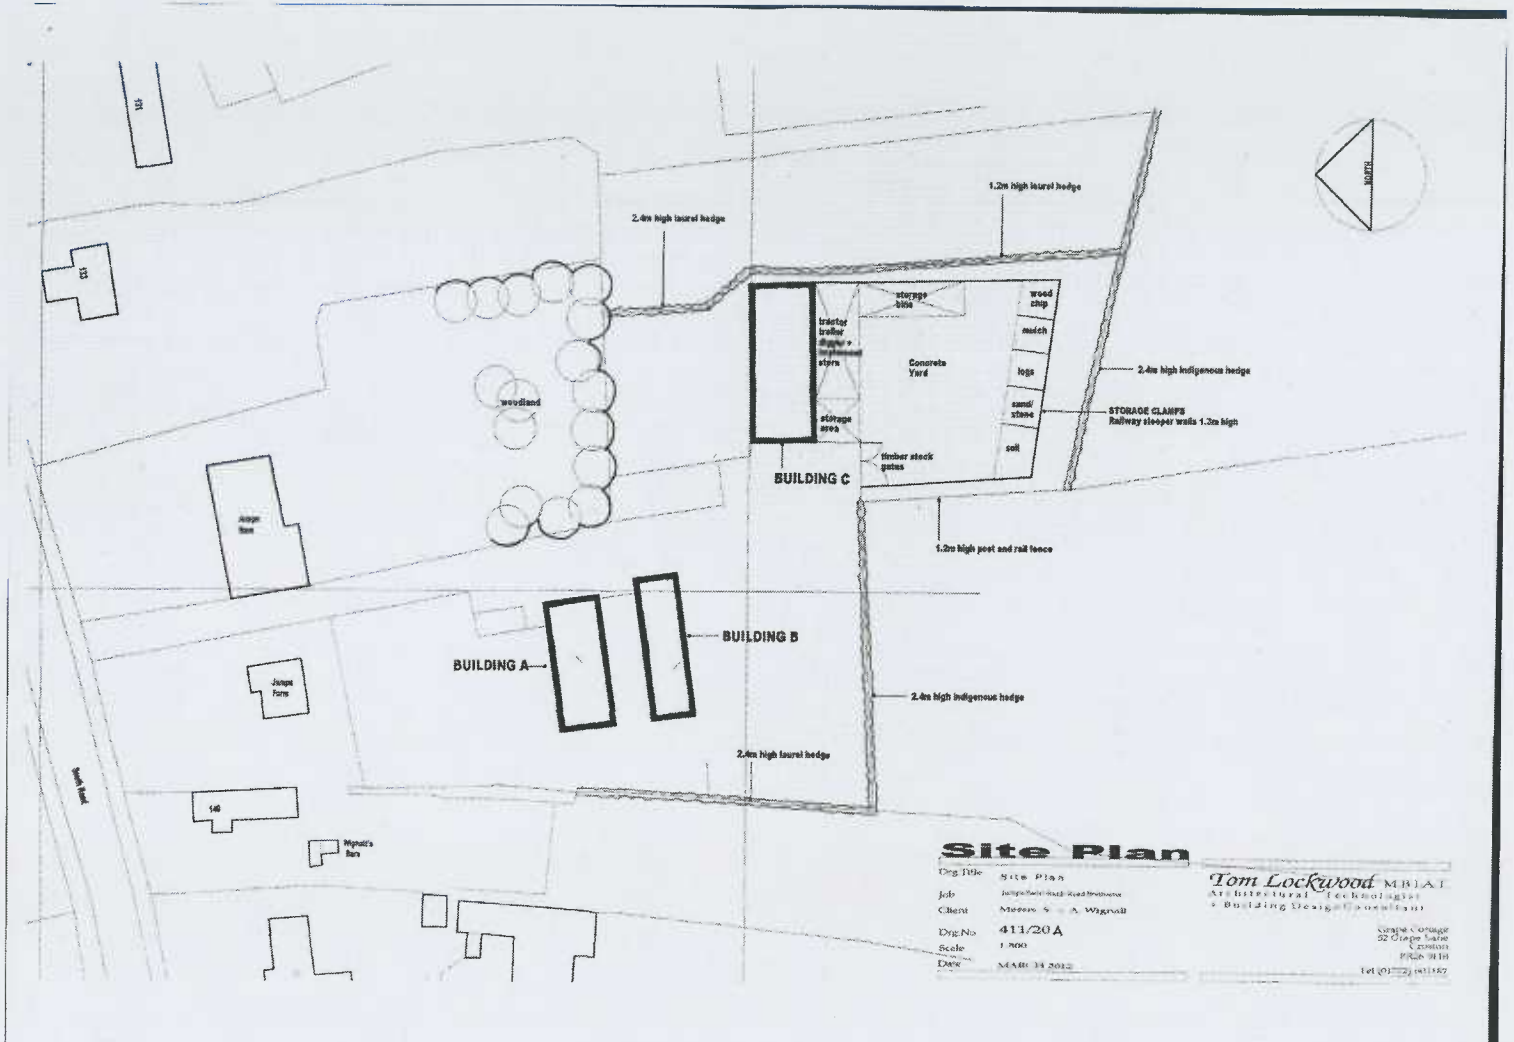

Site Plan

Dwg Title: Site Plan
 Job: Judge Farm - 2400 Road Widening
 Client: Messrs S & A Wignall
 Dwg No: 411/20 A
 Scale: 1:500
 Date: 15/01/2012

Tom Lockwood MBIAI
 Architectural Technologist
 & Building Design Technician
 Graphix Orange
 52 Clapsal Lane
 CLONMEL
 PERK 9118
 Tel: 087222 61152