




12/00254/FUL BUILDING B

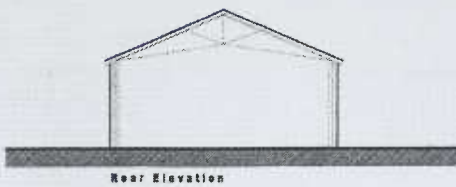


Rear Elevation

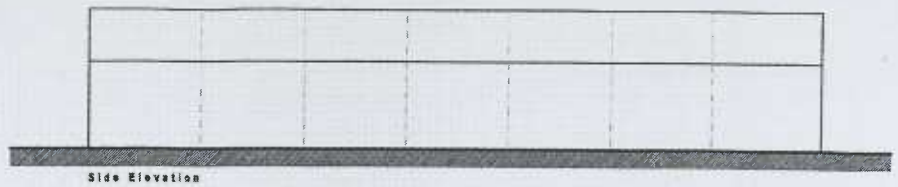


Side Elevation

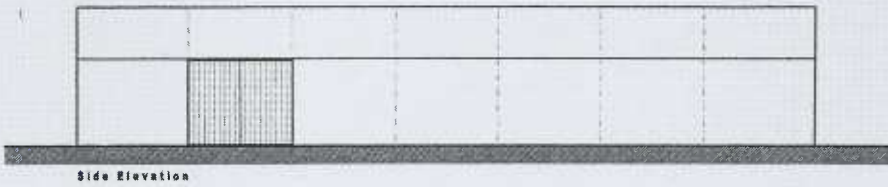


Side Elevation

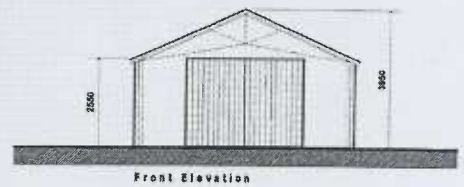

Front Elevation

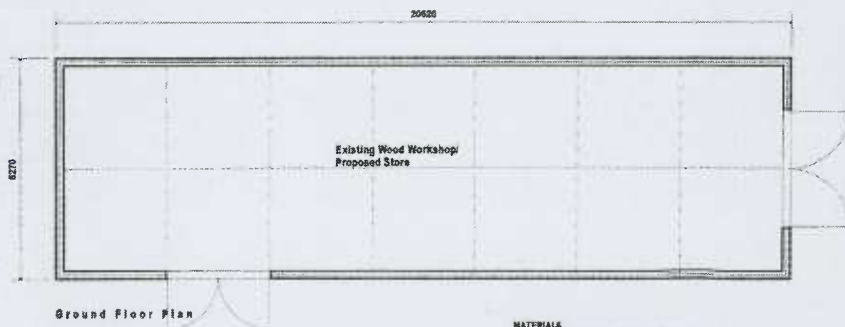

Ground Floor Plan

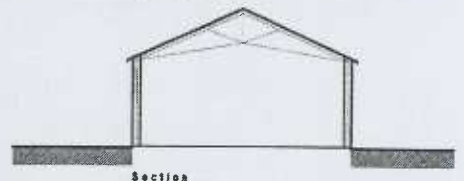

Section

REVISIONS

DRAWING STATUS- PRELIMINARY

**Existing Wood Workshop/Proposed Store**

Dwg Title Building B Plan + Elevations  
 Job George Place South River Northshore  
 Client Michael G. + A. Wigzell  
 Dwg No. 411/21  
 Scale 1:100  
 Date MARCH 2012

**Tom Lockwood** M.B.I.A.T.  
 Architectural Technologist  
 + Building Design Consultant

Grape Cottage  
 32 George Lane  
 - North  
 FIG 6 9111  
 Tel (01272) 601287

**BUILDING B**

**MATERIALS**  
 ROOF - CORRUGATED FIBRE CEMENT SHEETS  
 WALLS - PROFILED STEEL SHEET LINER WITH CONCRETE BLOCK  
 FLOOR - CONCRETE SLAB  
 DOORS - VERTICAL TIMBER BOARDS