



FRONT ELEVATION

SIDE (L) ELEVATION

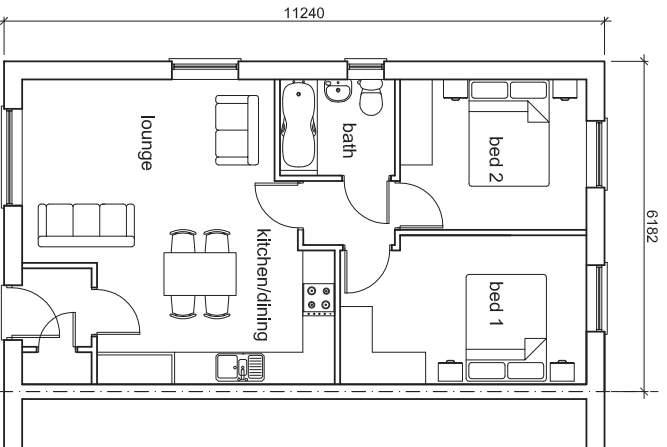

GF PLAN

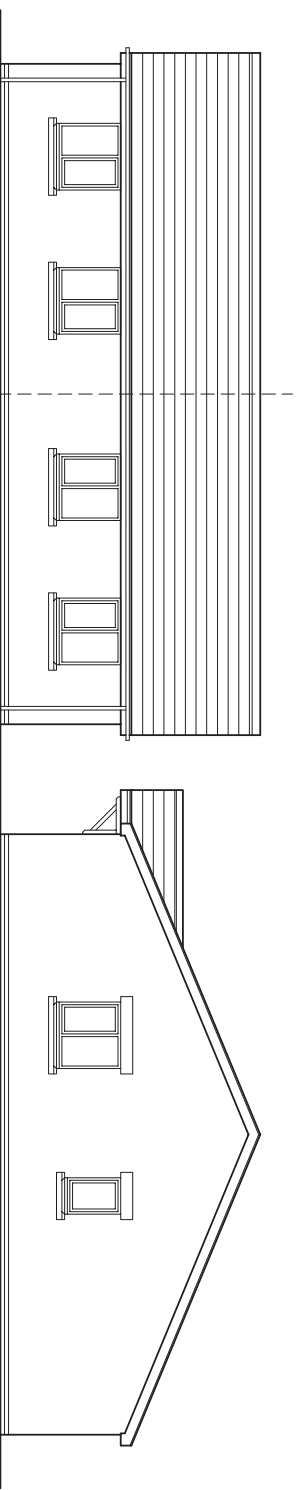

REAR ELEVATION

SIDE (R) ELEVATION



CLIENT Thomas Mawdsley Building Contractors		DRAWING TITLE House Type J - 2B656		DATE 20/06/13	SCALE 1:100 @ A3	DRAWN JAL	DRWG No. 13/040/P06	REV
PROJECT Proposed Residential Development at Former Buttermere Nursery, Chorley Lane, Charnock Richard		Proposed Plans & Elevations		ARCHITECTURAL CONSULTANTS LMP		213 PRESTON ROAD WHITTLE-LE-WOODS CHORLEY LANCASHIRE PR6 7PS TEL: 01257 261555 FAX: 01257 267224 www.lmparchitects.co.uk		
				© Copyright Lawson Magerison Practices Ltd.				