


# ELEVATIONS 1:100

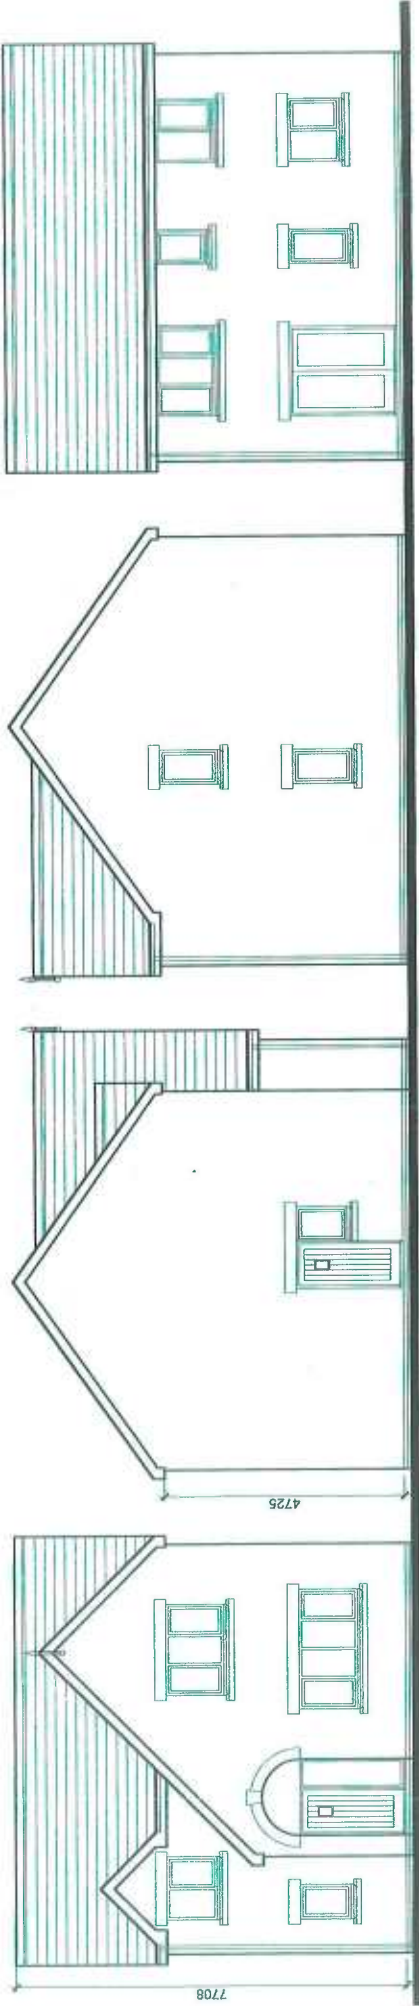


FRONT

SIDE (L)

SIDE (R)

REAR

# FLOOR PLANS 1:100

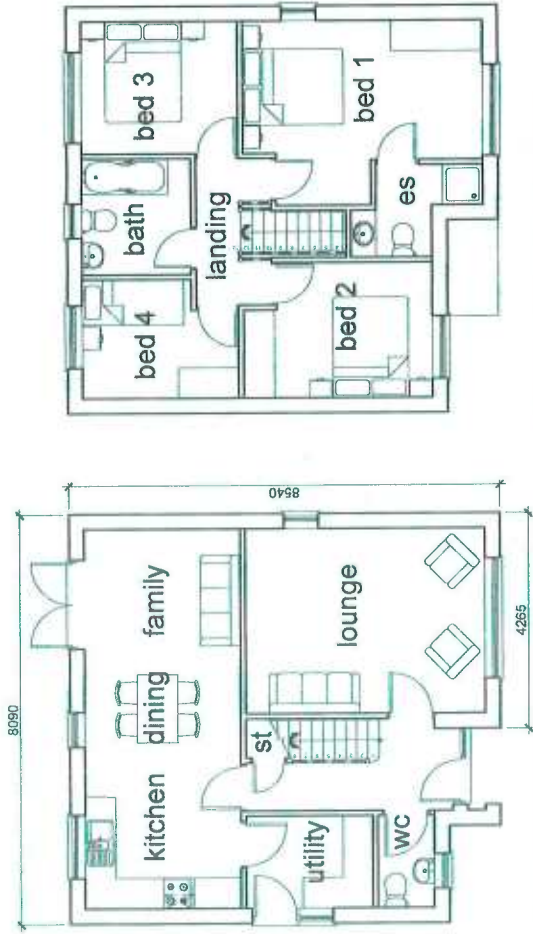

GROUND FLOOR

FIRST FLOOR

CLIENT	Thomas Mawdsley Building Contractors		
PROJECT	Proposed Residential Development at Former Buttermere Nursery, Chorley Lane, Charnock Richard		
DRAWING TITLE	House Type D - 4H1208 Proposed Plans & Elevations		
DATE	10/05/13	SCALE	1:100 @ A3
		DRAWN	JAL
		DRWG No.	13/040/P02
		REV	



213 PRESTON ROAD  
WHITTLE-LE-WOODS  
CHORLEY  
LANCASHIRE  
PR6 7PS  
TEL: 01257 261565  
FAX: 01257 267224  
www.lmparchitects.co.uk

© Copyright Lawsen Margenison Practice Ltd.