



Main Dwelling Front Elevation

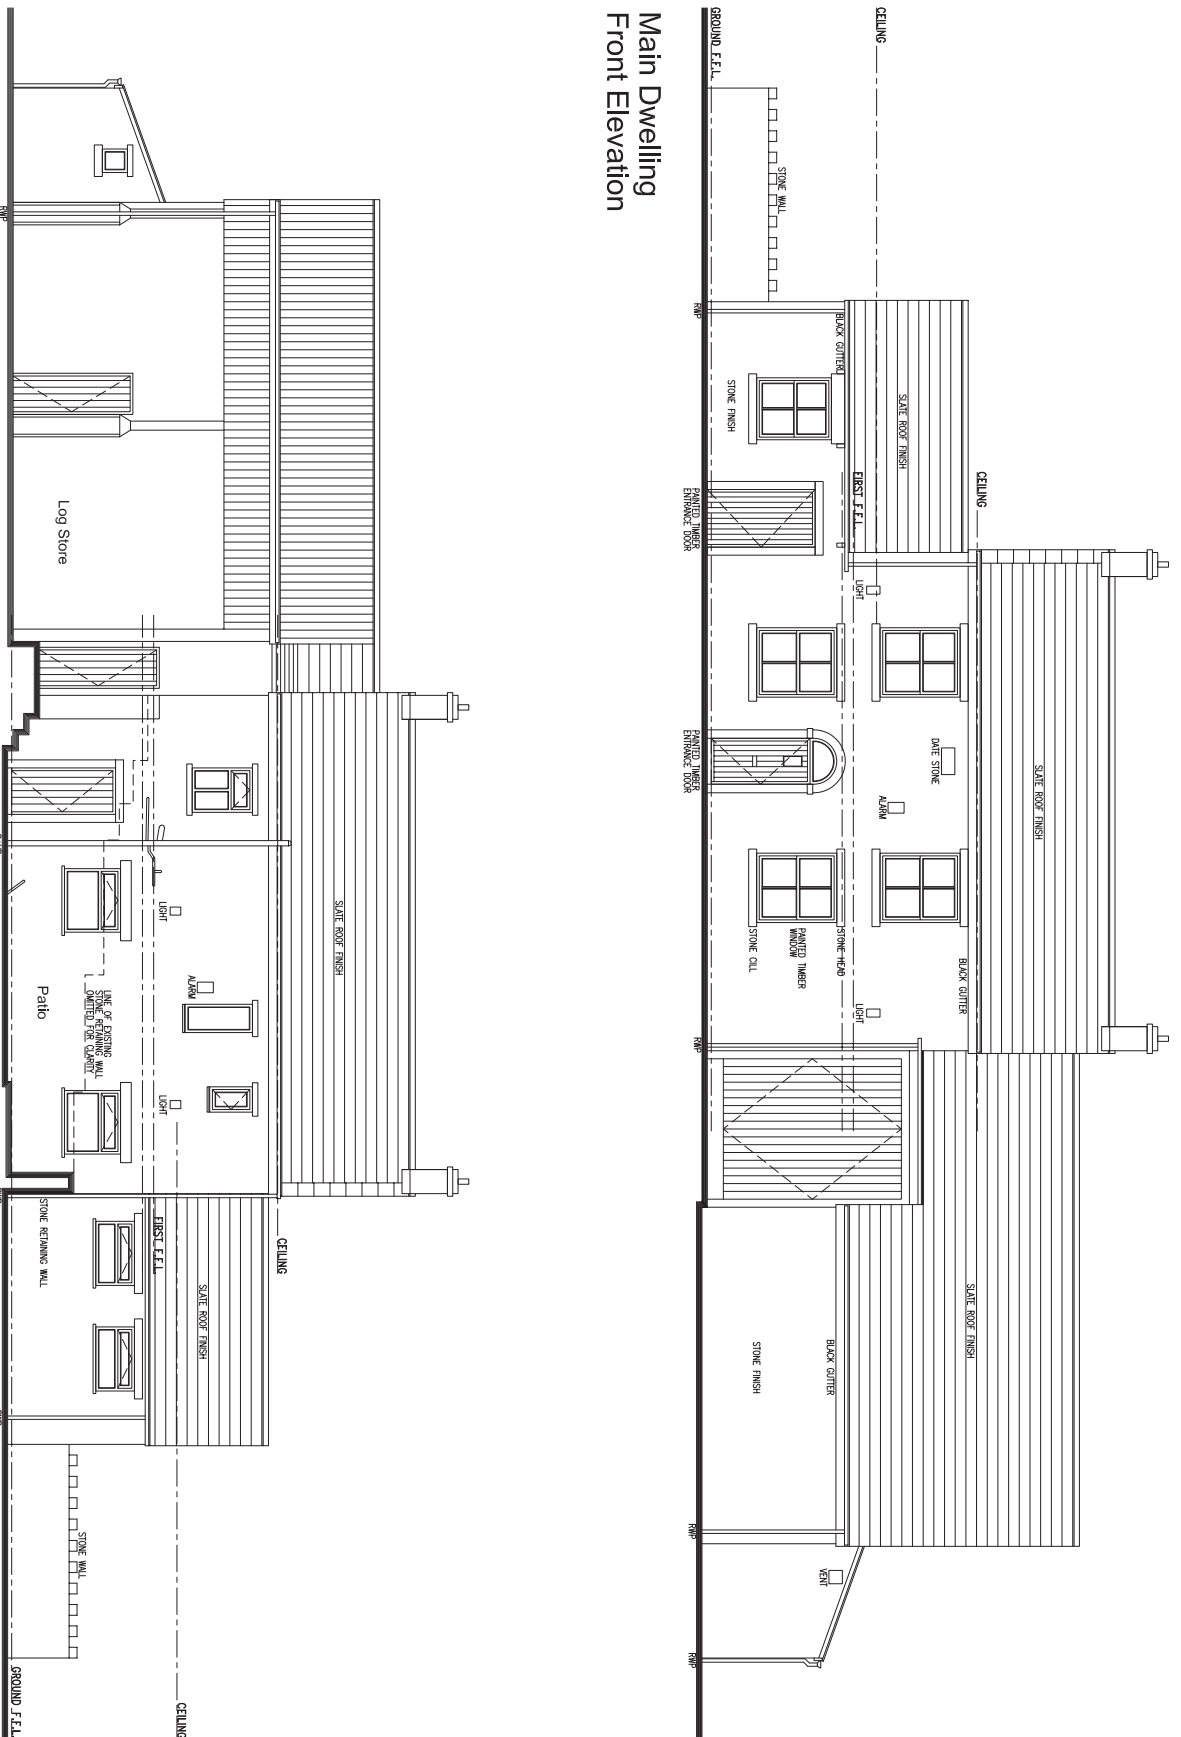

Main Dwelling Rear Elevation

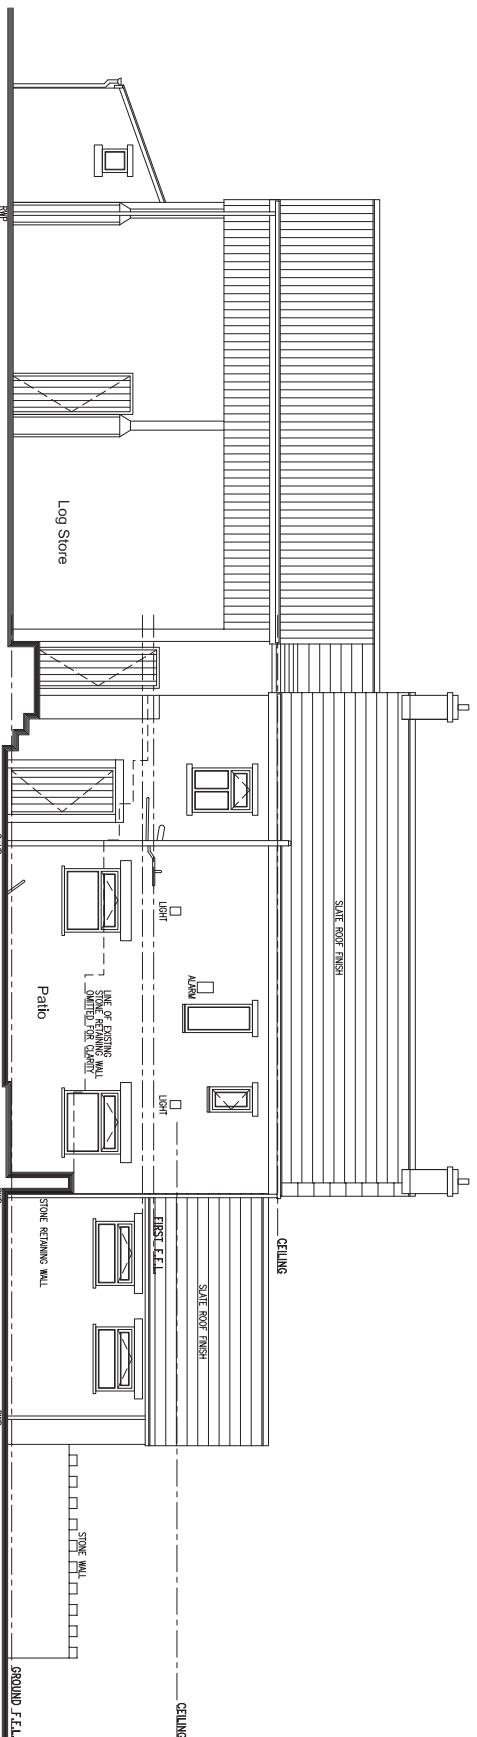

Project		Drawing Title	
Proposed Dwelling		Existing Elevations	
Rivington Lane		Sheet 1 of 2	
Rivington		P.E.	
BLS ZRX		DALTON/03	
Scale		Date	
1:50		JUNE 12	