



Middle Derbyshire Farm, Rivington Lane, Rivington, BL6 7RX.

General notes:
Do not scale the drawing.
All dimensions to be checked on site prior to commencement of work and any discrepancy shall be immediately reported and resolved prior to work commencing. This drawing is to be read in conjunction with all relevant drawings and specifications relating to the job whether or not indicated on the drawing.
Copyright reserved to Wallie Building Design this drawing may not be used or reproduced without prior written consent.

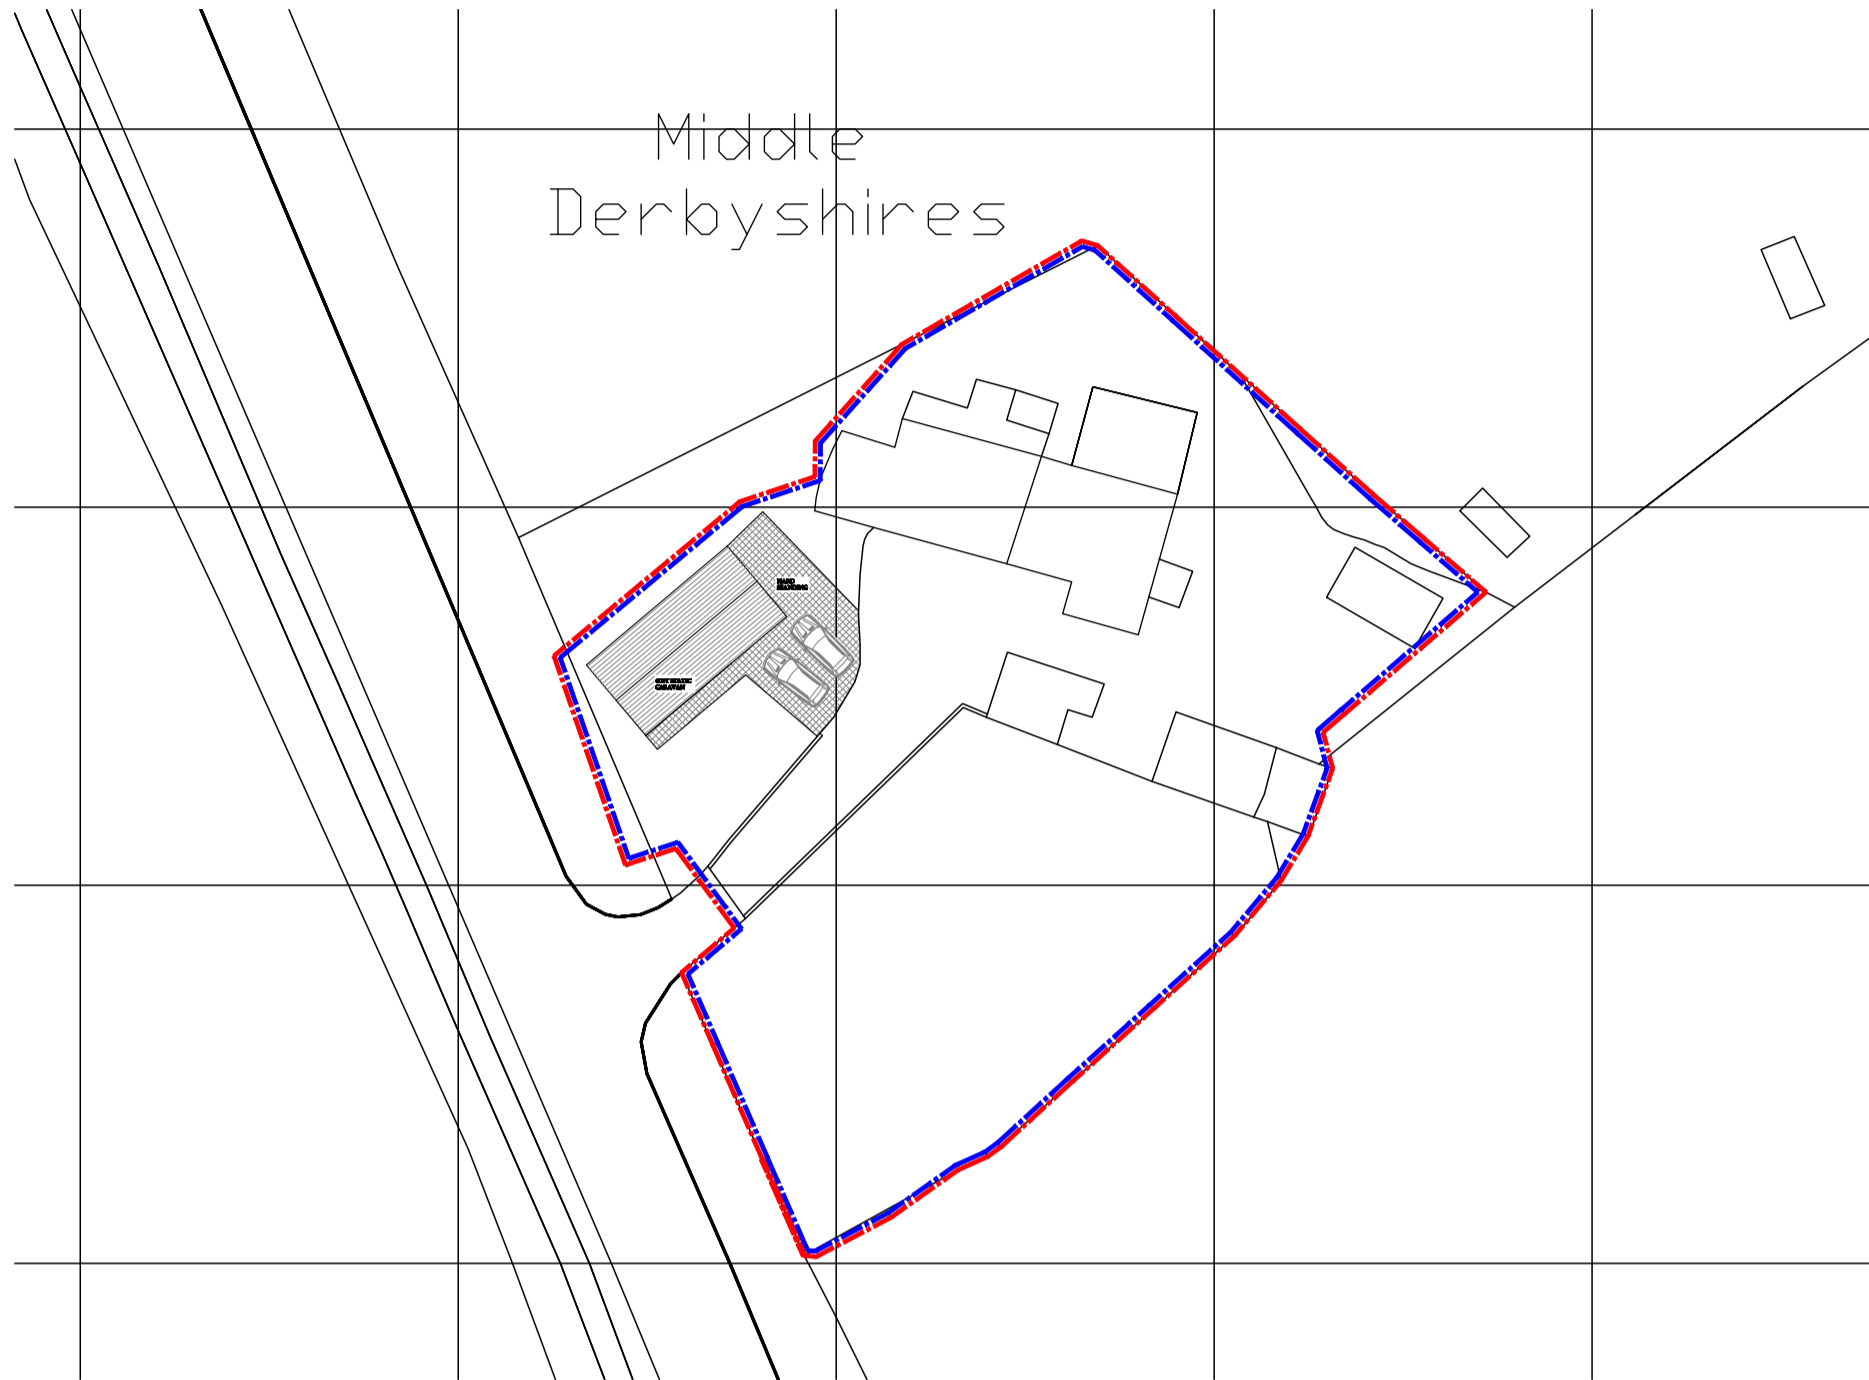

**Proposed Site
Plan 1:1250**

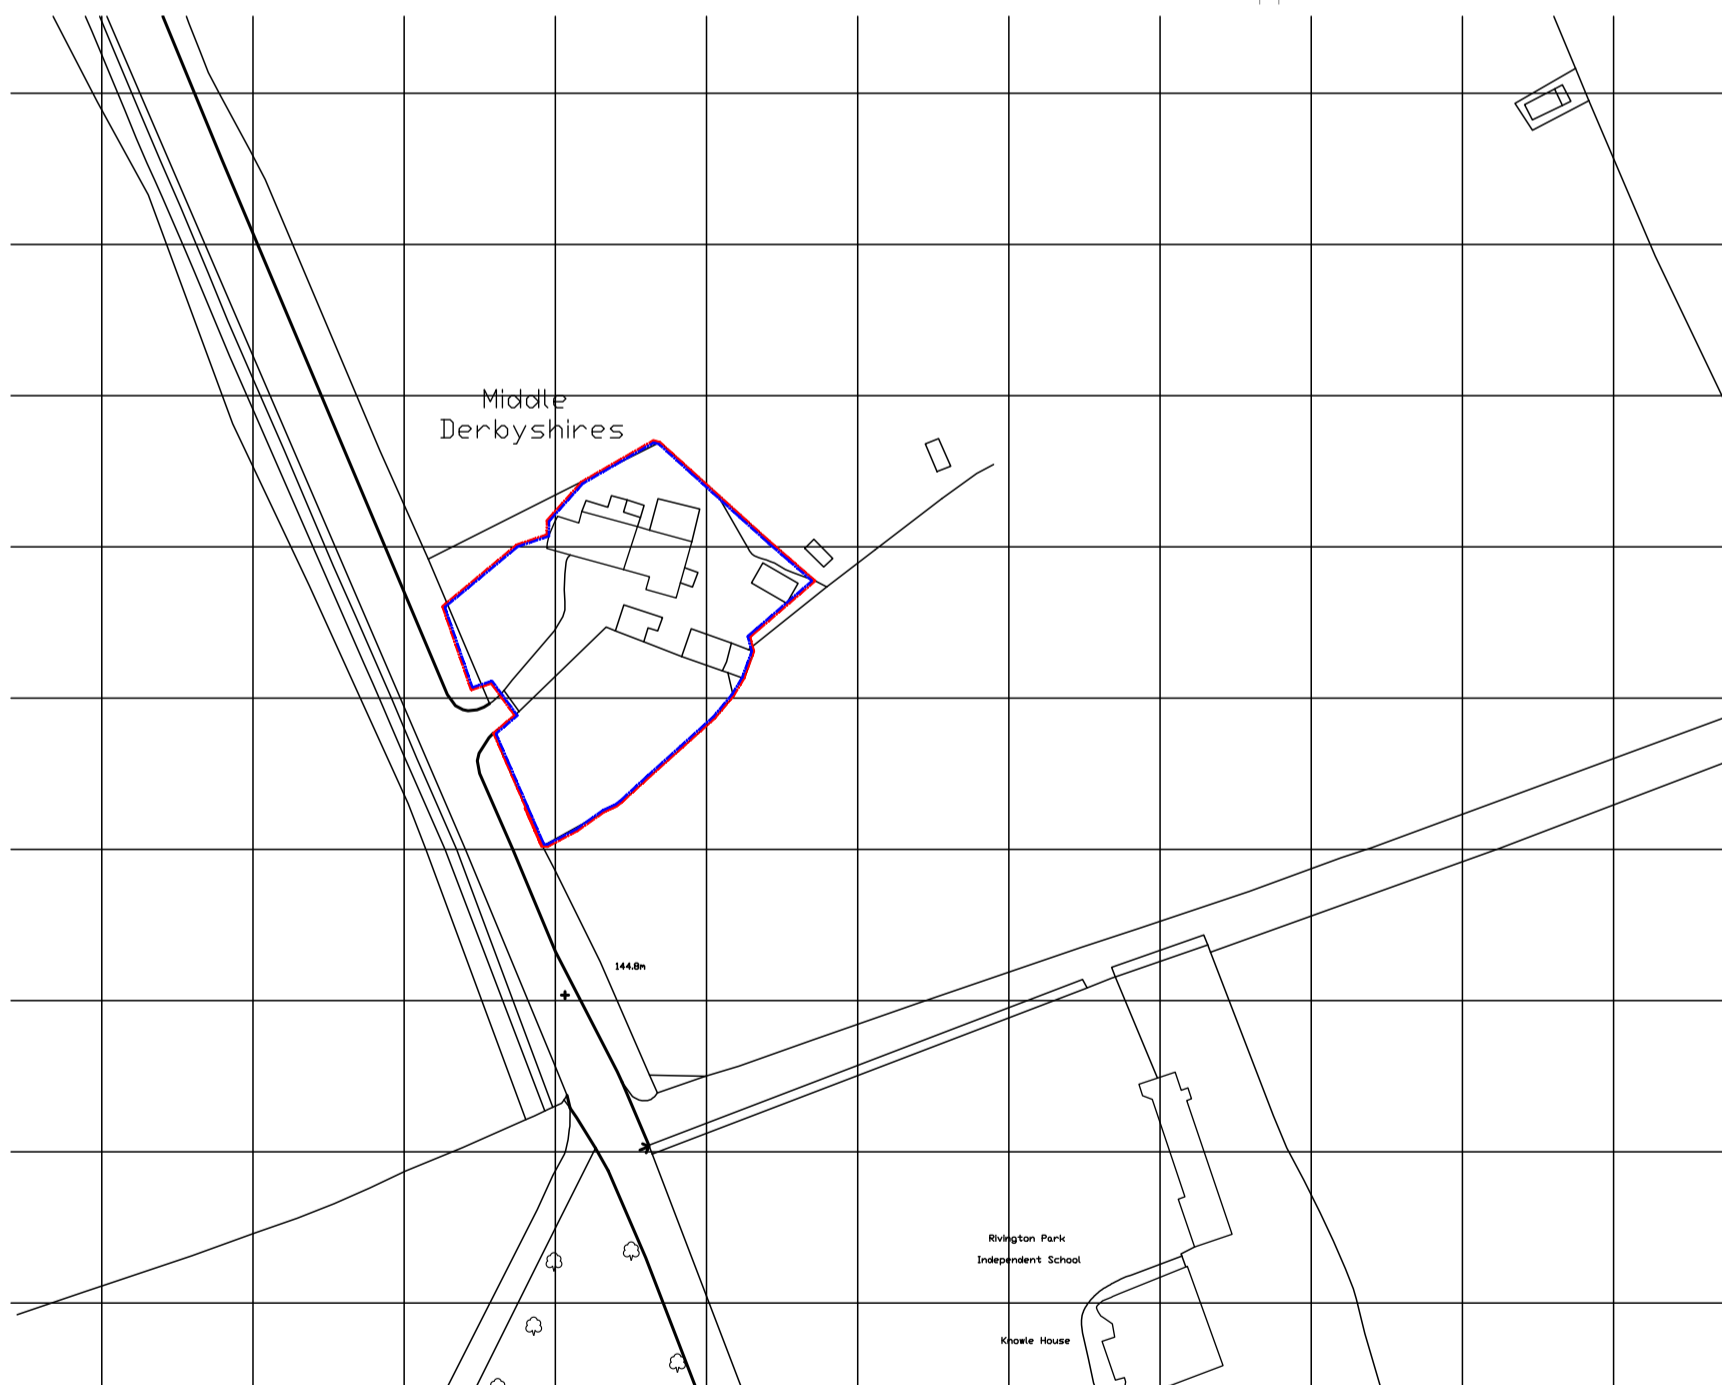

**Location
Plan 1:1250**



Project Middlederby Shire Farm, Rivington Lane, Rivington, BL6 7RX - Caravan Application.

Drawing Existing, Proposed and Location Site Plans.

Client	Drwg No	Job Ref	Date Complete	Paper size	Drwg Scales	Status	REV.
David Dalton	CV01	07212	14.01.12	A1	1:500 / 1:1250	Planning	

Drawn SW Checked SW T. 07980304919 E. simon@w-bd.co.uk W. w-bd.co.uk

W-BD
separated by design