


A2 Size

TO THE SCALE, USE DIMENSIONS ONLY, SUBJECT TO THE SURVEY AND ALL NECESSARY COMMENTS. ALL DIMENSIONS TO BE CHECKED BY USER PRIOR TO COMMENCEMENT. THIS DRAWING IS TO BE READ WITH ALL OTHER RELEVANT MATERIAL.

Revision	Notes	Date	Drawn
A	Access point amended following updated site boundary	28.8.13	PD
B	Amended in accordance with Highway Authority requirements	10.10.13	29

Bluestone Lane

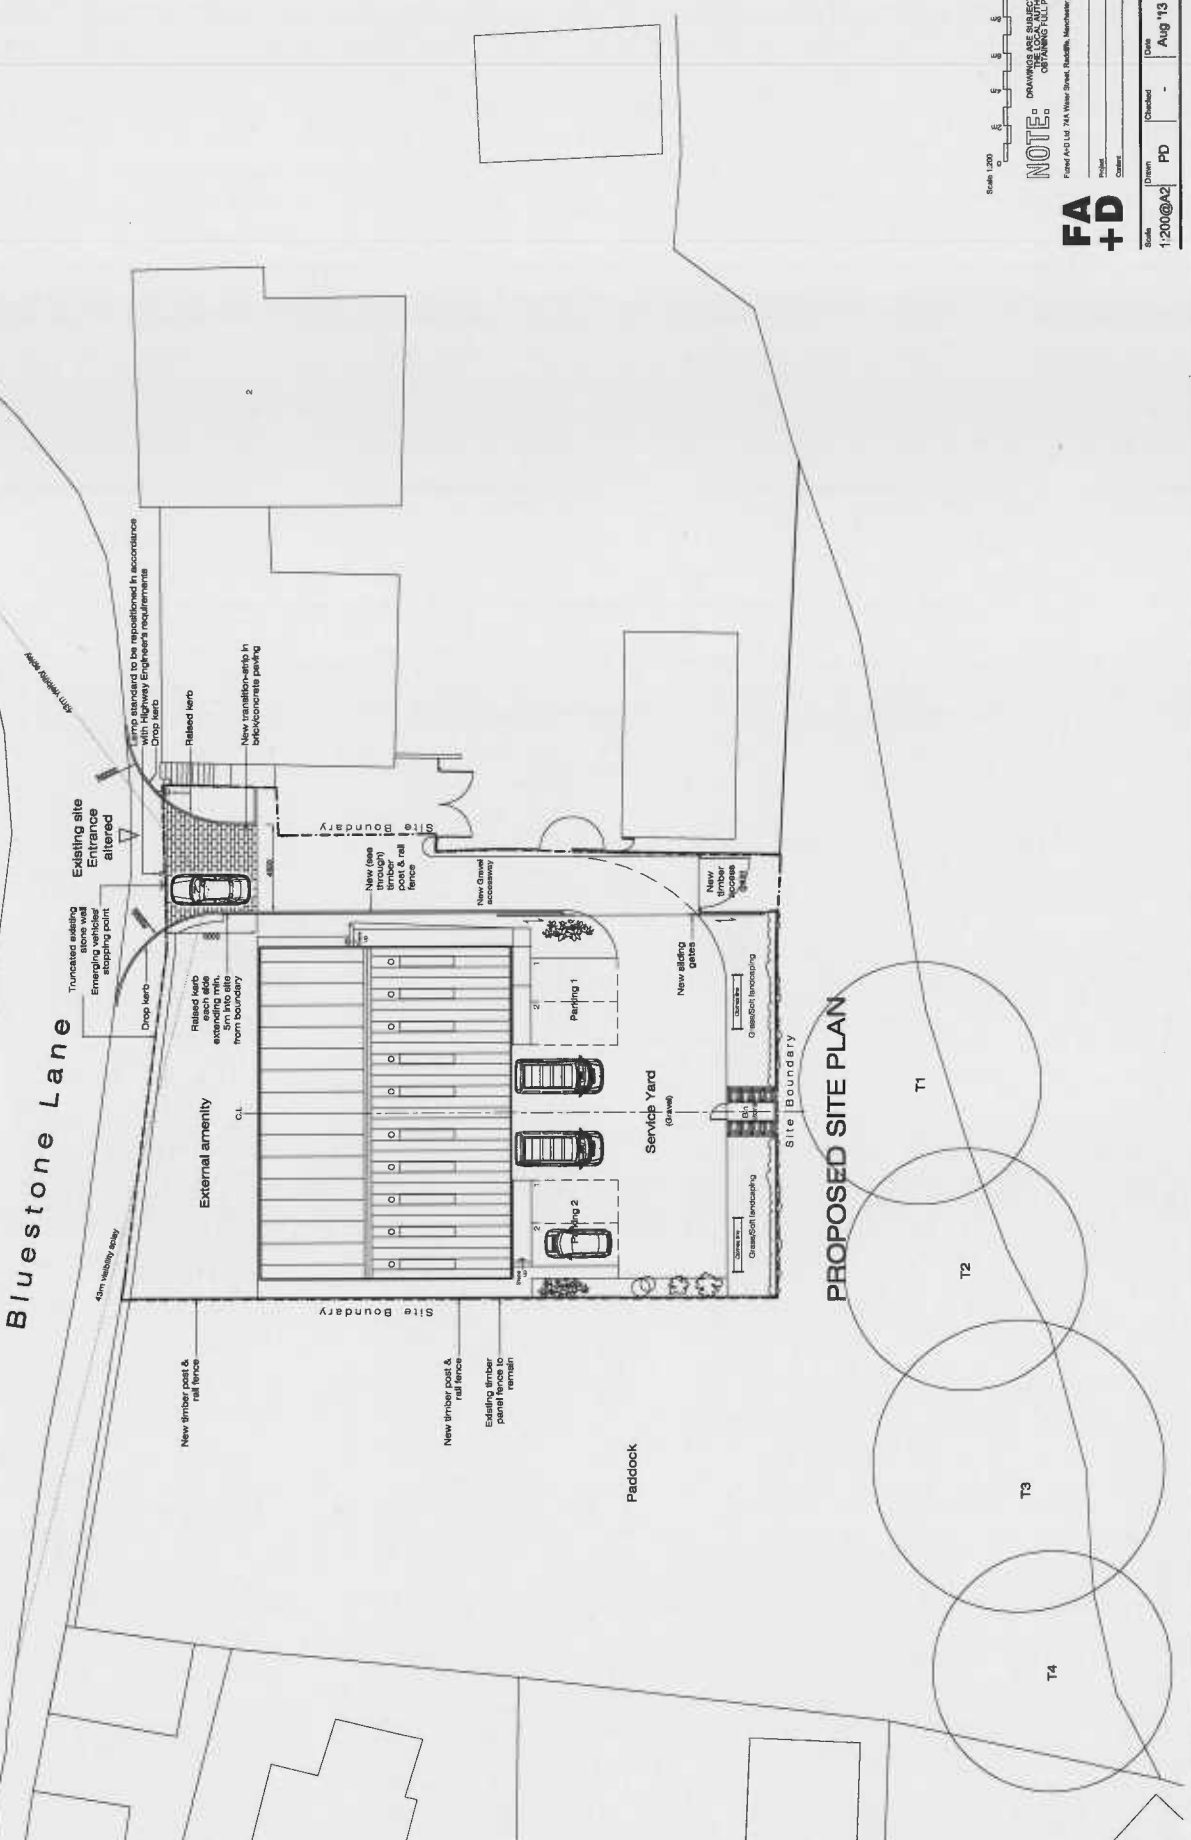

PROPOSED SITE PLAN

Scale 1:200

NOTE DRAWINGS ARE SUBJECT TO COMMENT AND AMENDMENT AS REQUIRED BY THE HIGHWAY AUTHORITY AND ALL NECESSARY COMMENTS. ALL DIMENSIONS TO BE CHECKED BY USER PRIOR TO COMMENCEMENT. THIS DRAWING IS TO BE READ WITH ALL OTHER RELEVANT MATERIAL.

Filed A10 Ltd 744 Water Street, Southport, Merseyside, L35 9DF. Tel: 0151 724 6000. Email: info@bluestone.com

FA + D

Project: Site of Bluestone Lane, Newbold
 Client: Proposed Site Plan

Scale	Drawn	Checked	Date	Contract No.	Dwg No.	Rev
1:200@A2	PD	-	Aug 13	4111	2.01	B