



EXISTING NORTH ELEVATION

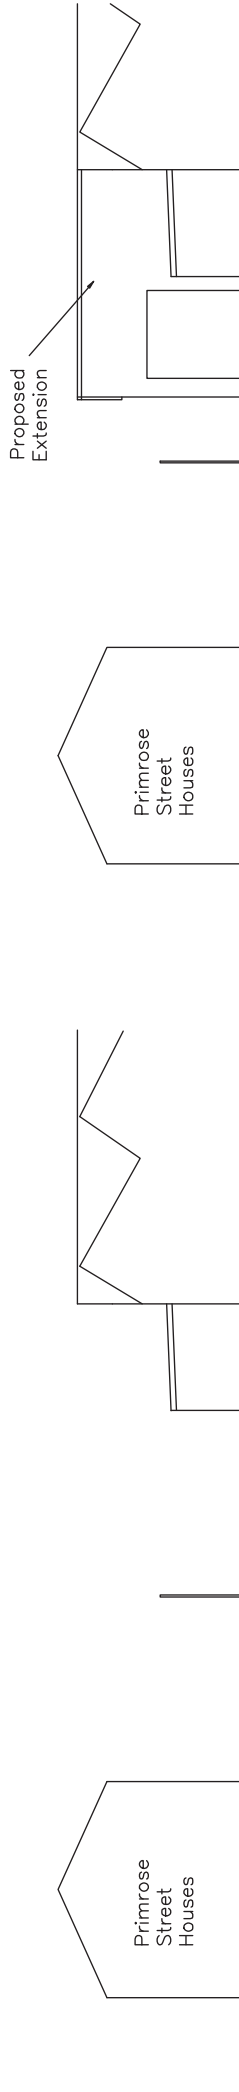

EXISTING WEST ELEVATION

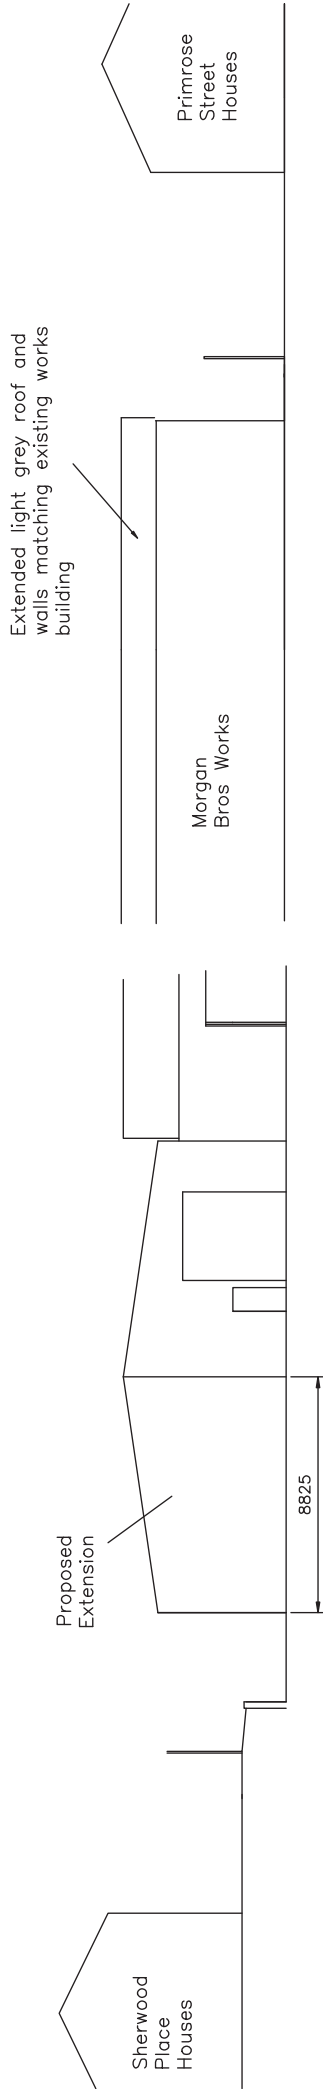


PROPOSED NORTH ELEVATION

EXISTING EAST ELEVATION



PROPOSED WEST ELEVATION

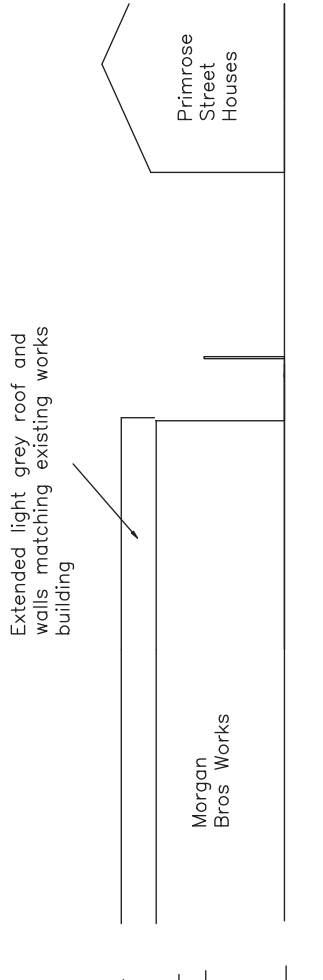

PROPOSED EAST ELEVATION

Rev.	Date	By	Description
A	29.8.13	aln	Elevation labels revised

Title			
Single Storey Rear Extension - Existing and Proposed Elevations			
Drawn	Date	Scales	Drawing Number
ALN	26.08.13	1/200	101/116/380
Rev.			A

Client	Morgan Bros (Metalwork Solutions) Ltd
Project	Primrose Bank Mill, Friday Street, Chorley

Do not scale this drawing
 All dimensions to be checked and verified on site.
 Any discrepancies in the drawing to be immediately reported to NFD.
 © COPYRIGHT NFD 2005 original size 50mm

Green Farm House, Wood Lane
 Heskin, CHORLEY, Lancs PR7 5NP
 Telephone: 01257 451228
 Mobile: 07818 088740
 Fax: 01257 451228
 E Mail: nfd@nfd.biz

