



EXISTING EAST ELEVATION

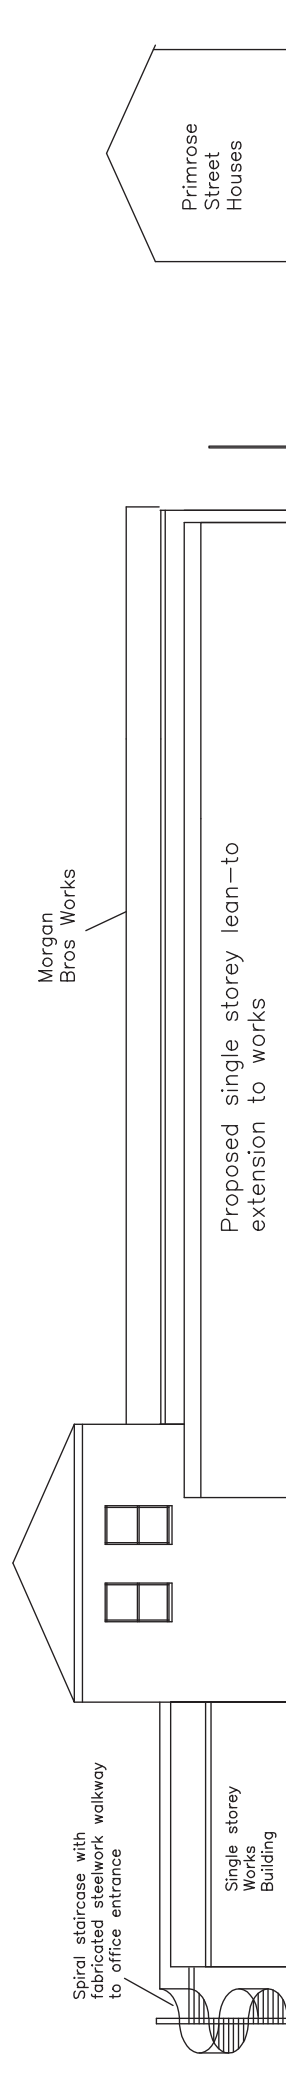

PROPOSED EAST ELEVATION

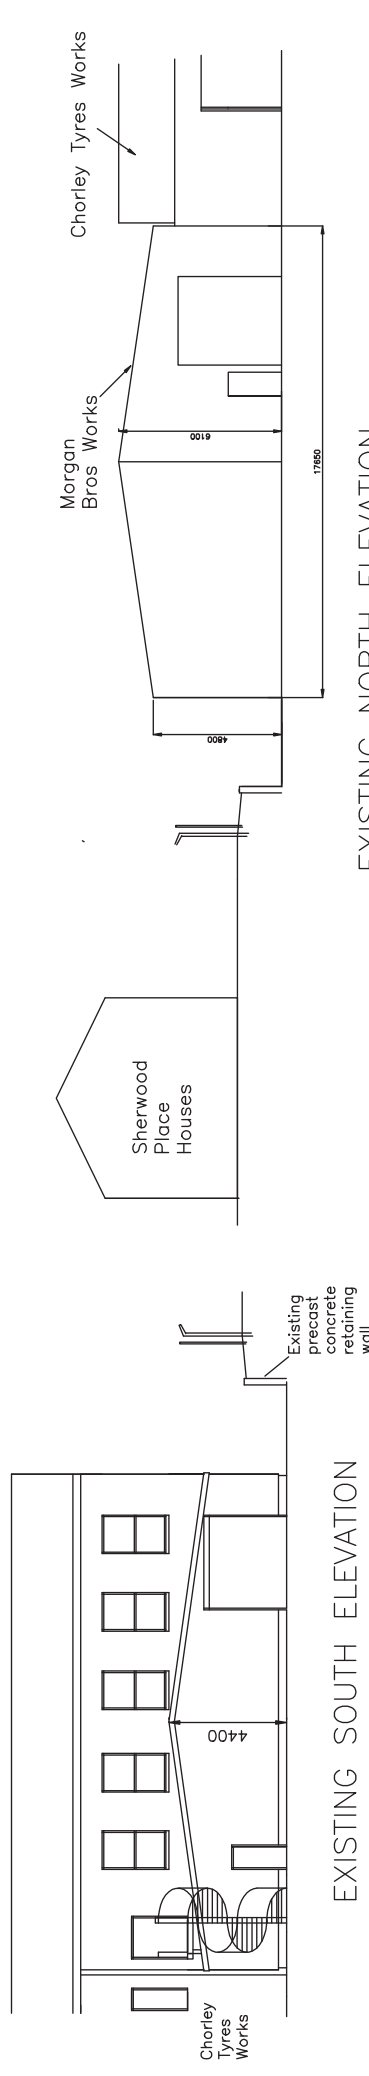

Rev.	Date	By	Description

Title			
Single Storey Side Extension - Existing and Proposed Elevations			
Drawn	Date	Scales	Drawing Number
ALN	29.08.13	1/200	101/116/385
Rev.			

Client	Morgan Bros (Metalwork Solutions) Ltd
Project	Primrose Bank Mill, Friday Street, Chorley

Do not scale this drawing  
 All dimensions to be checked and verified on site.  
 Any discrepancies in the drawing to be immediately reported to MFD.  
 © COPYRIGHT MFD 2005 original size 50mm

Green Farm House, Wood Lane  
 Heskin, CHORLEY, Lancs PR7 5NP  
 Telephone: 01257 451228  
 Mobile: 07818 088740  
 Fax: 01257 451228  
 E Mail: nfa@mfd.biz

