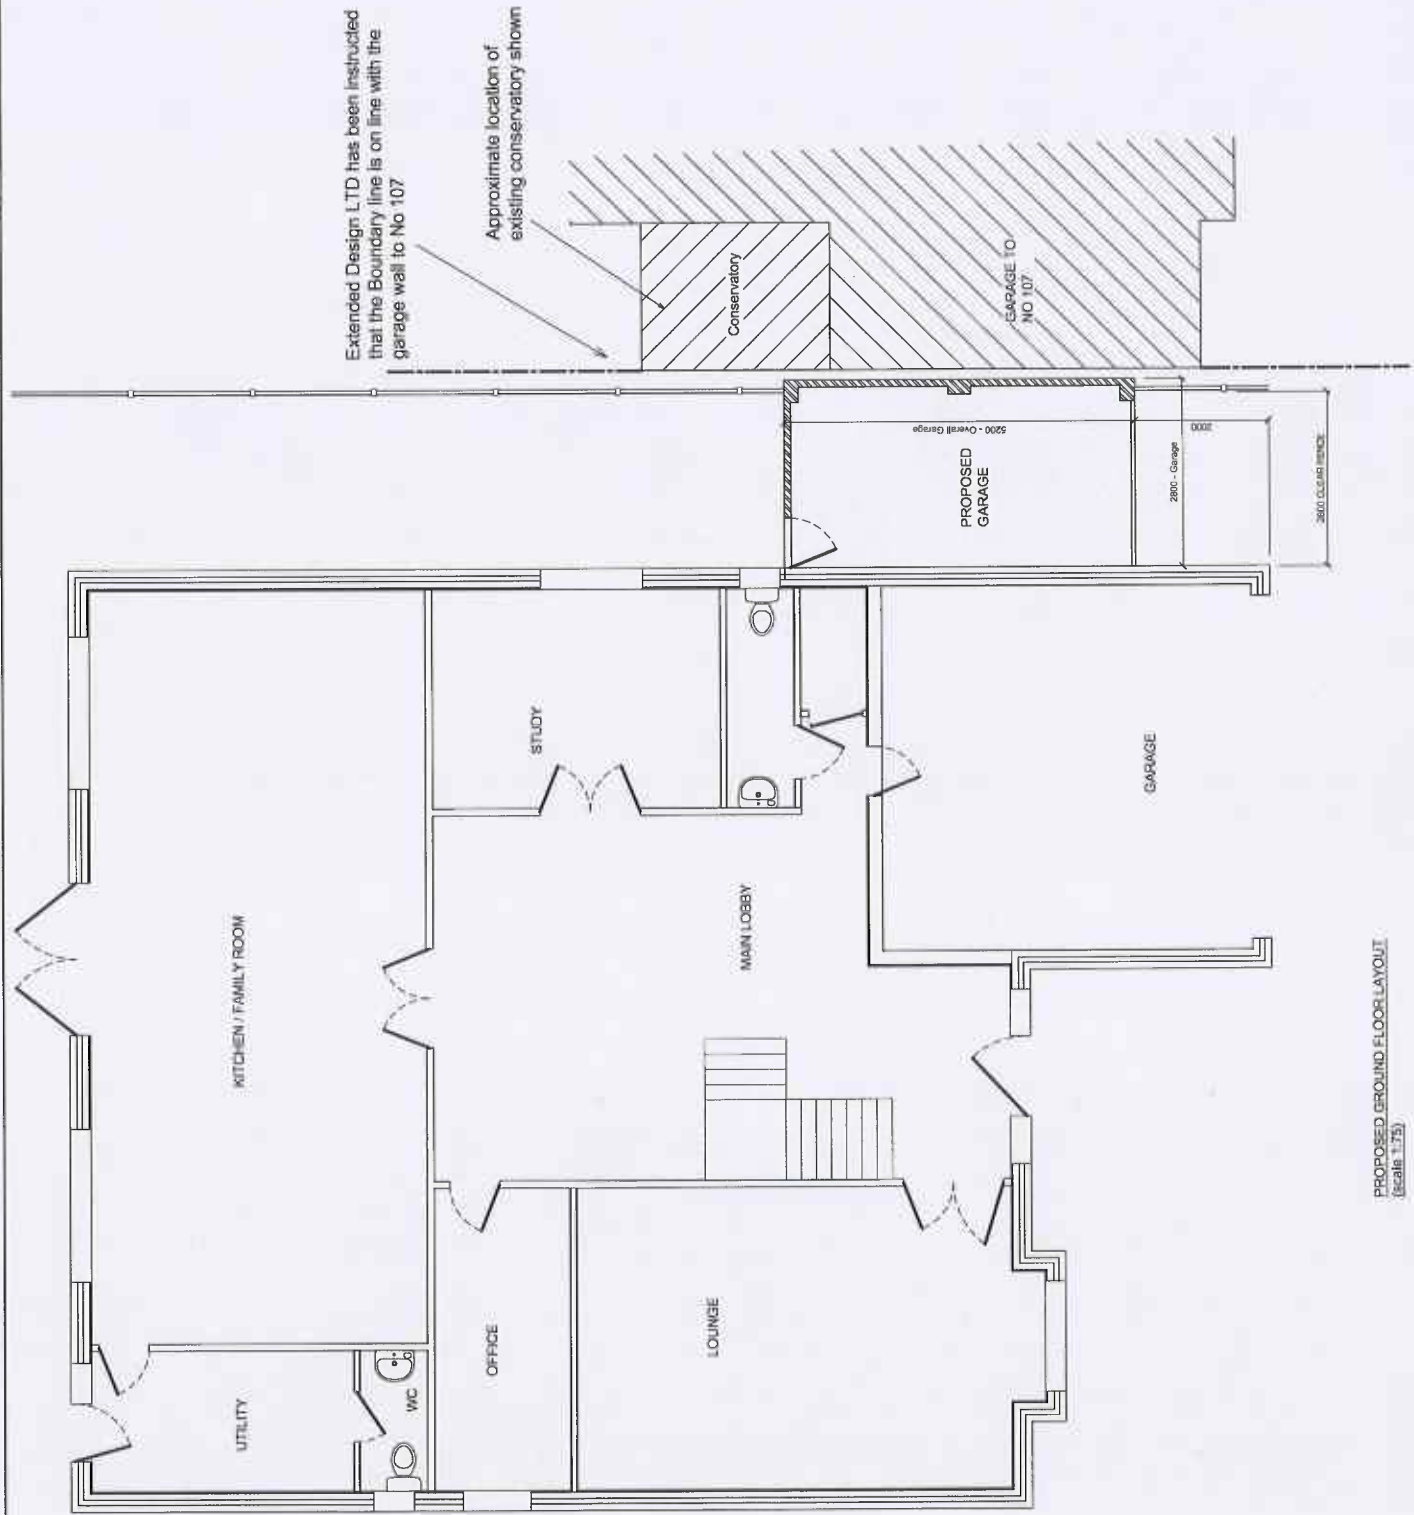

EXTENDED DESIGN LTD
 97 THE FATHINGS
 ASTLEY VILLAGE
 CHORLEY
 LANCASHIRE
 PR7 5SH
 TEL 07702 86298
 www.extendeddesign.co.uk
 Prepared drawings at 108 CHORLEY RD HEATH
 CHARNOCK PRE 9JT

Rev		Description	Date
A	Conservatory added to 107		08/02/2013
PROPOSED GROUND FLOOR PLAN			
Proj No	Drawn	GP	
1353 / 102A			
	Date	Date	
	Scale	Scale	
	2:AS	1:75	

MR MUKESH PATEL

Extended Design LTD has been instructed that the Boundary line is on line with the garage wall to No 107

Approximate location of existing conservatory shown



PROPOSED GROUND FLOOR LAYOUT
(Scale 1:75)