
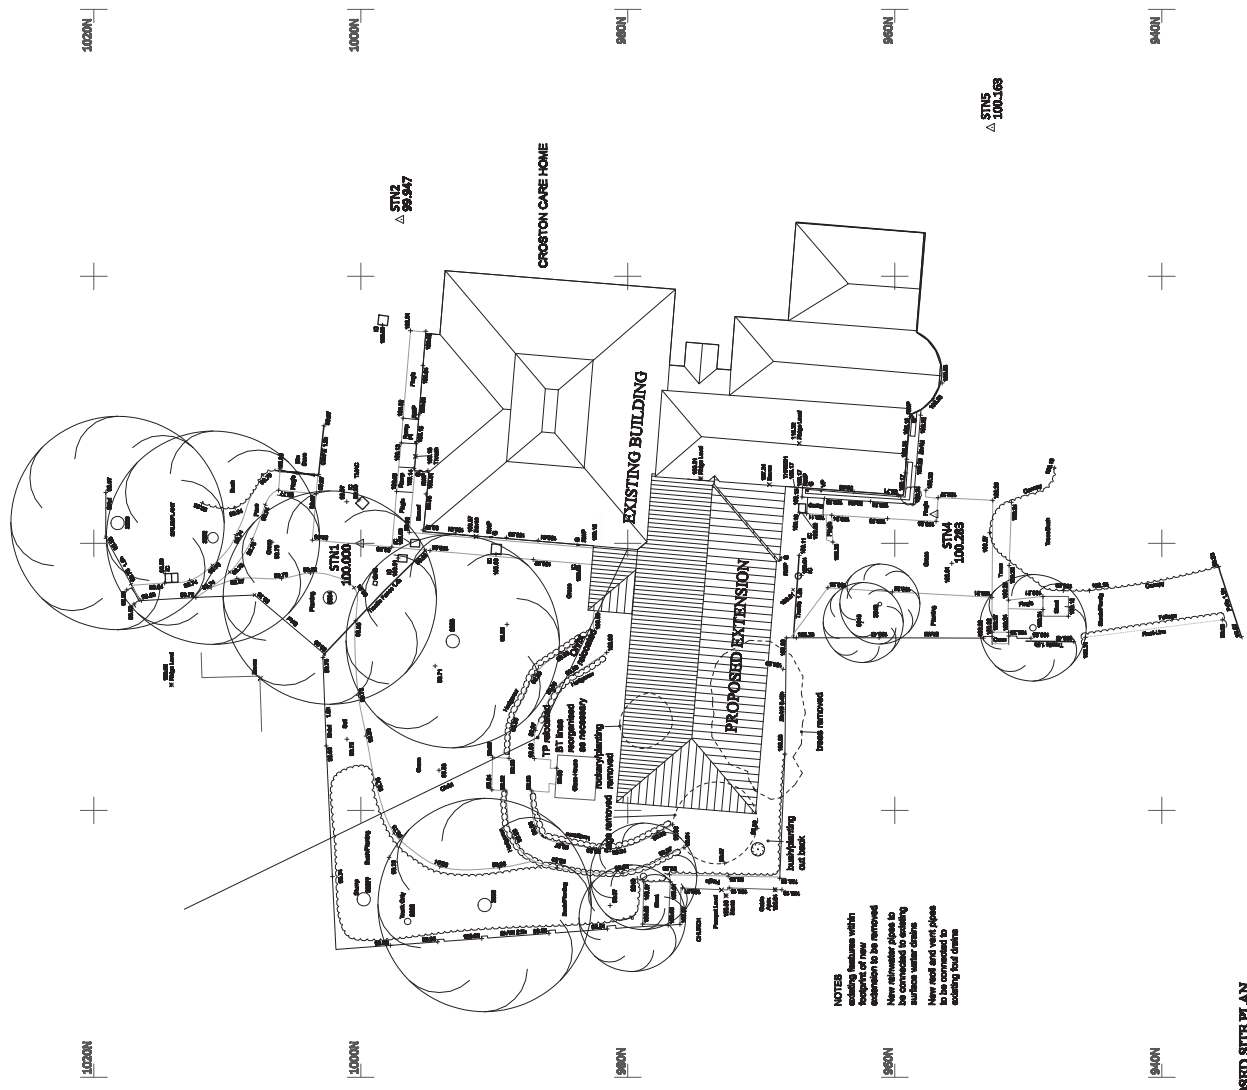


David Chapman Associates Architects
 4 Lansdowne Gardens, London SW6 3LD
 Tel: +44 (0)20 7232 1234
 Fax: +44 (0)20 7232 1235
 Email: david@dcarchitects.co.uk

Drawing Number: 1.01

No.	Date	Name	Position
1.			

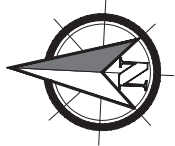

NOTES
 existing features within
 support of new
 extension to be retained
 as far as possible
 as far as possible to be
 retained to existing
 surface water drains
 New road and foot paths
 to be connected to
 existing foot drains

David Chapman Associates
architects
 4 Lansdowne Gardens, London SW6 3LD
 Tel: +44 (0)20 7232 1234
 Fax: +44 (0)20 7232 1235
 Email: david@dcarchitects.co.uk

THE PROPOSED SITE & ROOF PLAN

Project: PROPOSED EXTENSION TO CROSTON PARK CARE HOME
 TOWN ROAD
 CROSTON

Client: PARKLANE HEALTHCARE

Date: 18-07-13
 Drawn: ECD
 Checked: —

Scale: 1:200 @ A1
 Drawing No: 13:03:18

PROPOSED SITE PLAN